


**SPECIAL NOTES:**

1. The Contractor shall use Best Management Practices to control erosion and sediment discharge in all disturbed areas of construction. The Contractor shall provide all necessary materials, and maintain temporary erosion and sediment controls during and after construction.
2. Unless otherwise noted all dimensions are measured center of structure to center of structure.
3. The Contractor shall field verify horizontal and vertical locations of existing buried utility lines prior to construction and report any discrepancies to the Engineer.

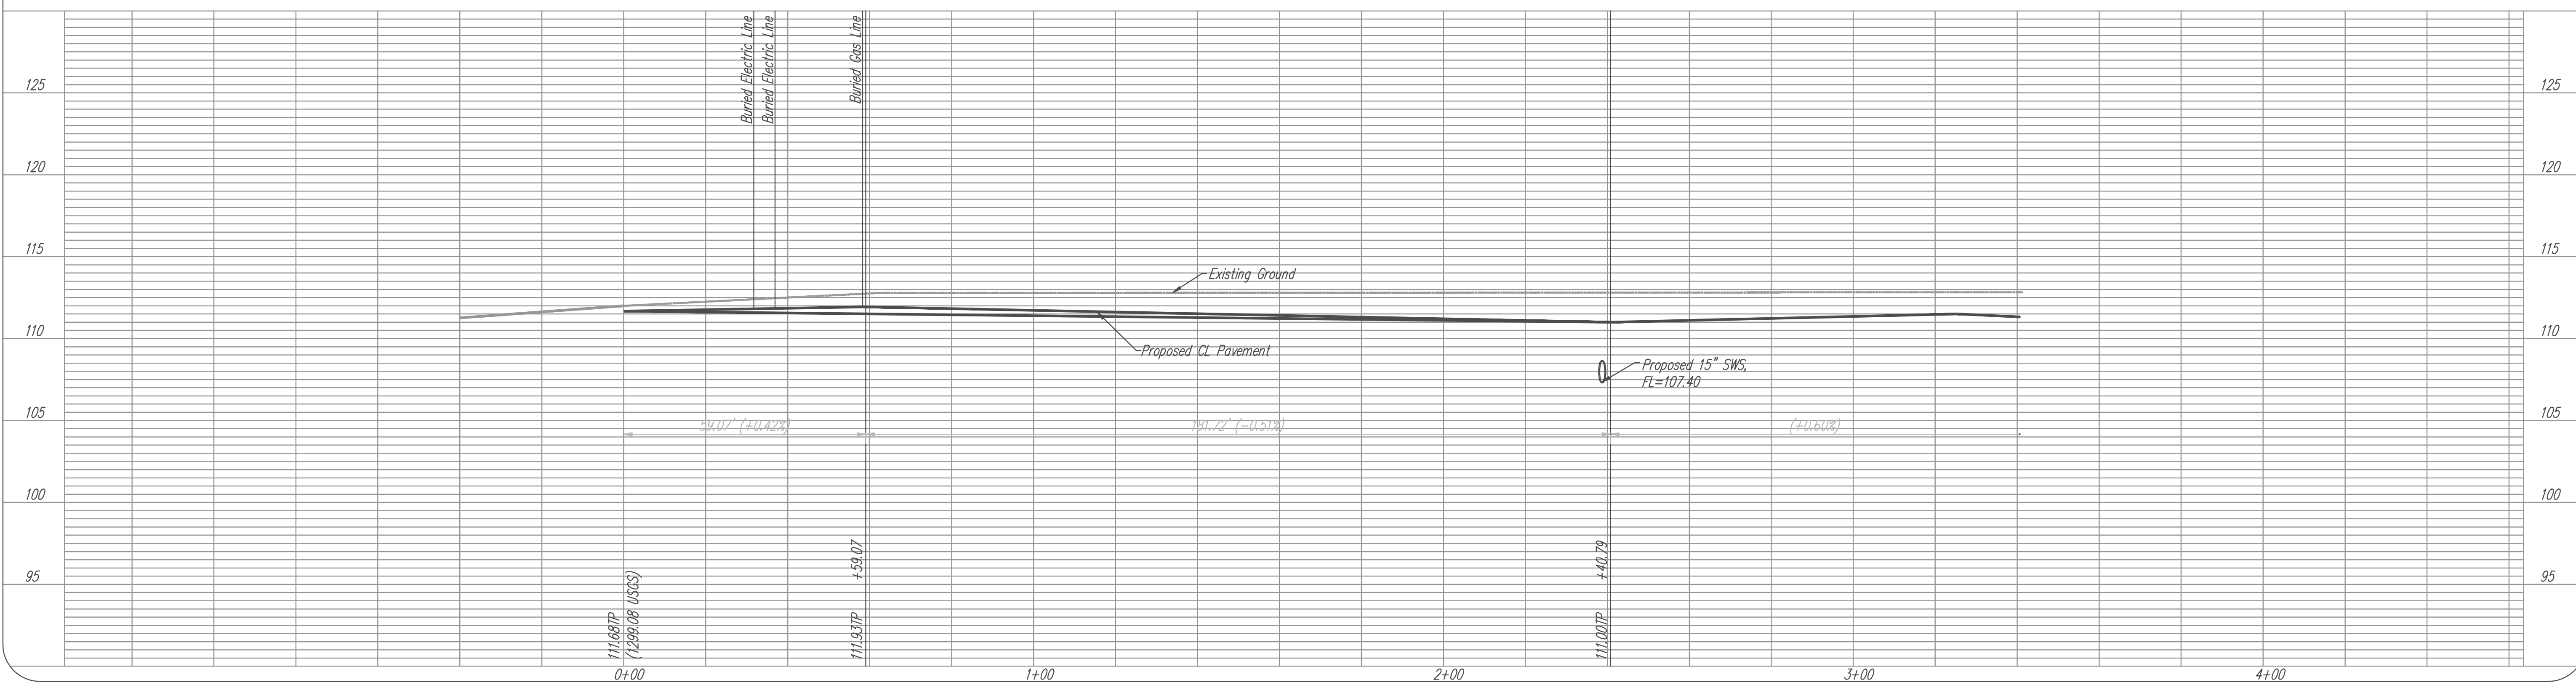

**YOUNG & ASSOCIATES, P.A.**  
 Civil Engineering & Surveying ■ Land Development  
 100 S. Georgie, Derby, KS 67037  
 Tele: (316)788-2552, fax: (316)788-4408, email: engineering@yngpa.com

**MEAD STREET - PLAN & PROFILE**  
**CL Sta. 0+00 to CL Sta. 3+00**  
 Street and Storm Sewer Improvements  
 Mead Street, from Central to 3rd Street  
 City of Wichita  
 Sedgwick County, Kansas

scale: as noted  
 drawn by: cc  
 checked by: cry  
 date: 9/9/08  
 P/N: 07-246  
 revisions:
