


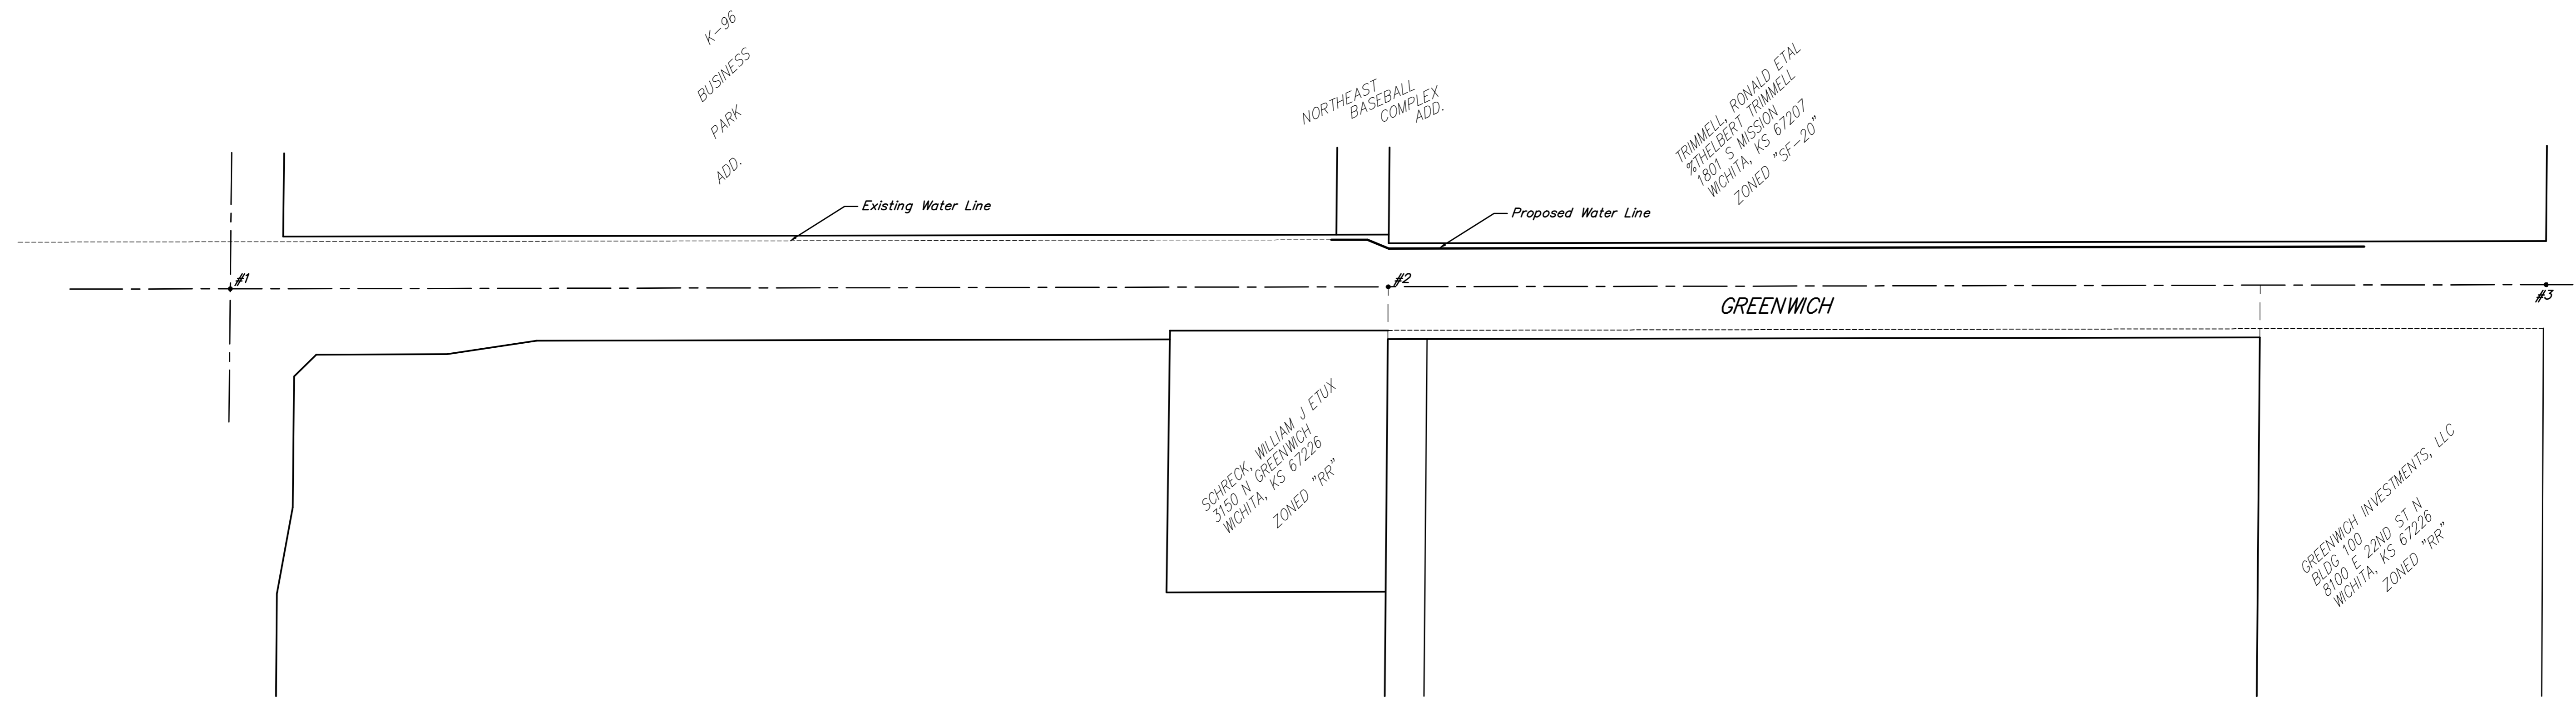

Scale: 1" = 100'



PT. #	NORTHING	EASTING	DESC
1	4690.77	10004.81	1/4 cor
2	6018.78	10002.41	1/16 cor
3	7346.79	10000.00	1/4 cor

20" Water Main Extension
STAKING COORDINATE SHEET

Baughman Company, P.A. 315 Ellis St. Wichita, KS 67211 F 316263-7271 F 316262-0149
ENGINEERING | SURVEYING | PLANNING | LANDSCAPE ARCHITECTURE

PROJECT NUMBER 448-90411	DESIGN DMV	DRAWN DMV
REVISIONS:	APPROVED	DATE 12/08
SCALE Noted		SHEET
		9 OF 9

greenwich-29th/wtrcoords