
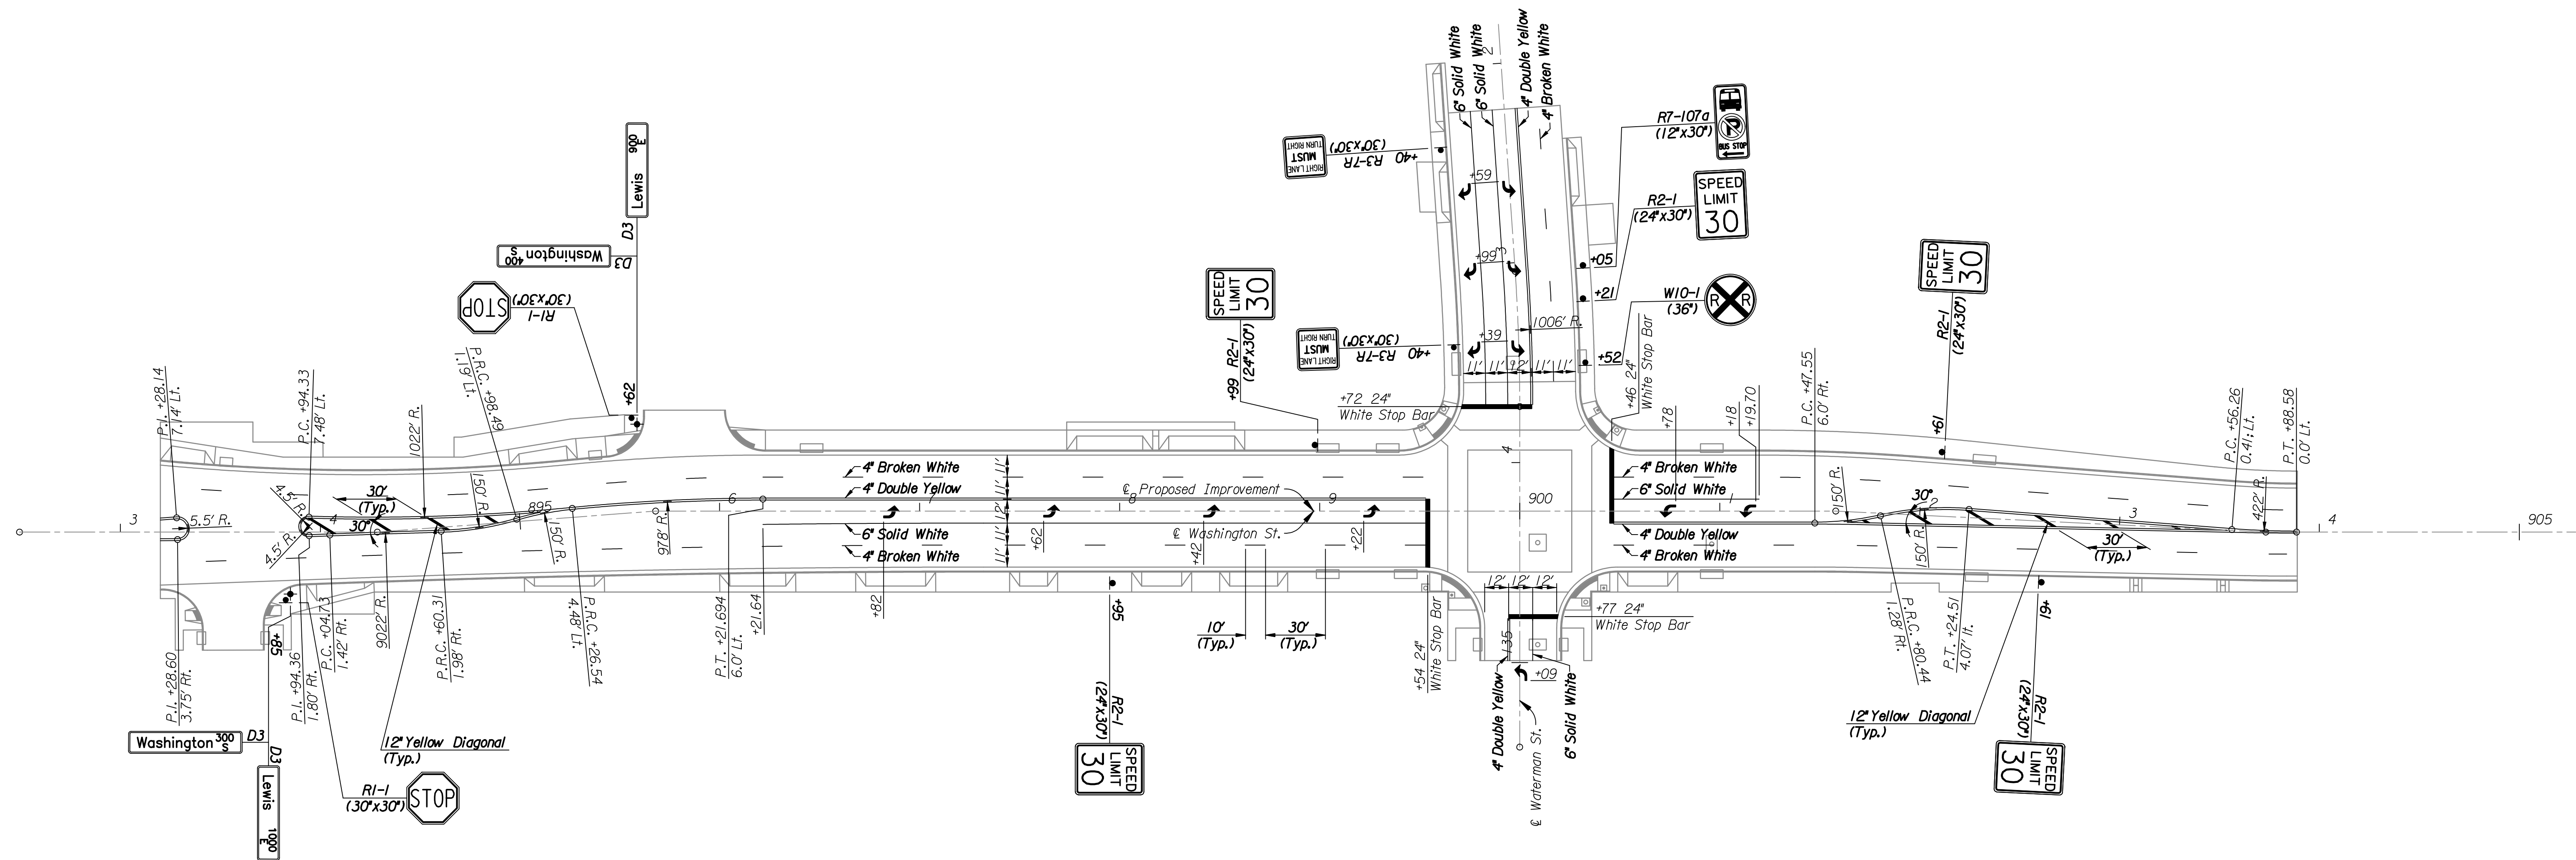


SUMMARY OF PAVEMENT MARKINGS										
LOCATION	4" Broken White Lane Line (ft)	6" Solid White Lane Line (ft)	12" White Diagonal Line (ft)	24" Solid White Stop Line (ft)	4" Broken Yellow Line (ft)	4" Solid Yellow Edge Line (ft)	4" Solid Yellow Double Line (ft)	12" Solid Yellow Diagonal Line (ft)	Left Turn Arrows (each)	Right Turn Arrows (each)
Sta. 893+00 to Sta. 905+00	560	675	0	126	0	0	1420	94	10	3
Total	560	675	0	126	0	0	1420	94	10	3

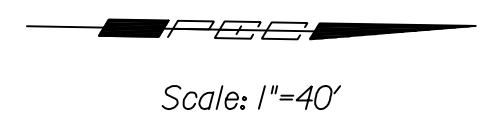

Revision		By	Date
WASHINGTON STREET			
SIGNING AND MARKING PLAN			
STA. 893+00 TO STA. 905+00			
JAMES L. ARMOUR, P.E.—CITY ENGINEER CITY OF WICHITA PROJECT NO. 472-84657			
Professional Engineering Consultants, P.A.			
303 S. TOPKA • WICHITA, KANSAS 67202 316-262-2691 • FAX 316-262-3003			
Designed by	MJW	Job No.	05493-8
Drawn by	DRP	Date	Dec., 2008
			Sht. R47 of R73