



Plotted By: aki Date: 12/31/2008 9:55:12 AM
 FILE: I:\2005\05493-8\Traffic\05493-008-Stage2A rev.dgn

Scale: 1"=40'

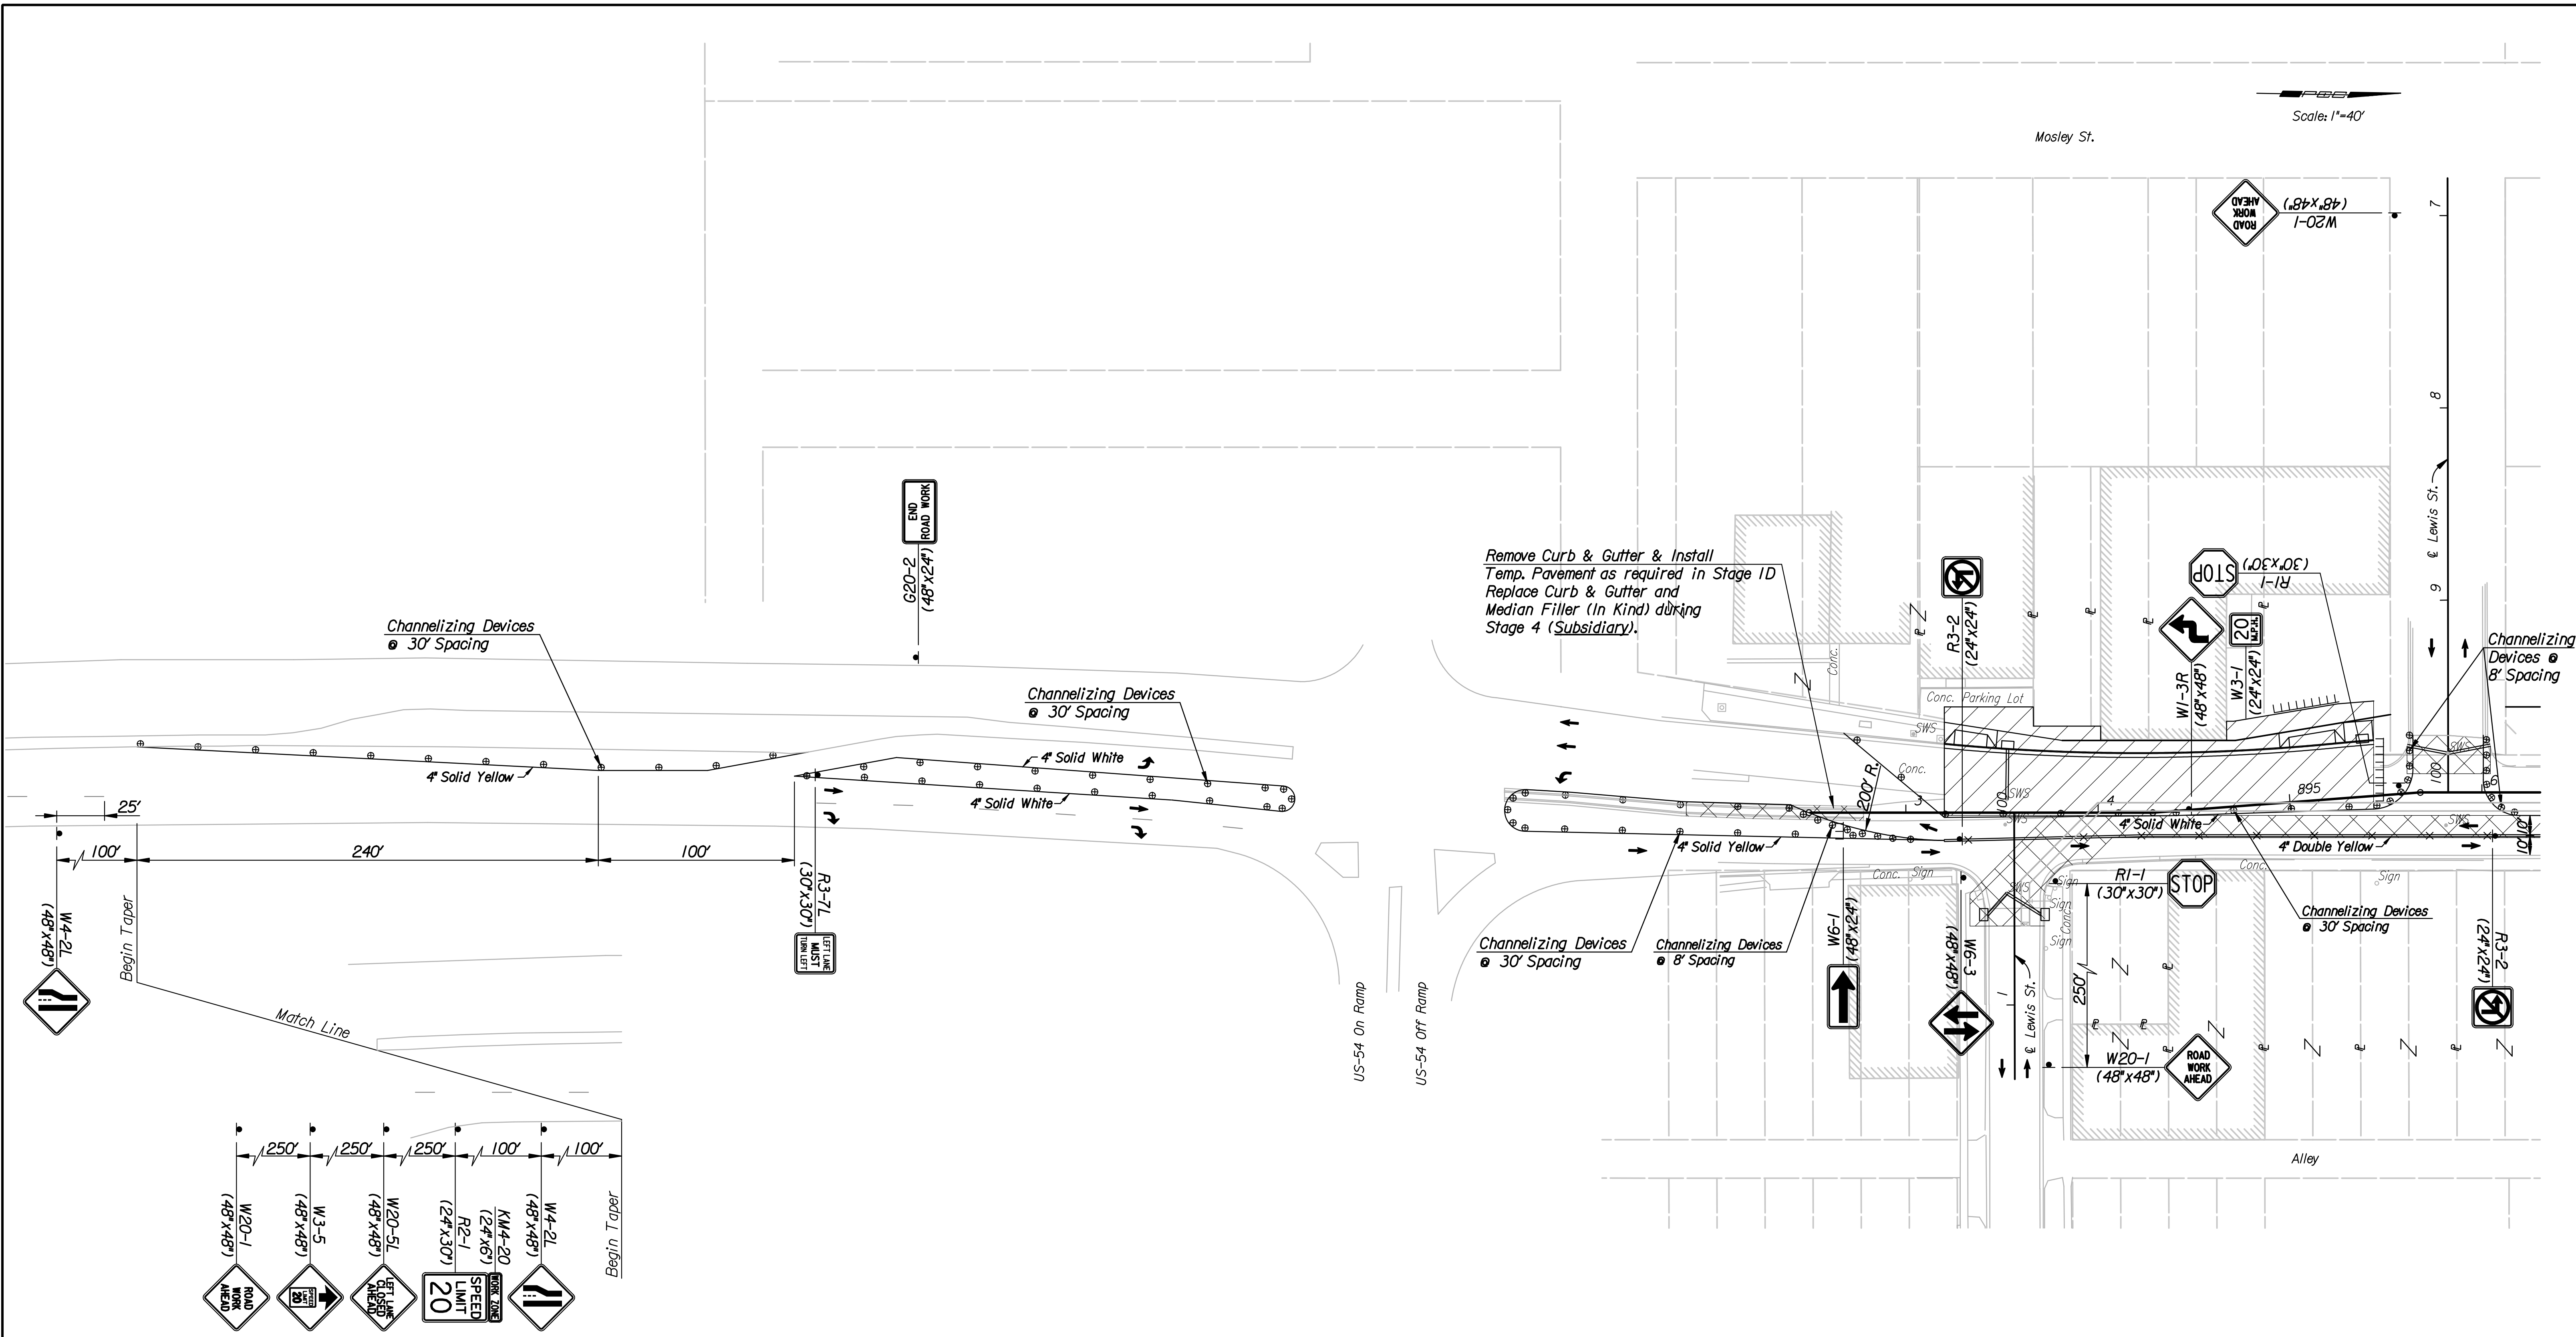

Remove Curb & Gutter & Install Temp. Pavement as required in Stage 1D
 Replace Curb & Gutter and Median Filler (In Kind) during Stage 4 (Subsidiary).

- LEGEND**
- ⊙ Channelizing Device
 - × Fixed Channelizing Device
 - Traffic Control Sign
 - Direction of Traffic
 - ▨ Temporary Pavement
 - ▧ Work Zone (New Pavement)
 - ||||| Type III Barricade

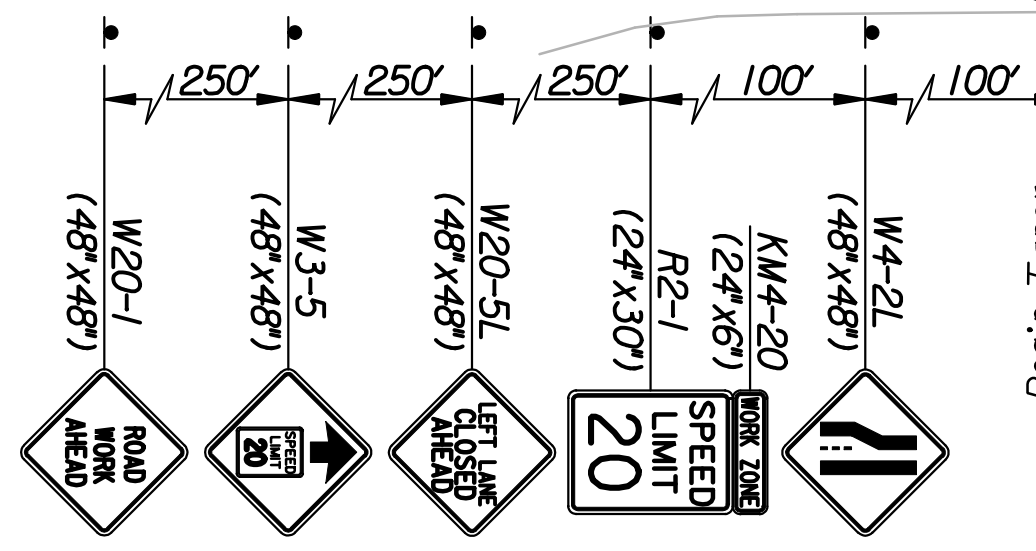

No.	Revision	By	Date
WASHINGTON STREET			
TRAFFIC CONTROL STAGE 2A			
JAMES L. ARMOUR, P.E.—CITY ENGINEER CITY OF WICHITA PROJECT NO. 472-84657			
Professional Engineering Consultants, P.A. 303 S. TOPEKA • WICHITA, KANSAS 67202 316-262-2691 • FAX 316-262-3003			
Designed by	JPS	Job No.	05493-8
Drawn by	DRP	Date	Dec., 2008
			Sht. R55 of R73