


PROJECT NO.	YEAR	SHEET NO.	TOTAL SHEETS
472-84657	2008	R71	R73

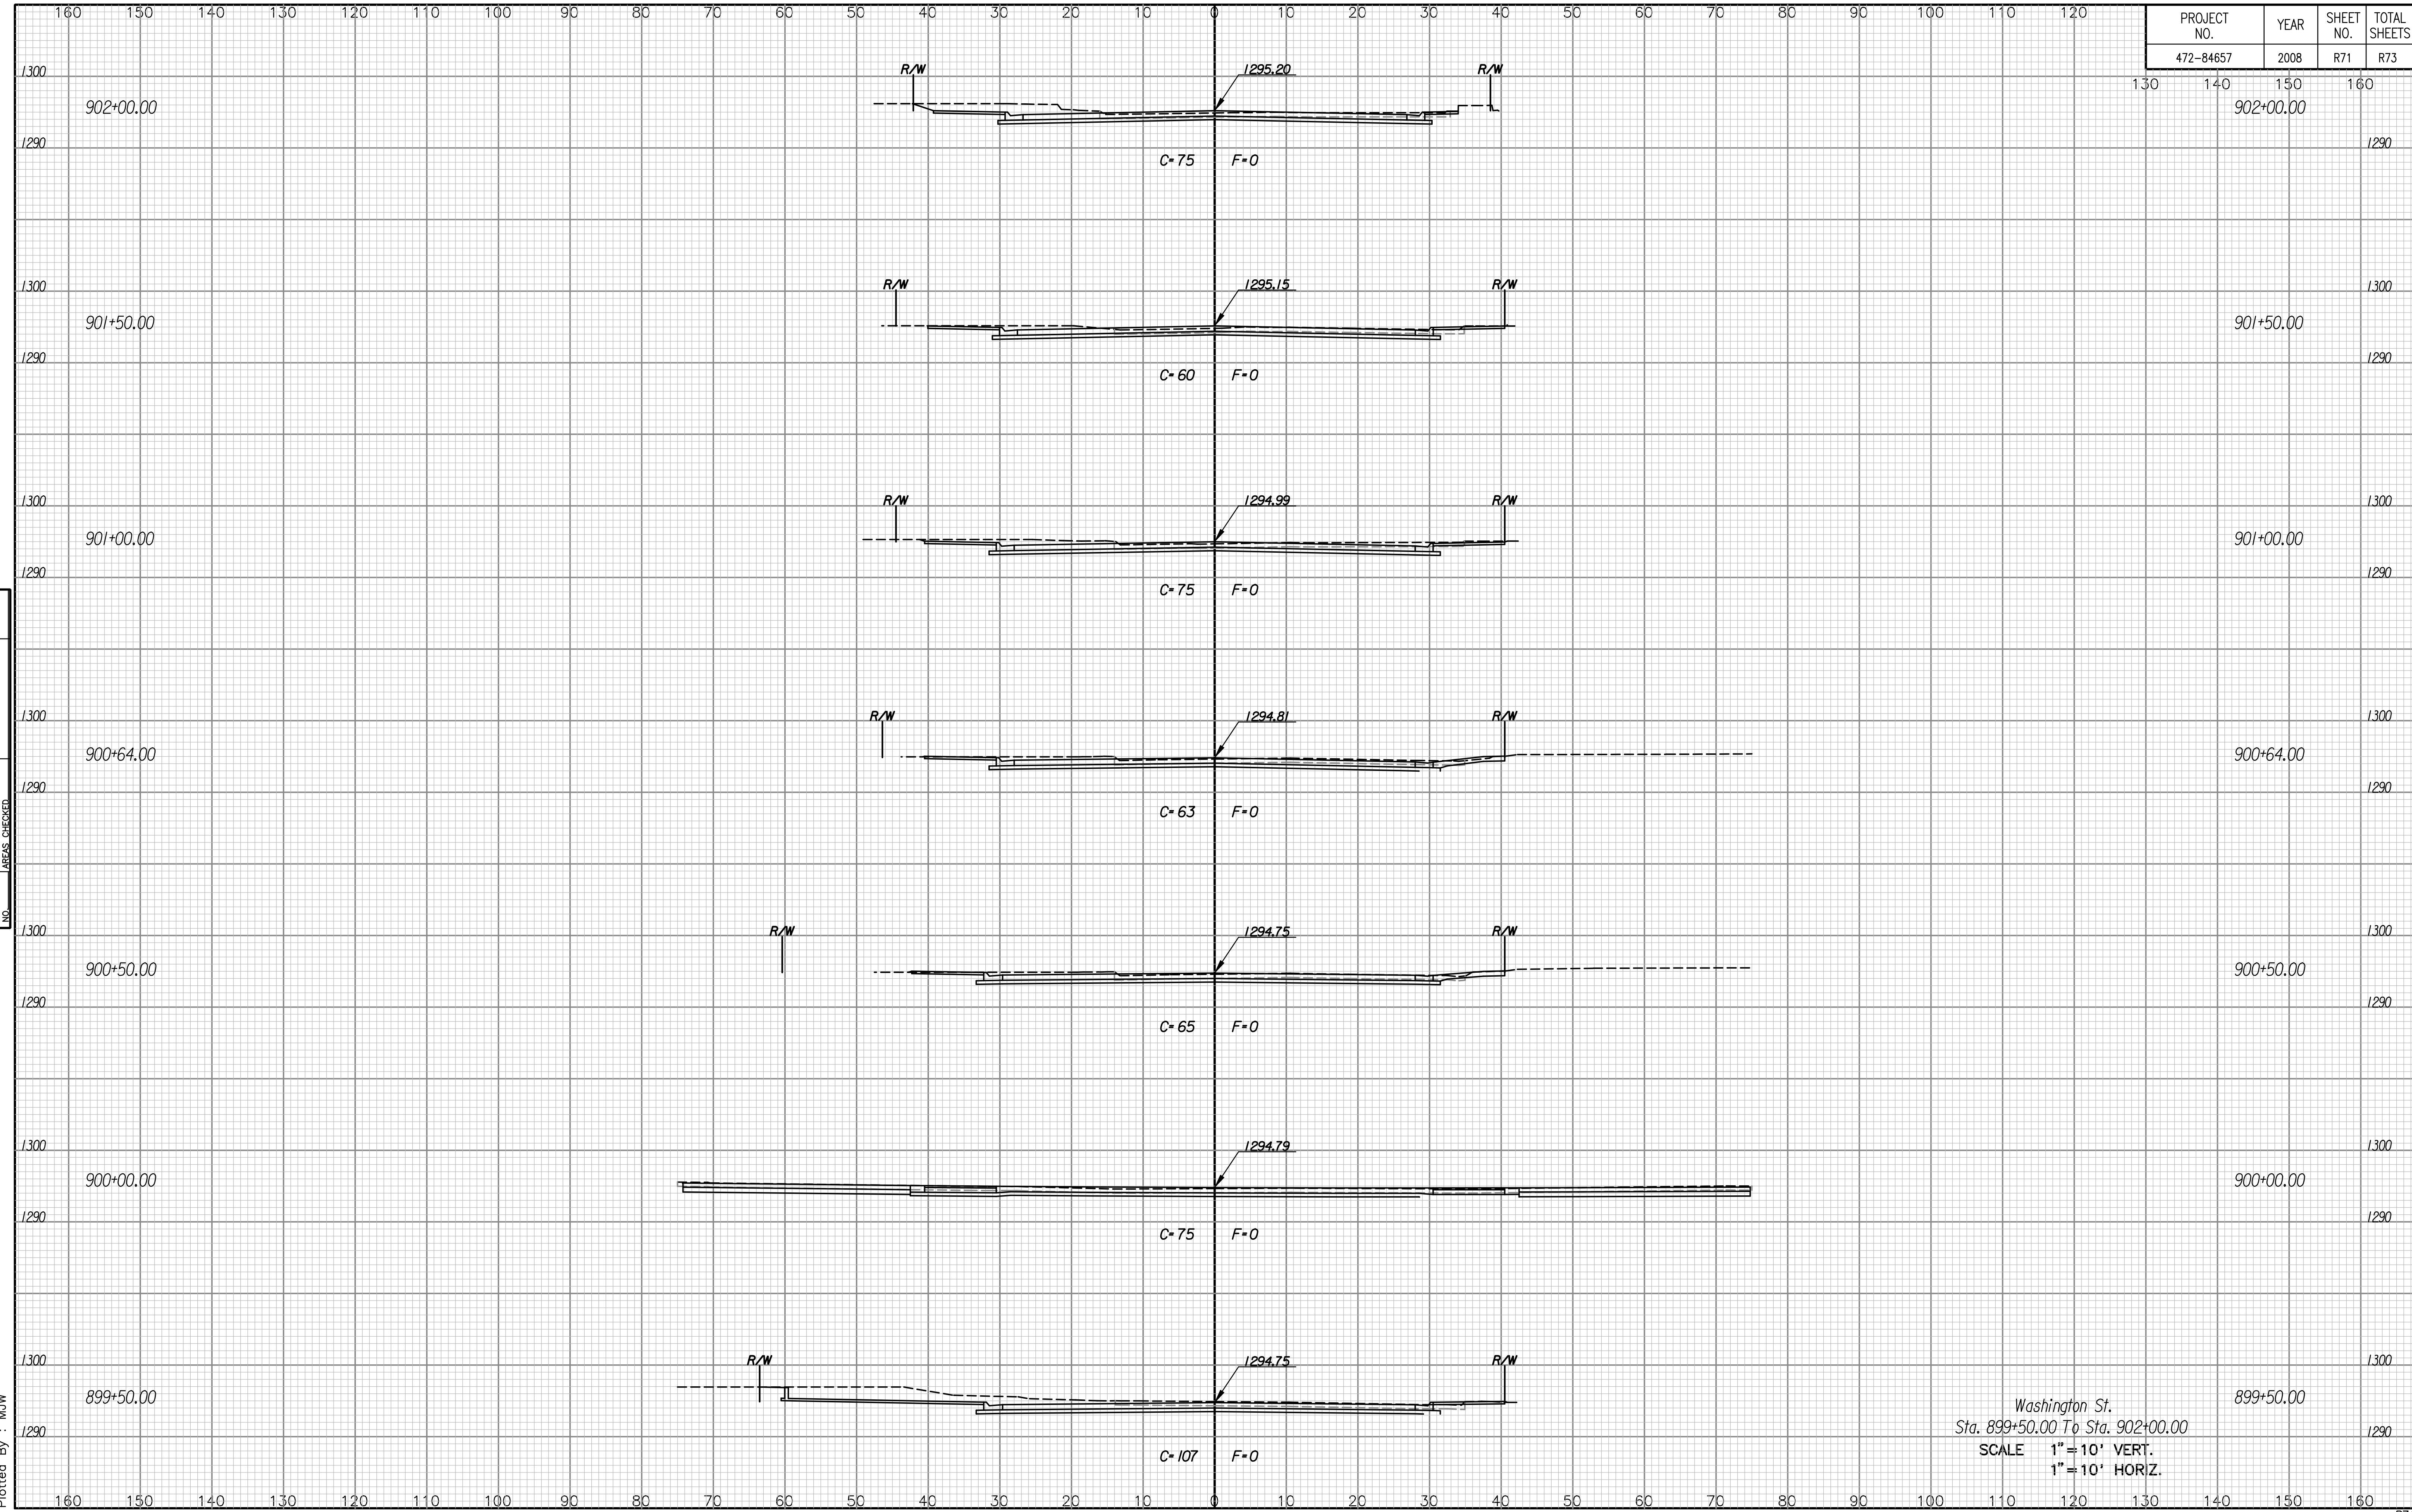

NOTE BOOK NO.	TEMPLATE AREAS CHECKED

Drawn By : MJW  
Plotted By : MJW

Washington St.  
Sta. 899+50.00 To Sta. 902+00.00  
SCALE 1" = 10' VERT.  
1" = 10' HORIZ.