


Wichita-Valley Center Flood Control

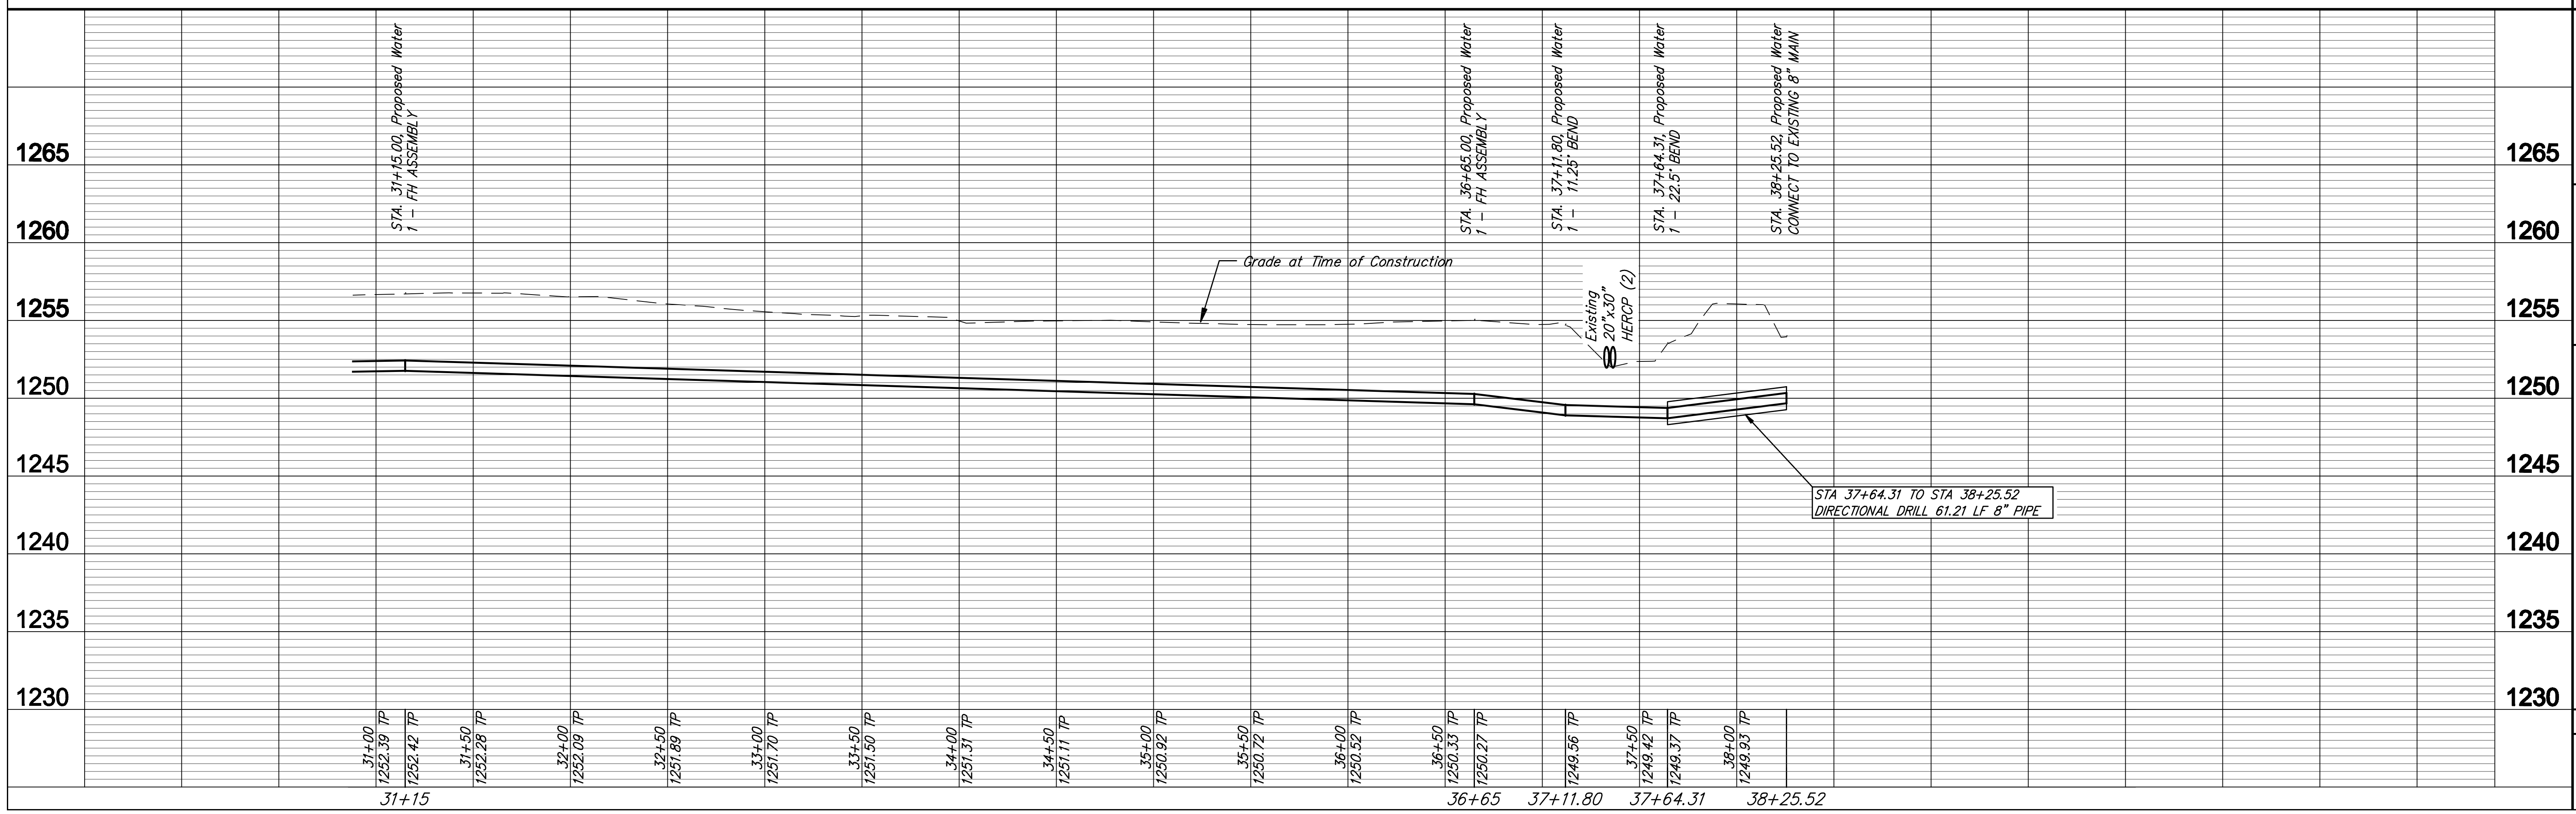

Ruggles & Bohling, P.A.
 Engineering Surveying Land Planning
 1000 S. W. 10th St., Suite 100
 Wichita, Kansas 67202
 Phone: 316-261-1111
 Fax: 316-261-1112
 Email: info@rugglesandbohling.com

PROJECT NUMBER: 448-90397
DATE: Dec. 2, 2008
PROJECT TITLE: WATER DISTRIBUTION SYSTEM
68th St South Water Main
WICHITA, KANSAS

SCALE: 1" = 40'

DATE: Dec. 2, 2008
BY: E.J.G.
CHECKED: E.J.G.
DATE: Nov. 12, 2008