


Mathewson's 3<sup>rd</sup> Addition  
to Wickita

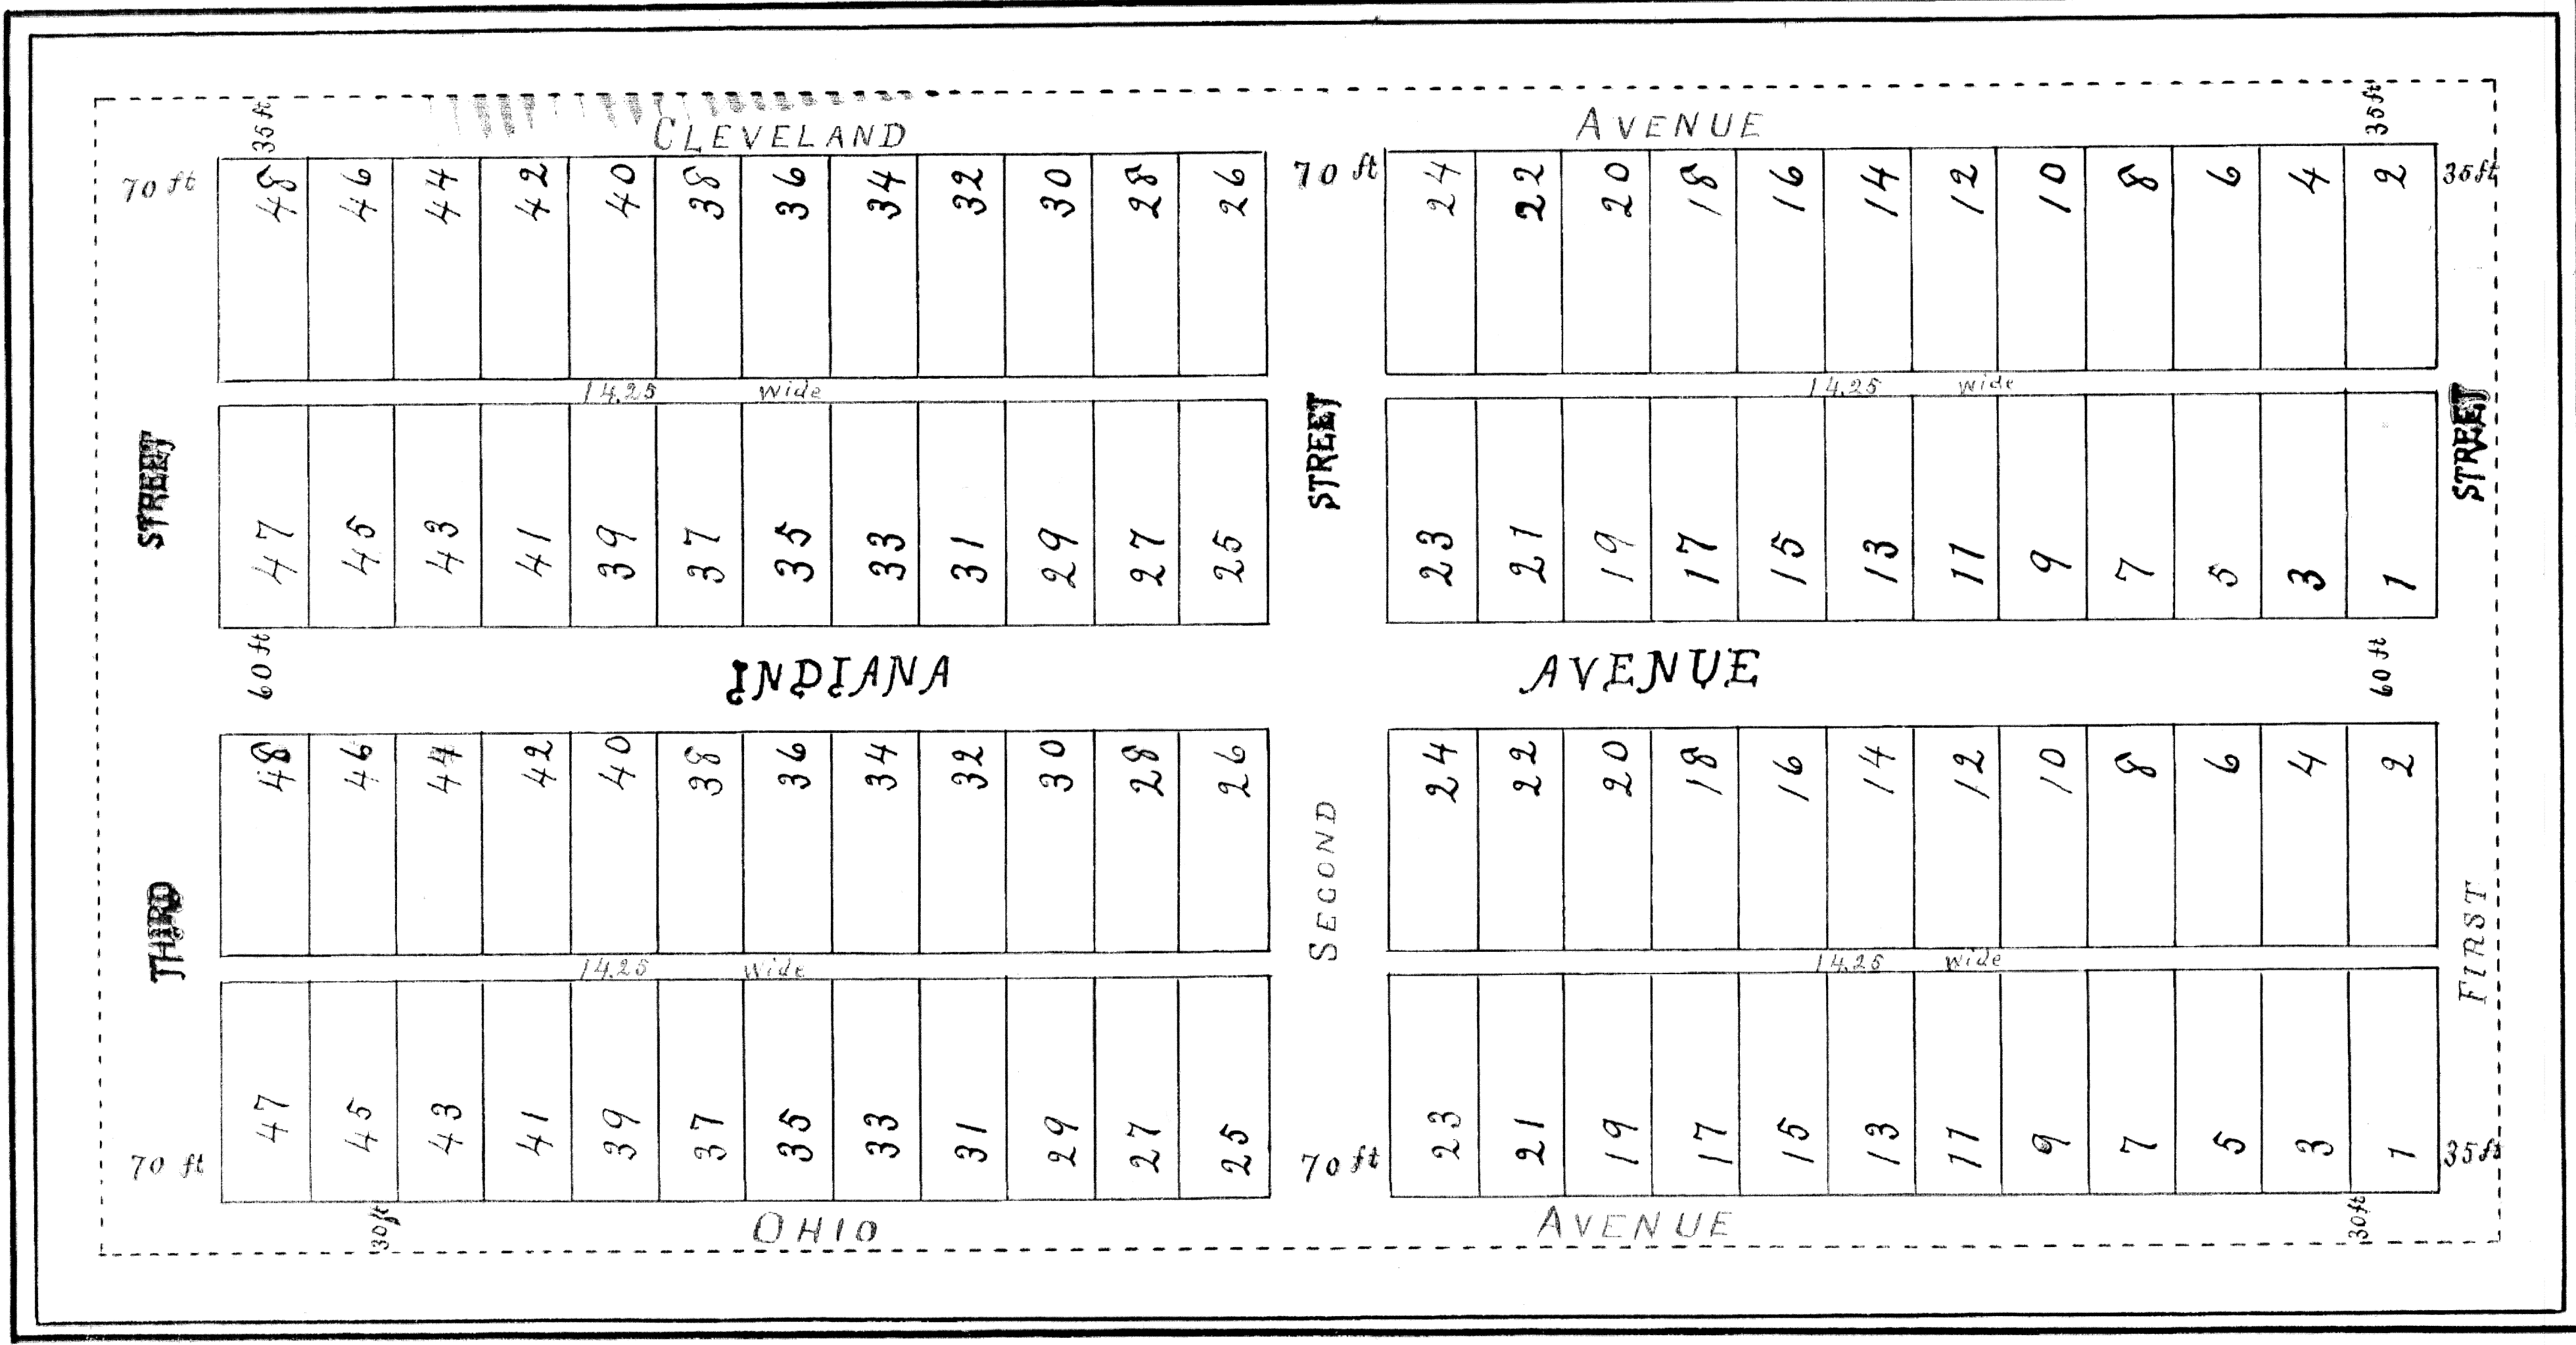

Explanation.  
All lots are 50 feet by 128 feet each.  
Streets and Alleys are indicated by figures on the plat.

S. O. Mulvey, Surveyor do hereby certify that I have surveyed and plotted Mathewson's 3<sup>rd</sup> Addition to Wickita and that the accompanying map is a correct exhibit of said survey described as follows:— Commencing at a point 640 feet South, and 661.5 feet East of the N.W. corner of N.E. 1/4 of section 21, T. 27 S., R. 1 E. of E. 4. 7 M. Thence East 665.5 feet, thence South 1375 feet thence west 665.5 feet, thence North 1375 feet to place of beginning.

O. Mulvey  
Surveyor

State of Kansas  
Sedgwick County

Know all men by these presents that S. O. Mathewson a single man, have caused the land described in the surveyors certificate above to be surveyed and plotted into lots, streets and alleys as shown on the accompanying plat to be known as Mathewson's 3<sup>rd</sup> Addition to The City of Wickita, Kansas. The state and alleys are all hereby dedicated to and for the use of the public and the lots as plotted are intended for use. This 7<sup>th</sup> day of May 1886  
S. O. Mathewson Seal

State of Kansas  
County of Sedgwick

Be it remembered that on this 7<sup>th</sup> day of May 1886 before me a Notary Public in and for Sedgwick County Kansas came S. O. Mathewson to me personally known to be the same person who signed the foregoing instrument of writing on the day of May 1886 and as such acknowledged the same to be his voluntary act and deed.

In testimony whereof I have hereunto subscribed my name and affixed my official seal, the day and date last aforesaid.

Robt M. Piatt  
Notary Public

Filed May 11<sup>th</sup> 1886  
Recorded in Vol 18 Page 18.  
S. O. Mathewson My Com. expires Sept. 18<sup>th</sup> 1888.  
Rec'd from Mathewson

RECORD & TRUST DEEDS  
MAY 2 1886  
DEPT. OF REVENUE  
STATE OF KANSAS



This digital plat record accurately reproduces in all details the original plat filed with the Sedgwick County Register of Deeds. Digitized under the supervision of Register of Deeds Bill Meek by Sedgwick County Geographic Information Systems.

Bill Meek, Register of Deeds  
Digitized rendition of original signature

