
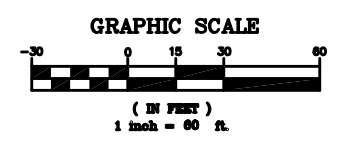


HORIZONTAL CONTROL POINTS			
C.P. 1	N 1676787.19	E 1623276.15	5/8" Bar @ Prop. Cor.
C.P. 2	N 1676500.90	E 1623239.50	5/8" Bar @ Prop. Cor.
C.P. 3	N 1676879.18	E 1622759.66	5/8" Bar @ Prop. Cor.
C.P. 4	N 1676876.89	E 1622738.48	Prop. Cor.

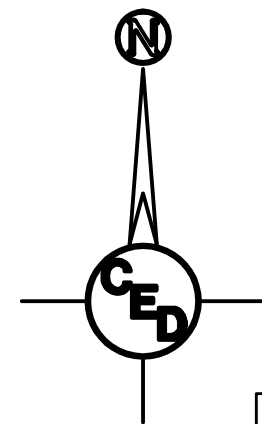

UTILITY LEGEND			
	= Fire Hydrant		= Flag Pole
	= Water Meter		= SS Manhole
	= Water Valve		= SWS Manhole
	= Gas Meter		= Sign
	= Gas Valve		= Misc. Post
	= Telephone Riser		= Guy Anchor
	= Mailbox		= Power Pole
	= Light Pole		= Deciduous Tree or Shrub
	= Existing Fence		= Right of Way Line
	= Underground Telephone		= Underground Electric
	= Overhead Electric		= Water Line
	= Sanitary Sewer		= Gas Line
	= Cable TV or Fiber Optic		

BENCHMARKS:

BM #112 (From 07-677)
 "□" on East face of curb inlet West side of Mid-Continent Dr. at North end of ramp to Crossfield.
 NVD-29 Elev. = 1322.45
 NAD-83 Elev. = 1322.92

BM #128 (From 07-677)
 "□" on Concrete Headwall of pipe West side of Mid-Continent Road West of 2nd light pole North of exit ramp.
 NVD-29 Elev. = 1319.74
 NAD-83 Elev. = 1320.24

MID-CONTINENT DRIVE

1026' to CL of Harry St.

1051' to CL of Harry St.

Midfield Road

Existing Drop Inlet Structure
 Top Elev. = 1316.15
 Existing 54" (W) (Out) = 1309.78
 Existing 30" FL (ENE)(In) = 1310.41
 Proposed 18" FL (ESE)(In) = 1310.77

12" Downspout leader by others.

Delta = 7.0008
 P = 500.00
 L = 206.38
 T = 135.19
 C = 067.99

C.P. 2
 N 1676500.90
 E 1623239.50

C.P. 3
 N 1676879.18
 E 1622759.66

C.P. 4
 N 1676876.89
 E 1622738.48

SURVEY DISCLAIMER:
 TOPOGRAPHIC SURVEY USED IN PREPARING PLANS WAS PROVIDED BY GARBER SURVEYING SERVICE, (620) 665-7032, 423 WEST FIRST AVE., HUTCHINSON, KS. ENGINEER DOES NOT GUARANTEE SURVEY ELEVATIONS FOR ACCURACY. CONTRACTOR SHALL VERIFY ELEVATIONS AND NOTIFY ENGINEER OF ANY DISCREPANCIES.

ENTERPRISE RENT-A-CAR		
SITE PLAN		
WICHITA, SEDGWICK COUNTY, KS		
CED PROJ. NO.: 20081663		
CERTIFIED ENGINEERING DESIGN, P.A.		
810 WEST DOUGLAS, SUITE C		
WICHITA, KANSAS 67203		
PH.(316)262-8808 FAX.(316)262-1669		
DESIGNED: HDF	SCALE: 1"=20'	SHEET
DRAWN: PDC	DATE: 09.08	2
CHECKED: HDF	CED FILE: Enterprise-CAR PP 088	TOTAL 4