



PLAN

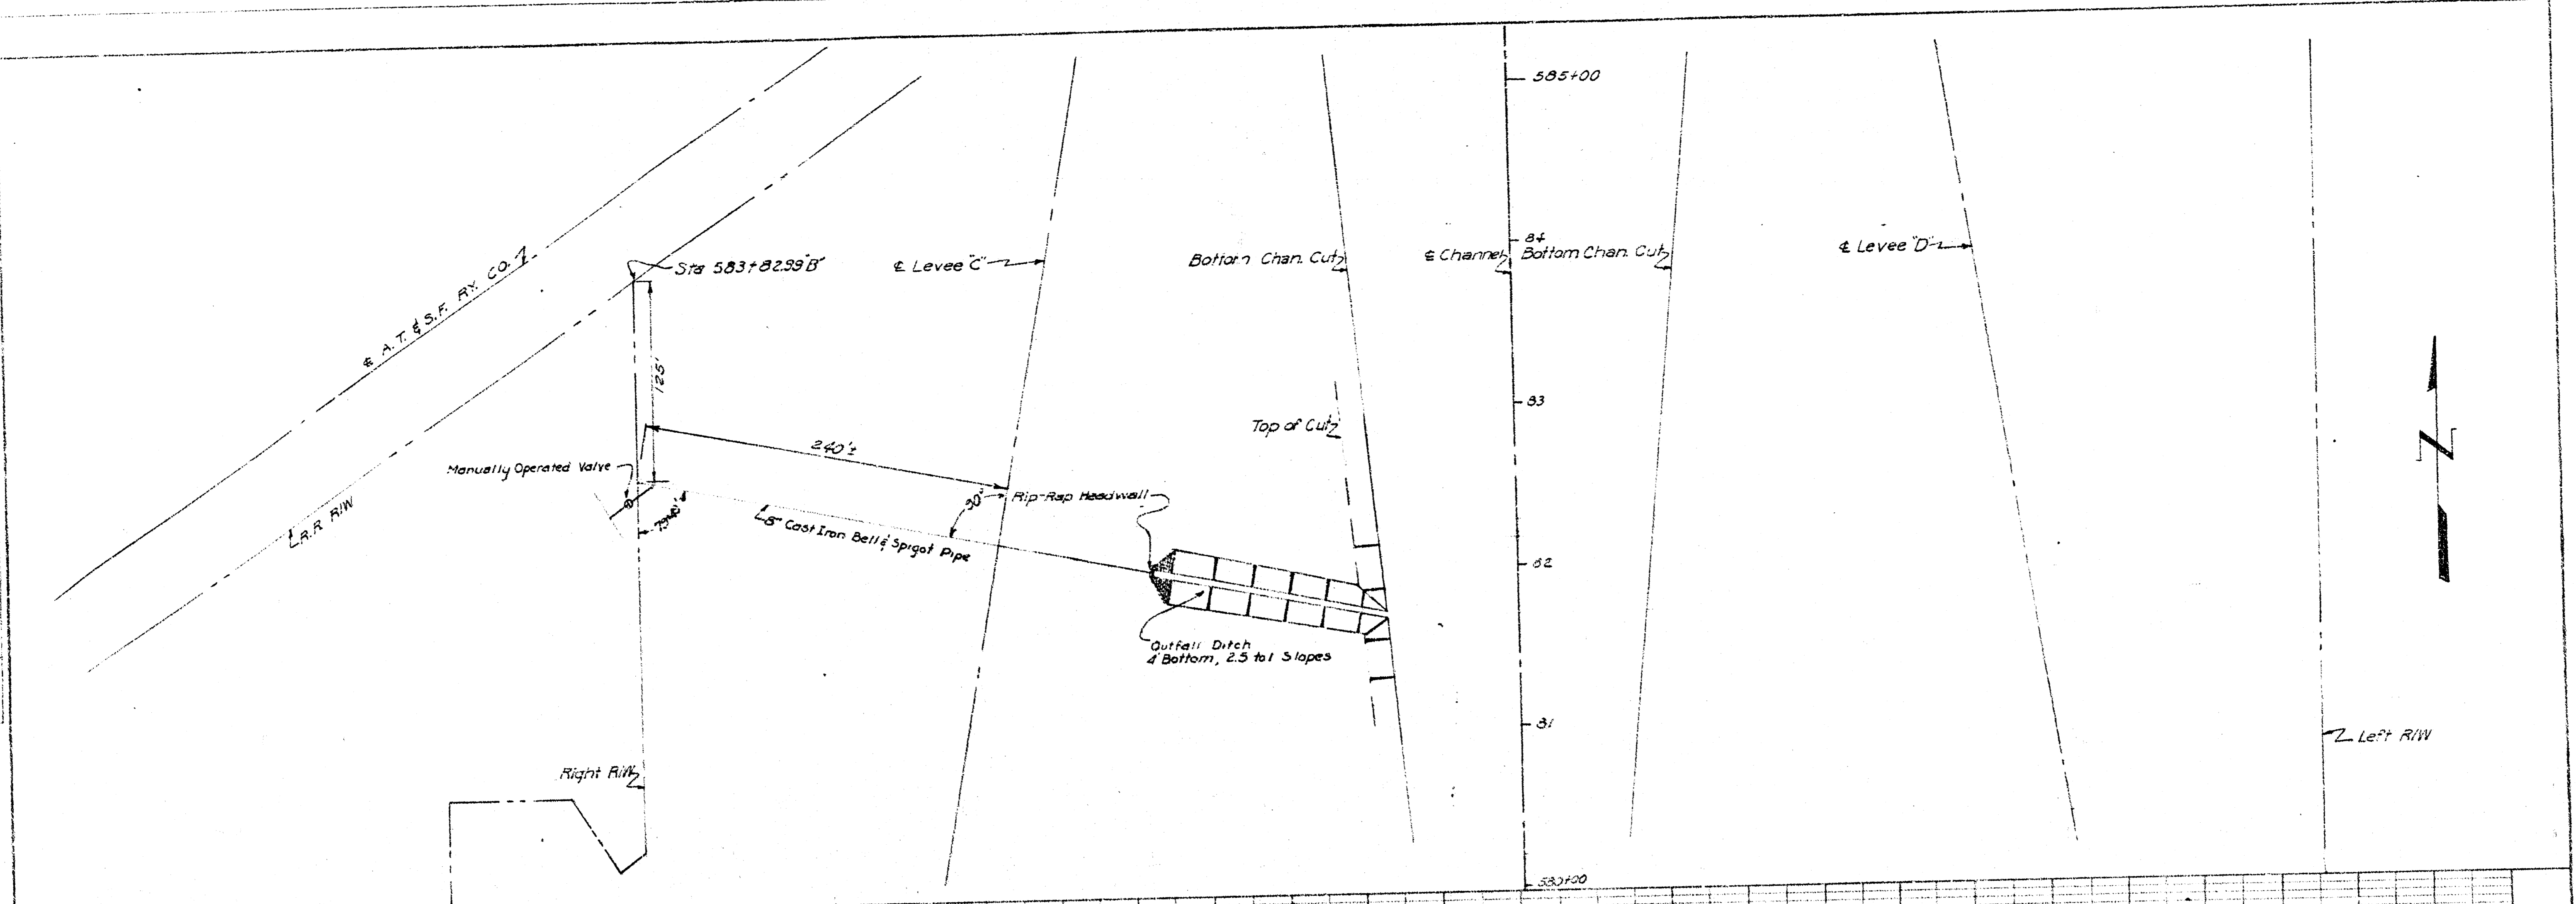

PROFILE

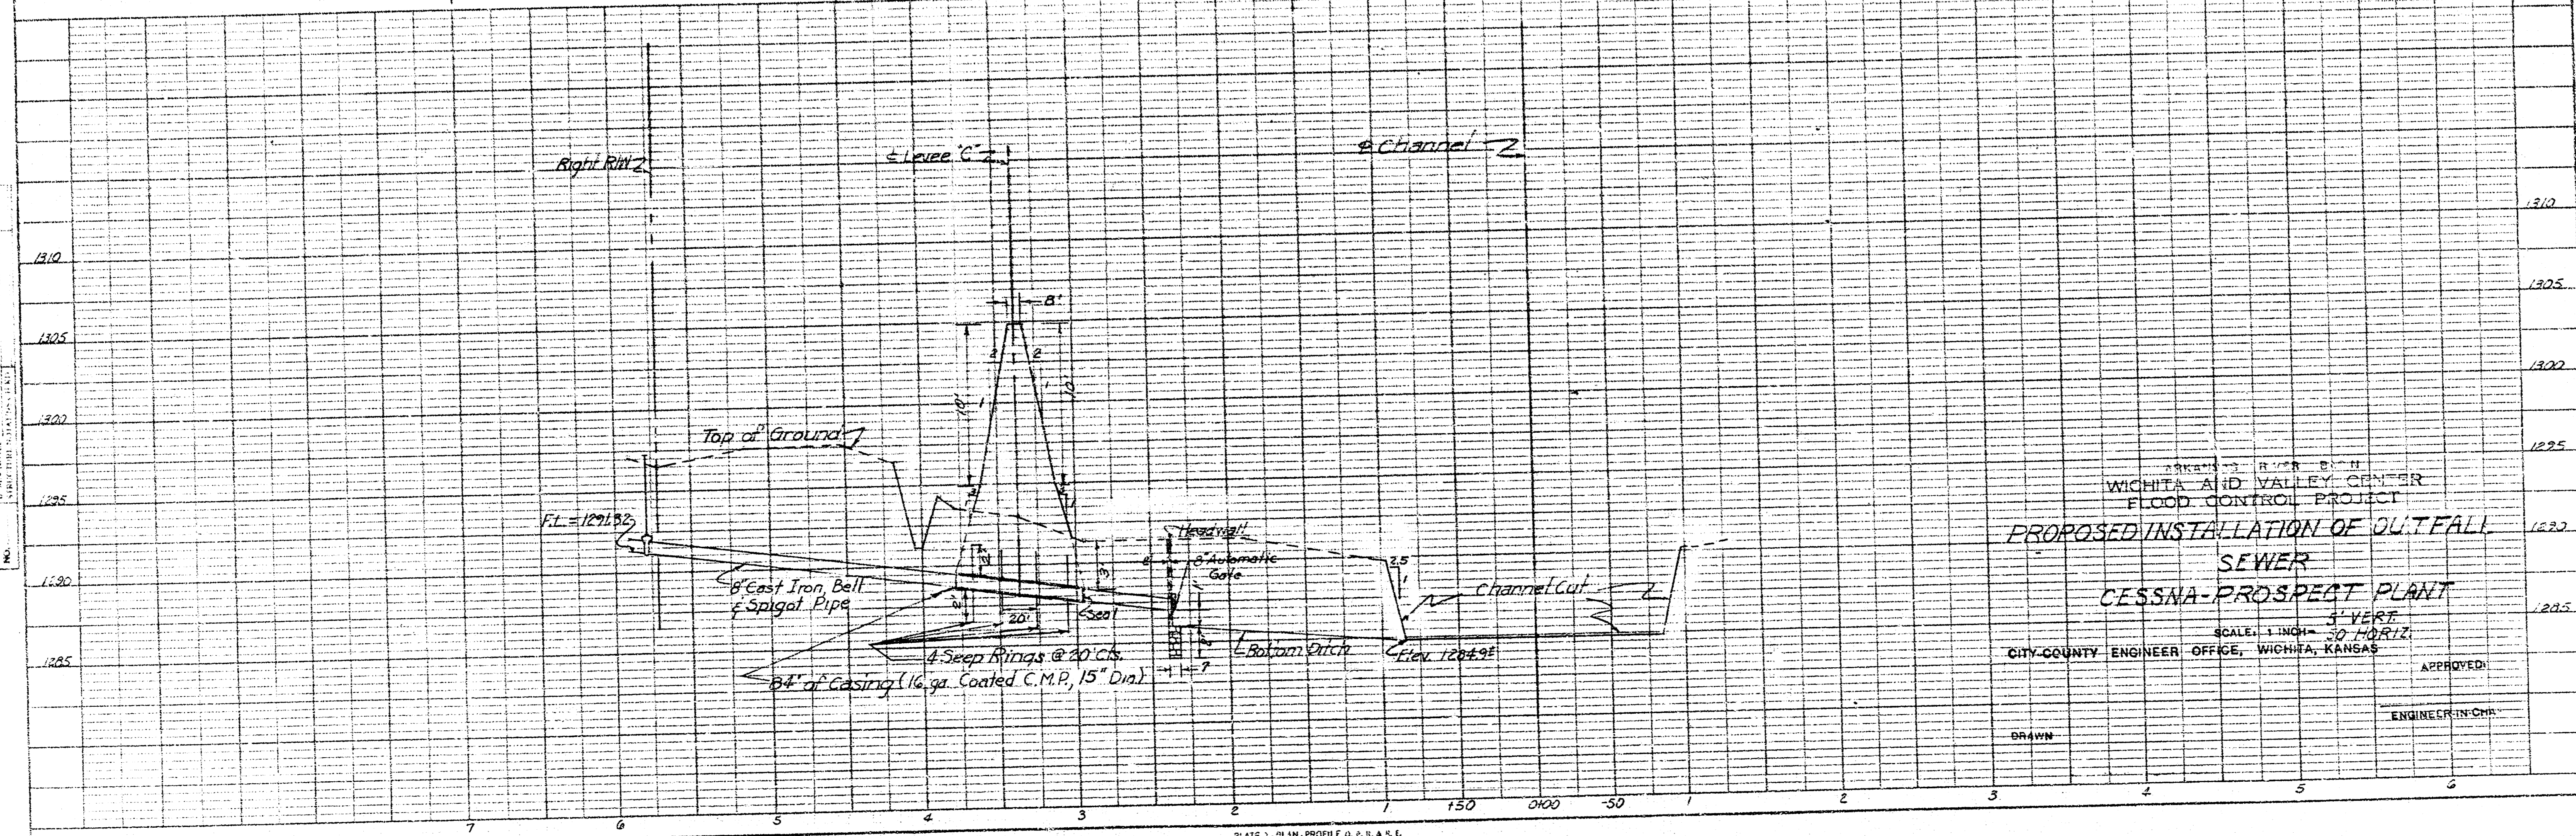

WICHITA AND VALLEY CENTER
 FLOOD CONTROL PROJECT
**PROPOSED INSTALLATION OF OUTFALL
 SEWER**
CESSNA-PROSPECT PLANT
 1" = 50' HORIZ.
 CITY-COUNTY ENGINEER OFFICE, WICHITA, KANSAS
 APPROVED: _____
 ENGINEER IN CHARGE

PLATE 1 - PLAN - PROFILE O. P. H. & C. E.
 CLEARPRINT PAPER COMPANY, S. F. CALIF.
 NO. 10001