
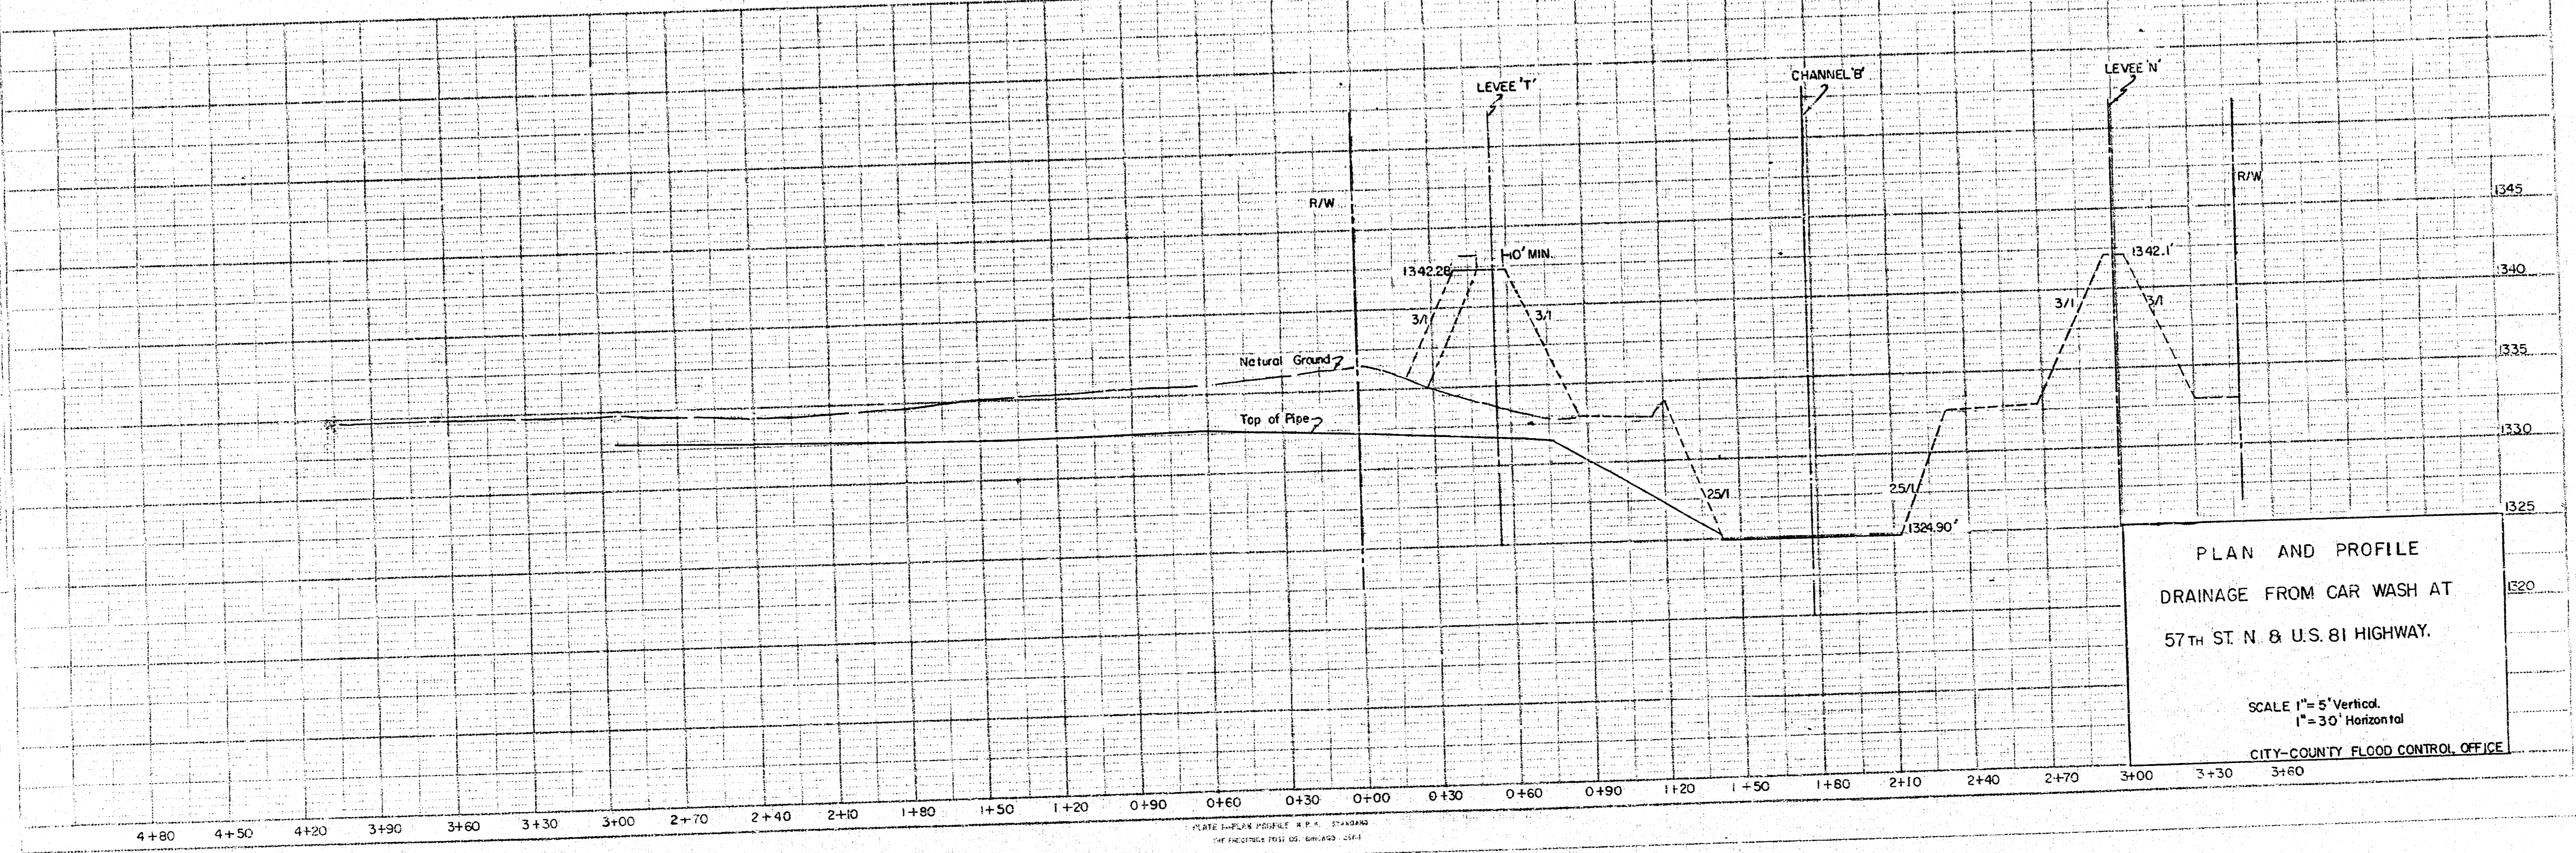


PLAN

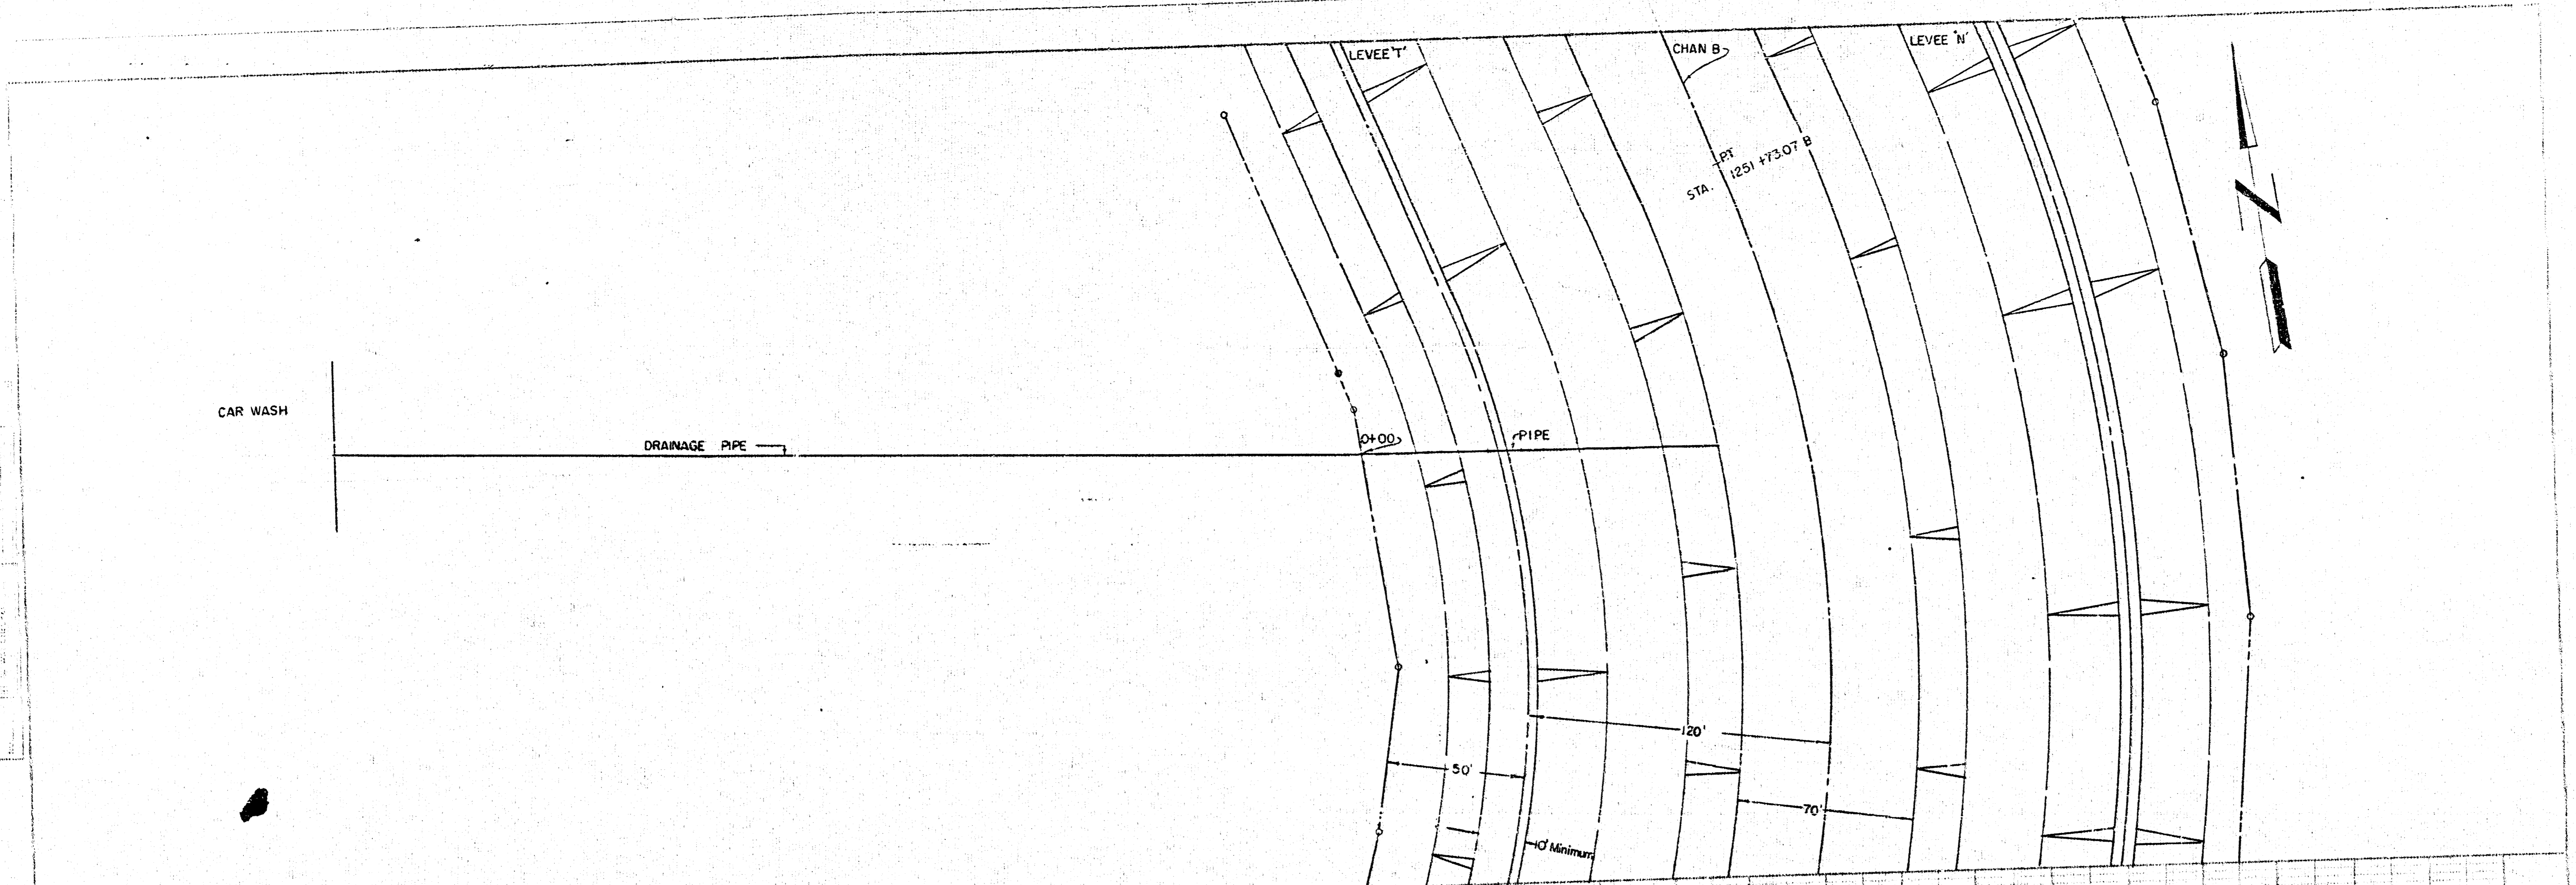

4+80 4+50 4+20 3+90 3+60 3+30 3+00 2+70 2+40 2+10 1+80 1+50 1+20 0+90 0+60 0+30 0+00 0+30 0+60 0+90 1+20 1+50 1+80 2+10 2+40 2+70 3+00 3+30 3+60