
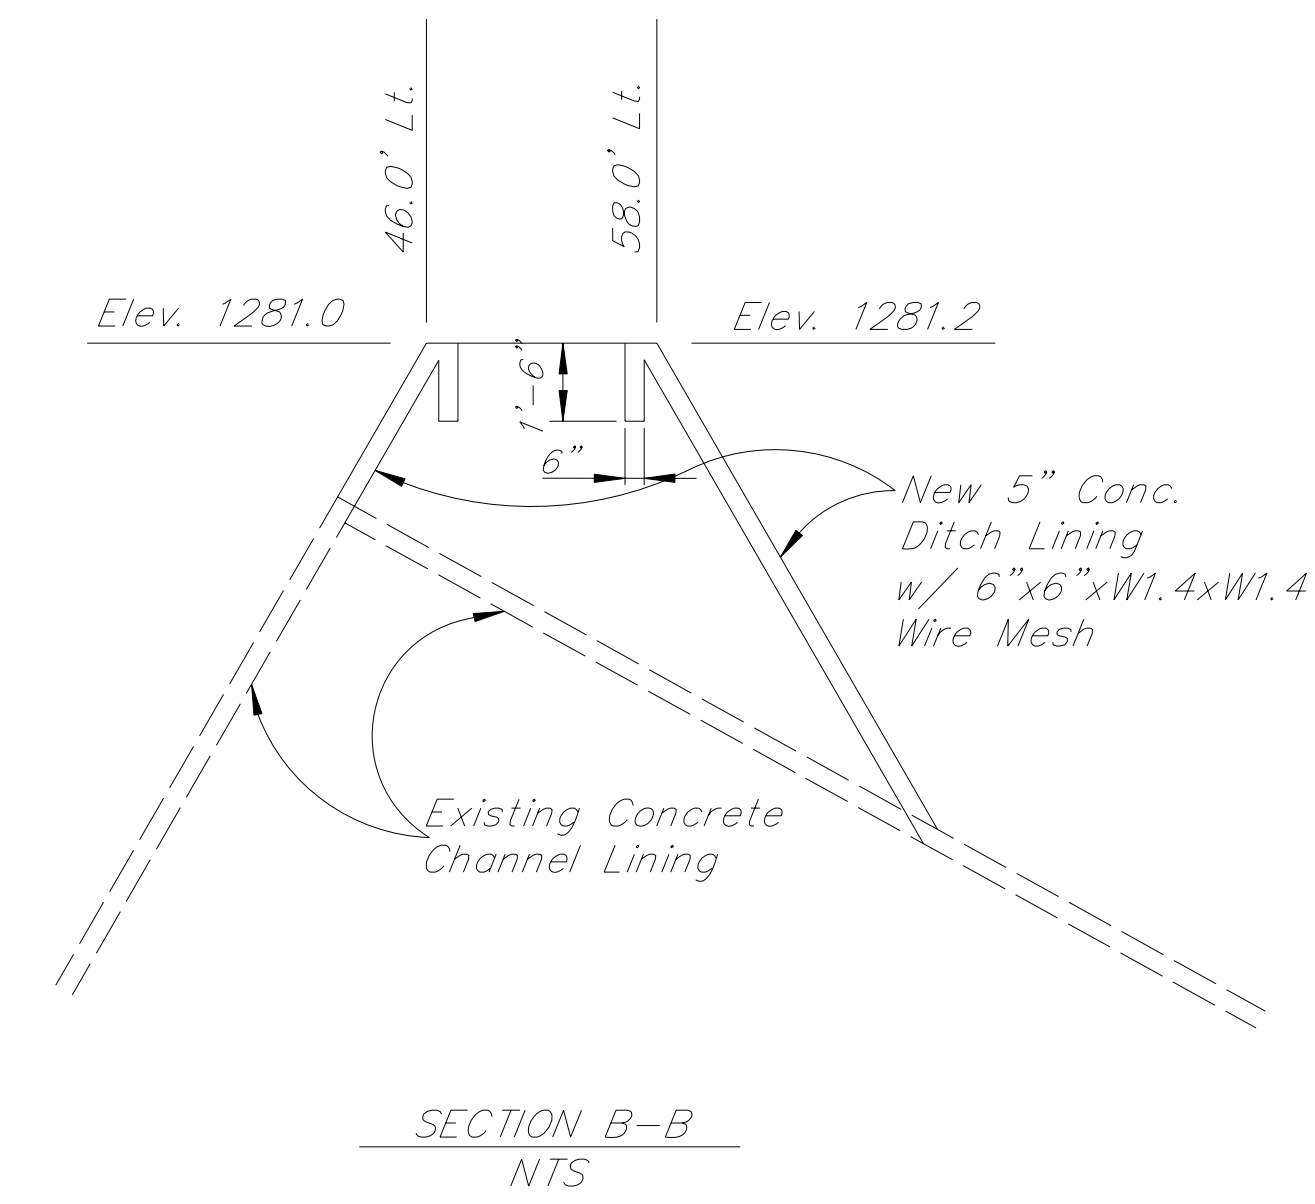
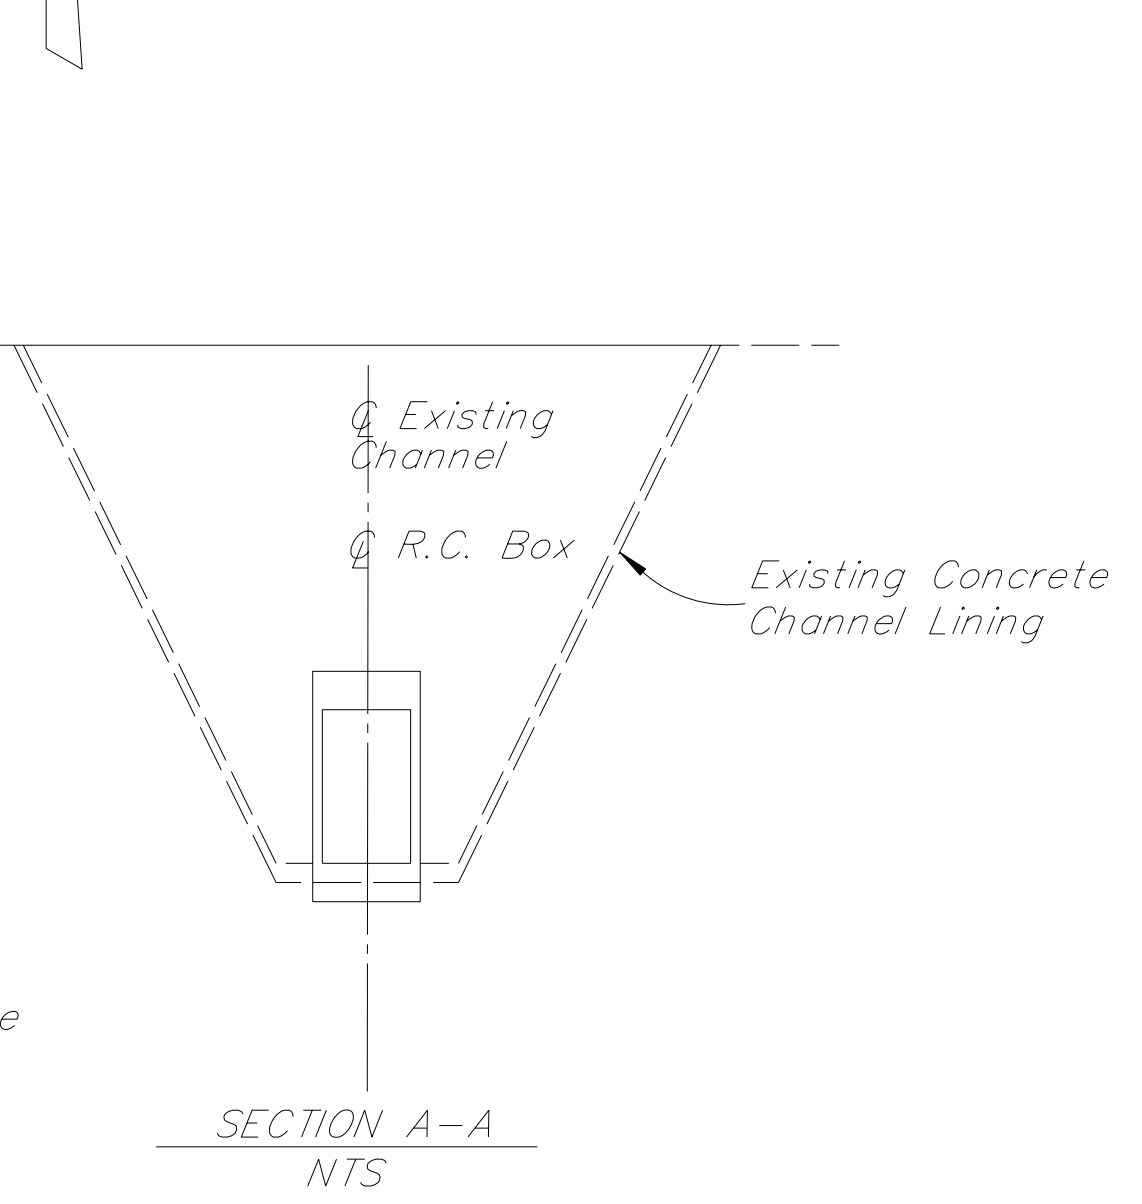


PLAN: Lat. & Long.  
 PROFILE: Horiz. same as above  
 Vert. \_\_\_\_\_

SCALE  
 20' 0 20' 40' 2'

LEGEND  
 \*\*\*\*\* Exist. Elevation  
 [---] Prop. Elevation

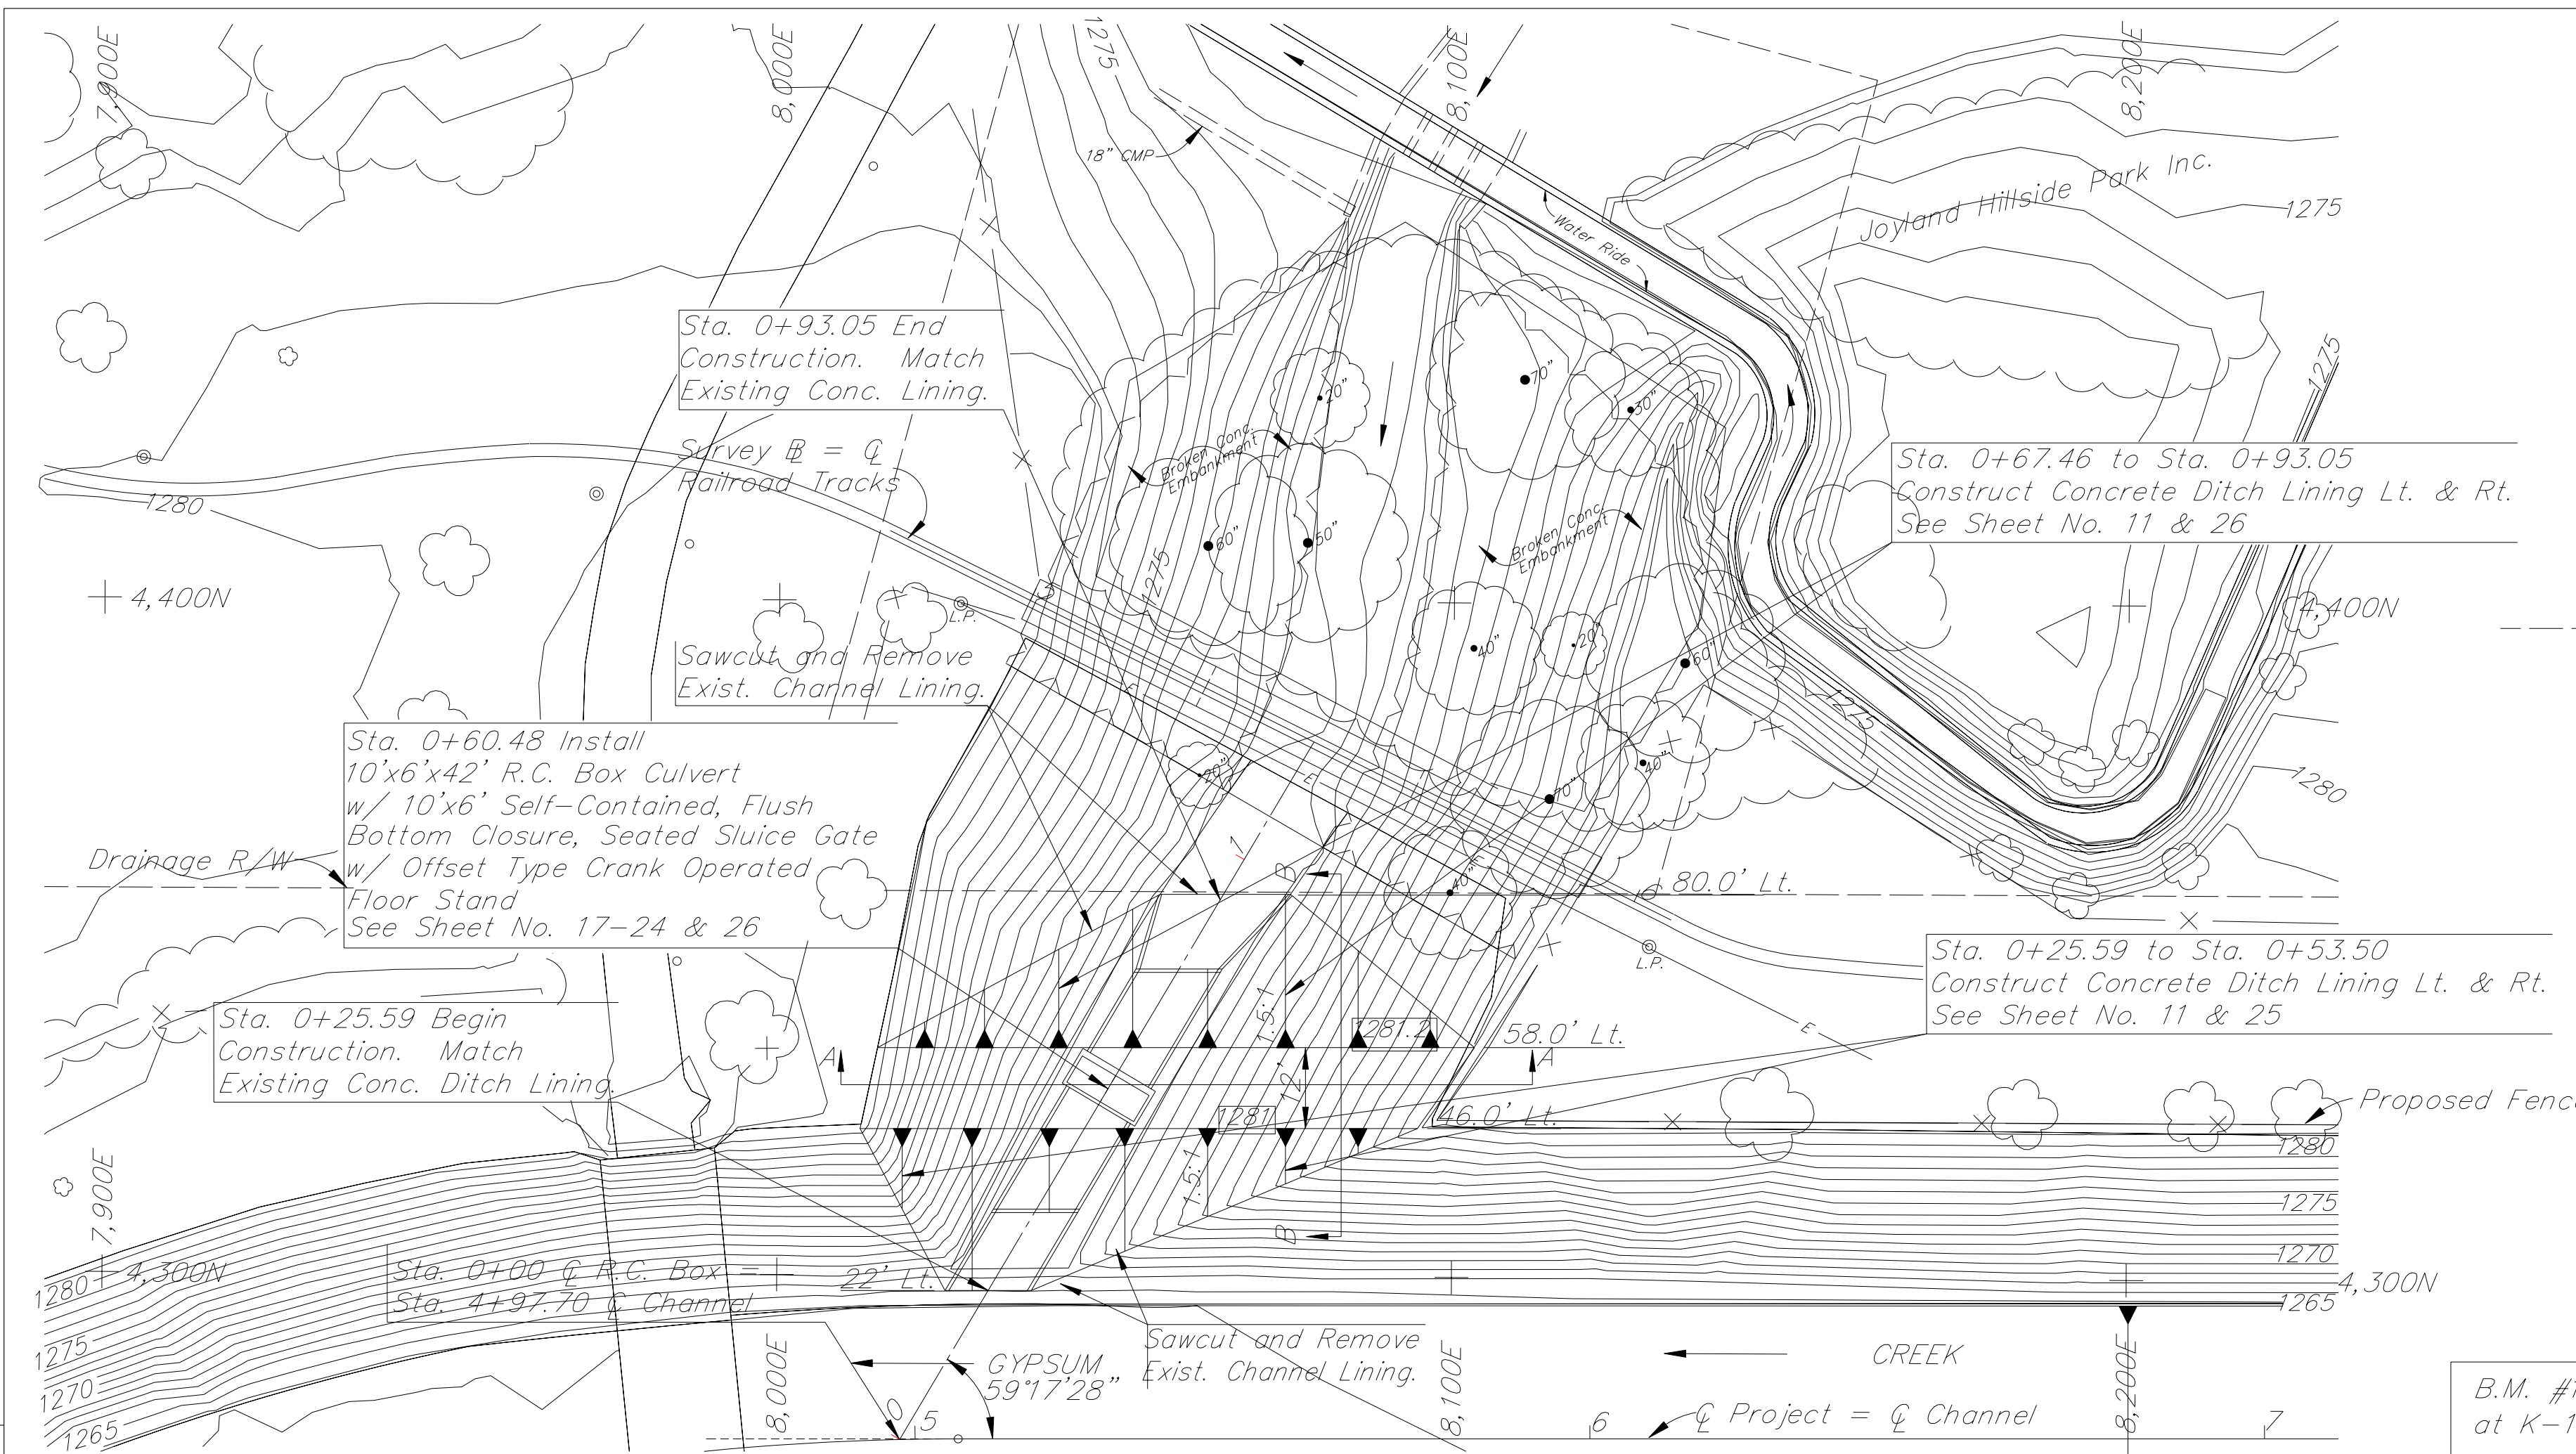

Note: See Sh. No. 3 & 26 for fencing.

B.M. #1 - City Standard Disc, NE Cor. Bridge at K-15 and Canal. El. 1285.37

B.M. #2 - City Standard Disc., NE Cor. Bridge at Hillside and Gypsum Creek El. 1291.74

