
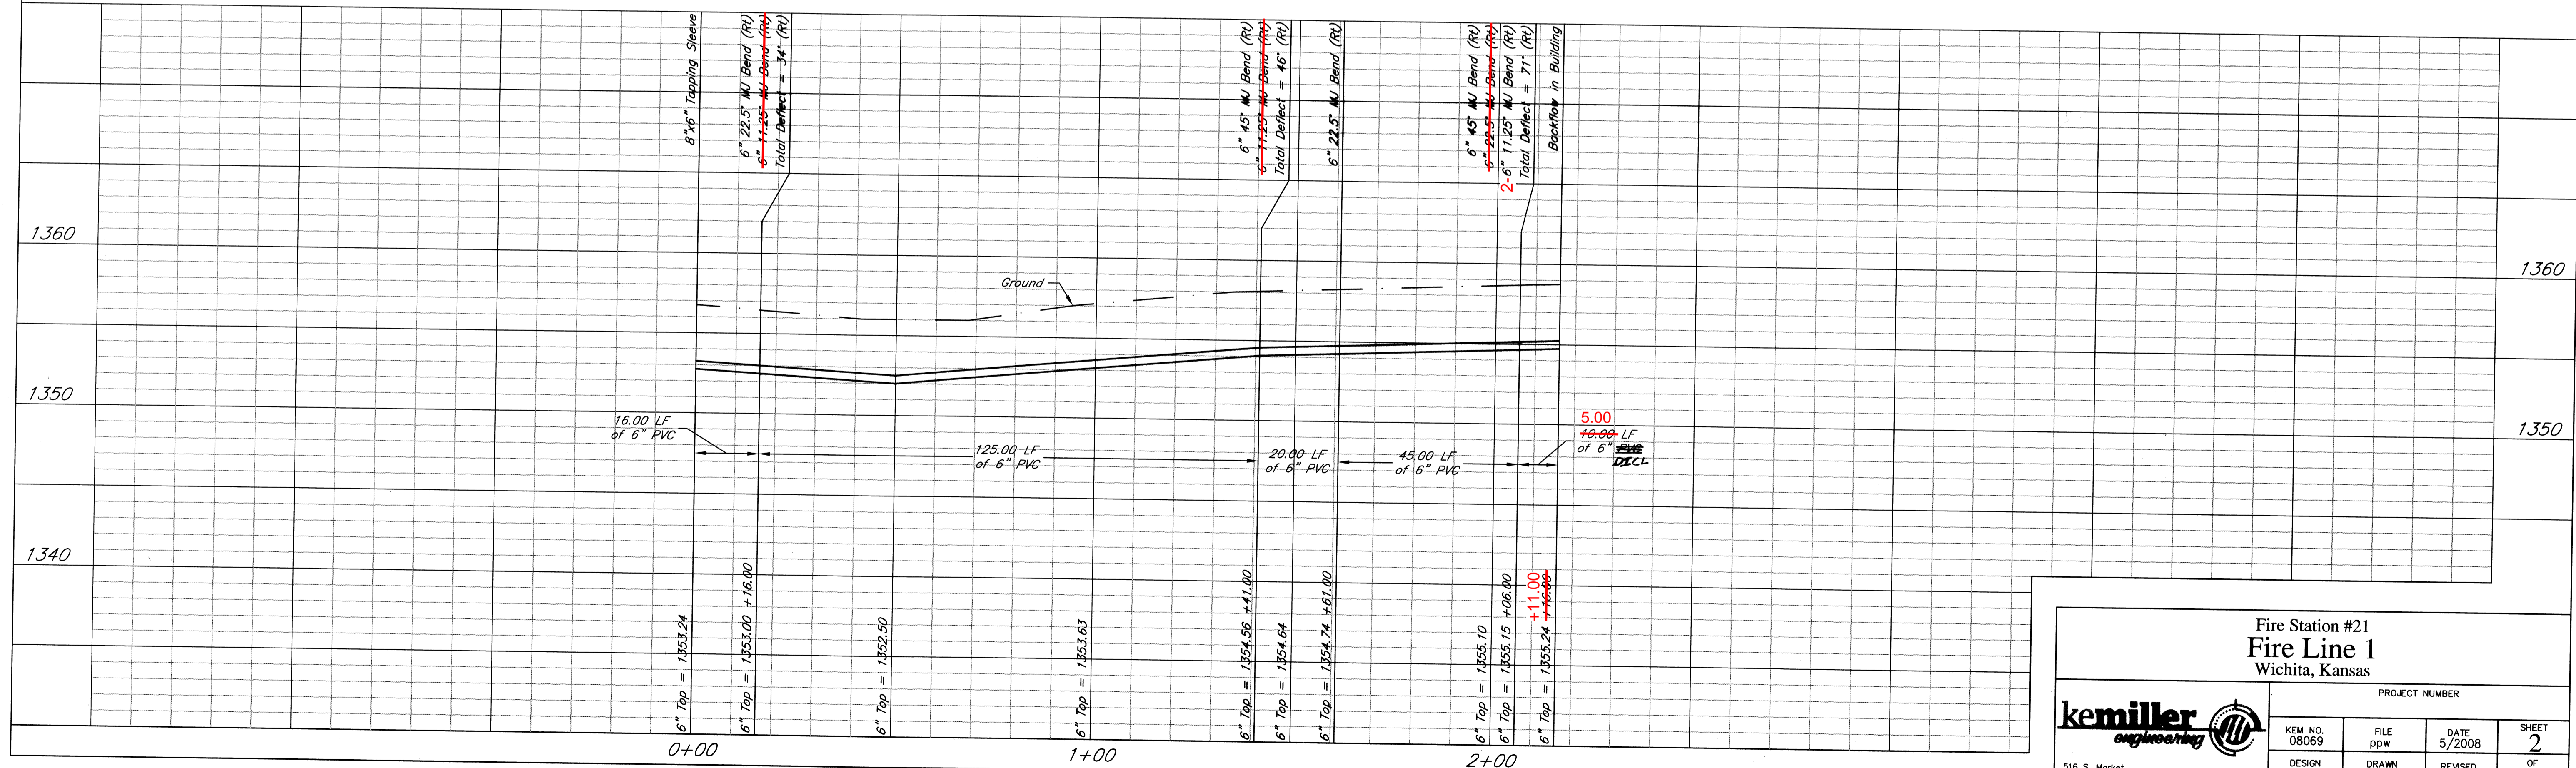


135th Street West

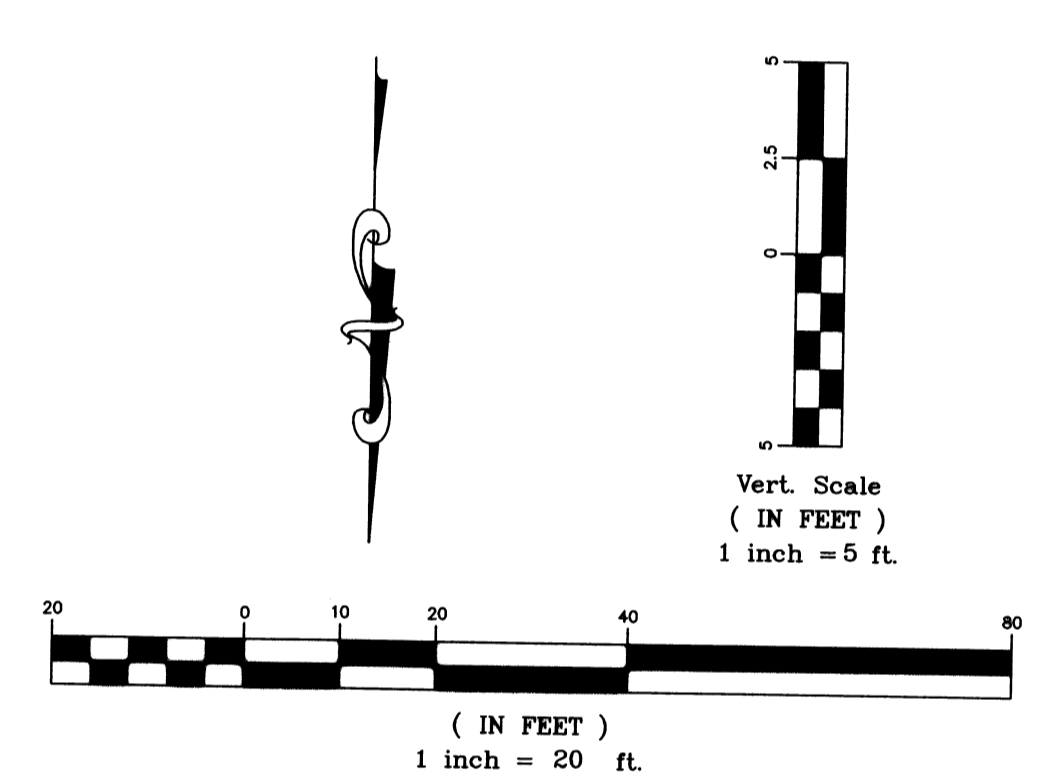

**kemiller engineering**

516 S. Market, Wichita, KS 67202 316/264-0242

**Fire Station #21  
Fire Line 1  
Wichita, Kansas**

PROJECT NUMBER

KEM NO. 08069	FILE ppw	DATE 5/2008	SHEET 2
DESIGN KM	DRAWN NS	REVISED 09/23/08	OF 3