
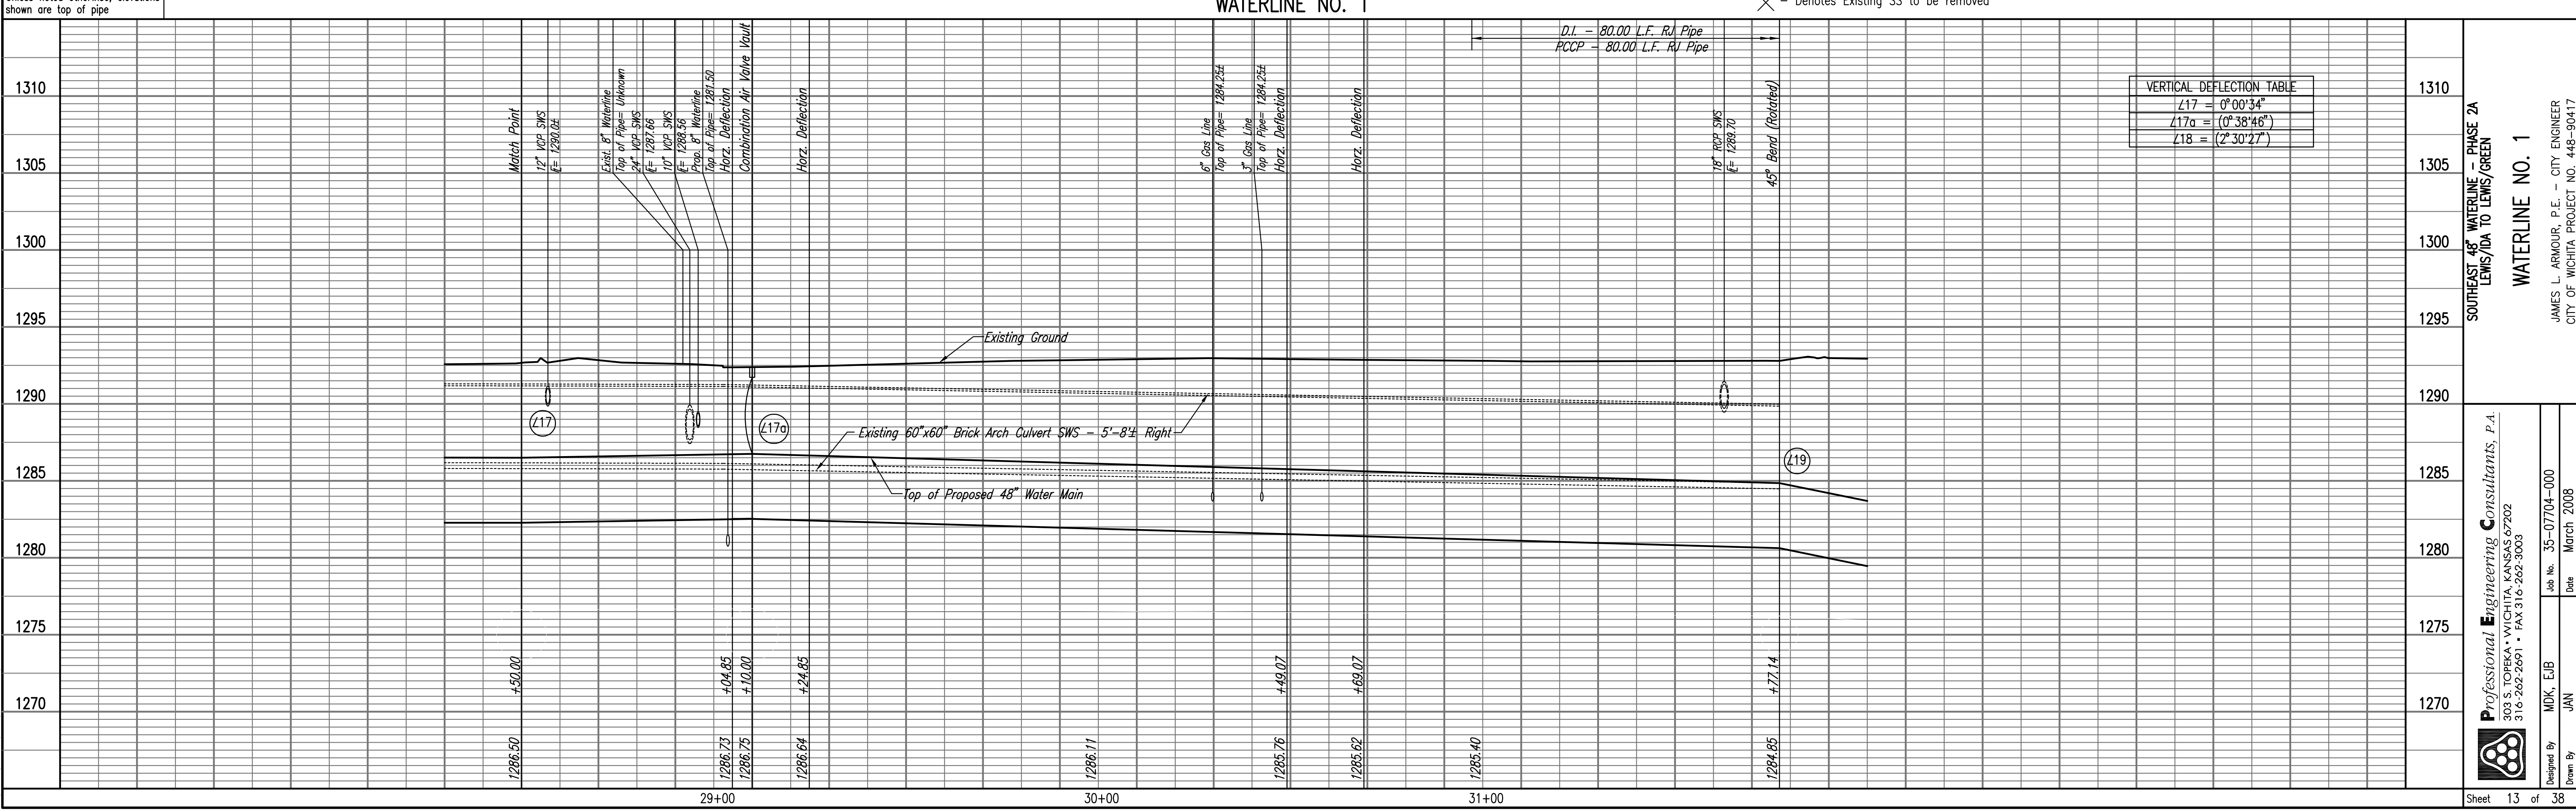
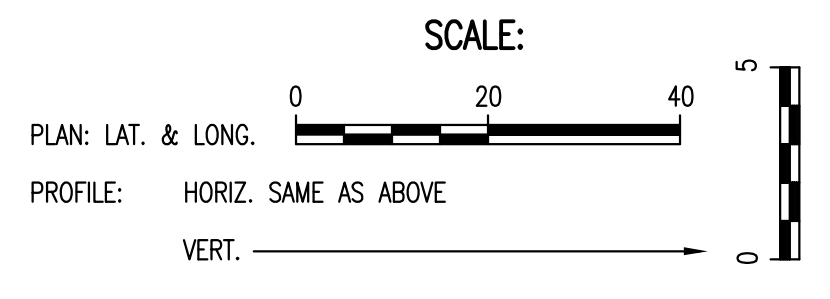


PLAN	CHECKED	DATE
	CHECKED	

PROFILE	CHECKED	DATE
	CHECKED	

Drawn 02-02-2009 8:34:46 AM by JAN  
 Plot Scale 1:20 02-03-2009 2:11:05 PM  
 02/03/2009 07:04:00 PHASE 2A/07704-000-C-WLPP06

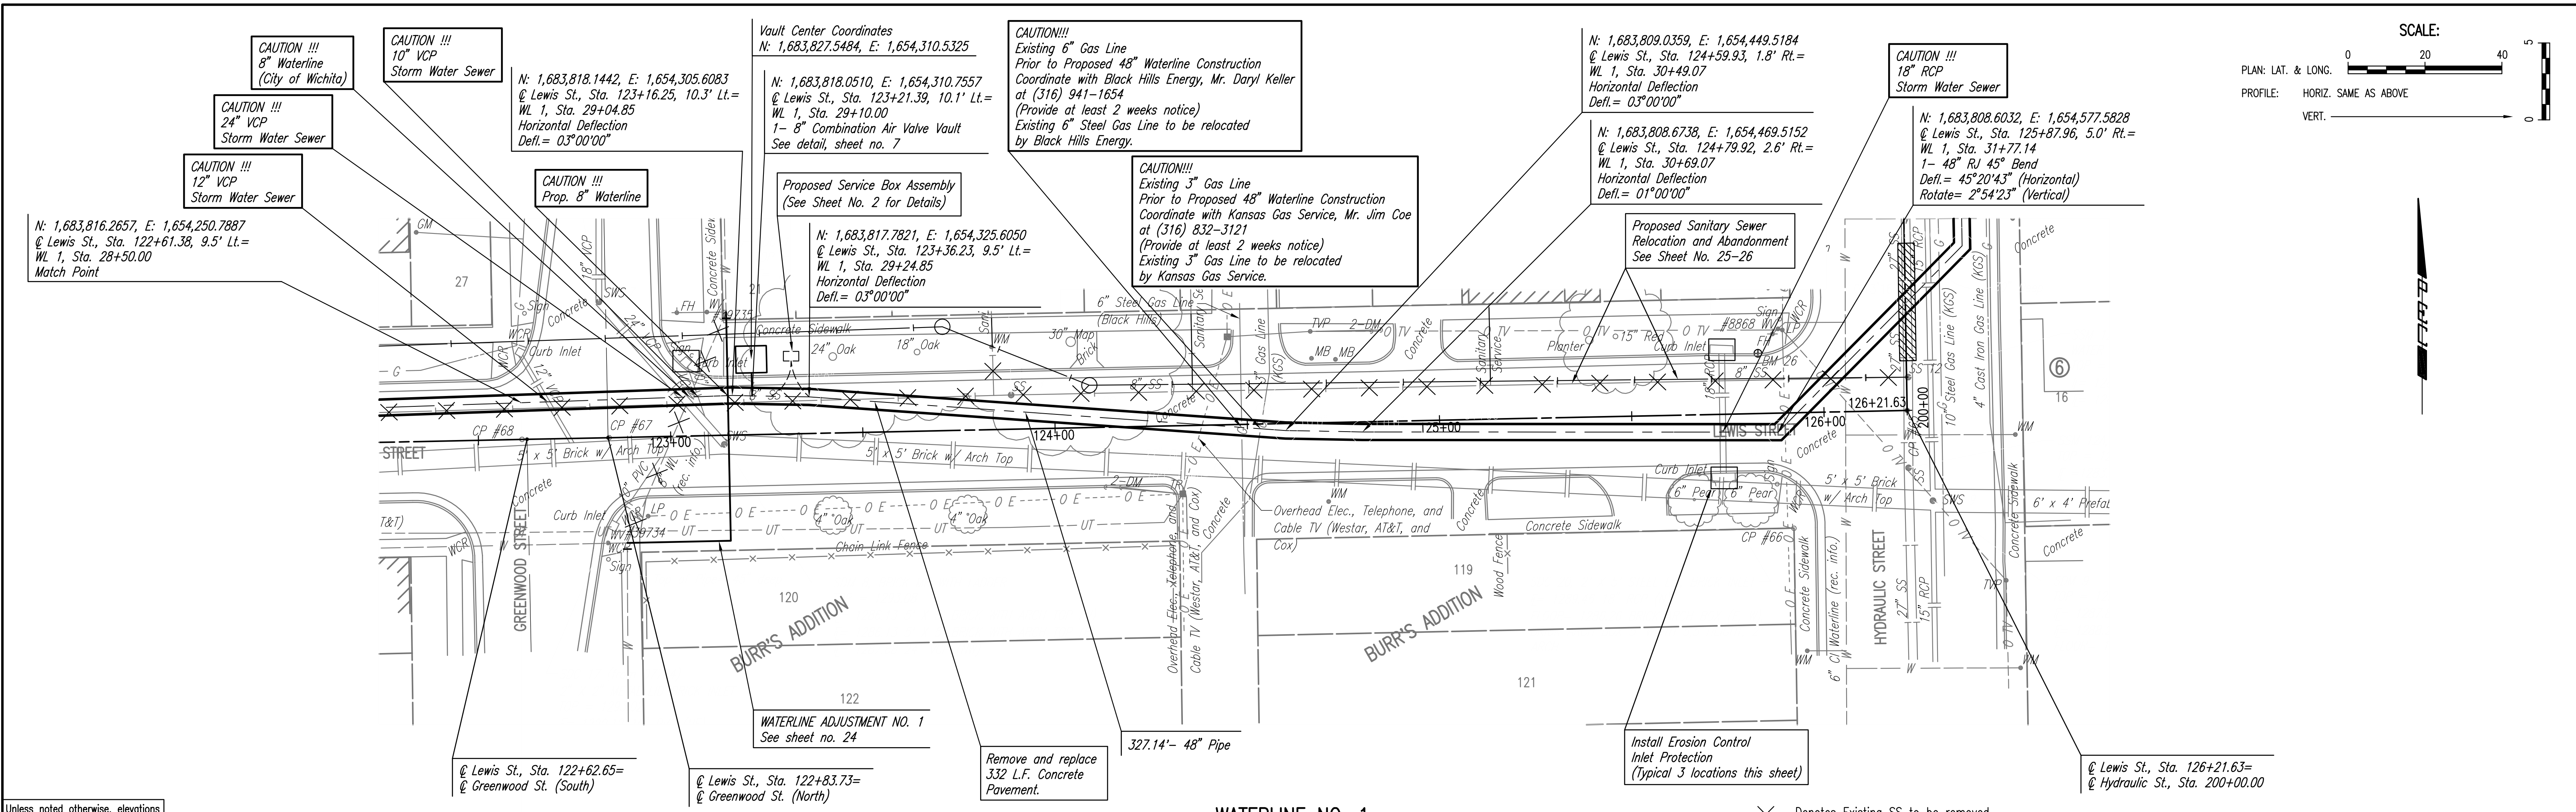

**Professional Engineering Consultants, P.A.**  
 603 S. TOPICKA AVENUE, WICHITA, KANSAS 67202  
 316-262-2691 • FAX 316-262-3003

Designed By: MDK, EJB  
 Drawn By: JAN

Job No. 35-07704-000  
 Date March 2008

**SOUTHEAST 48" WATERLINE - PHASE 2A**  
**LEWIS/IDA TO LEWIS/GREEN**

**WATERLINE NO. 1**

JAMES L. ARMOUR, P.E. - CITY ENGINEER  
 CITY OF WICHITA PROJECT NO. 448-90417

Sheet 13 of 38