
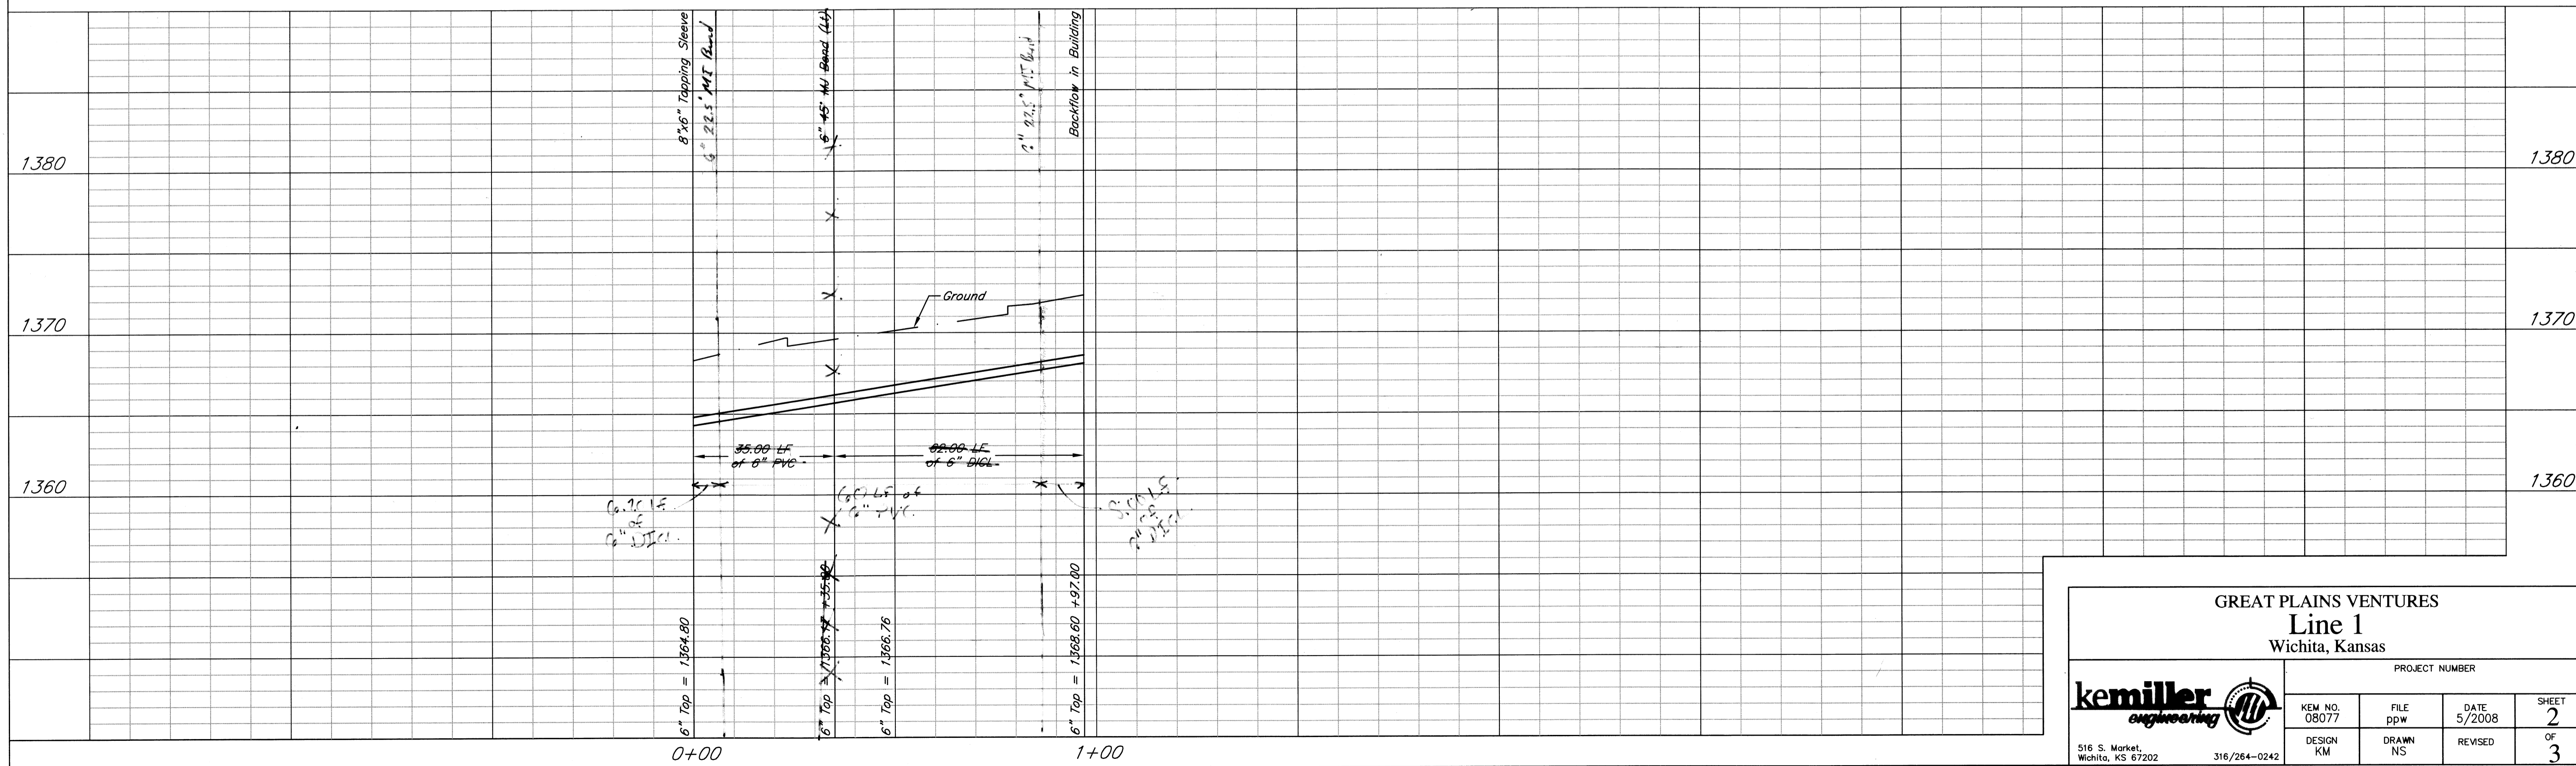


#1 → 6.20 LF of 6" DI CL
 #2 → 1- 6" 22.5° MS Bend
 #3 → 1- 6" 22.5° MS Bend
 #11 → 8.00 LF of 6" DI CL

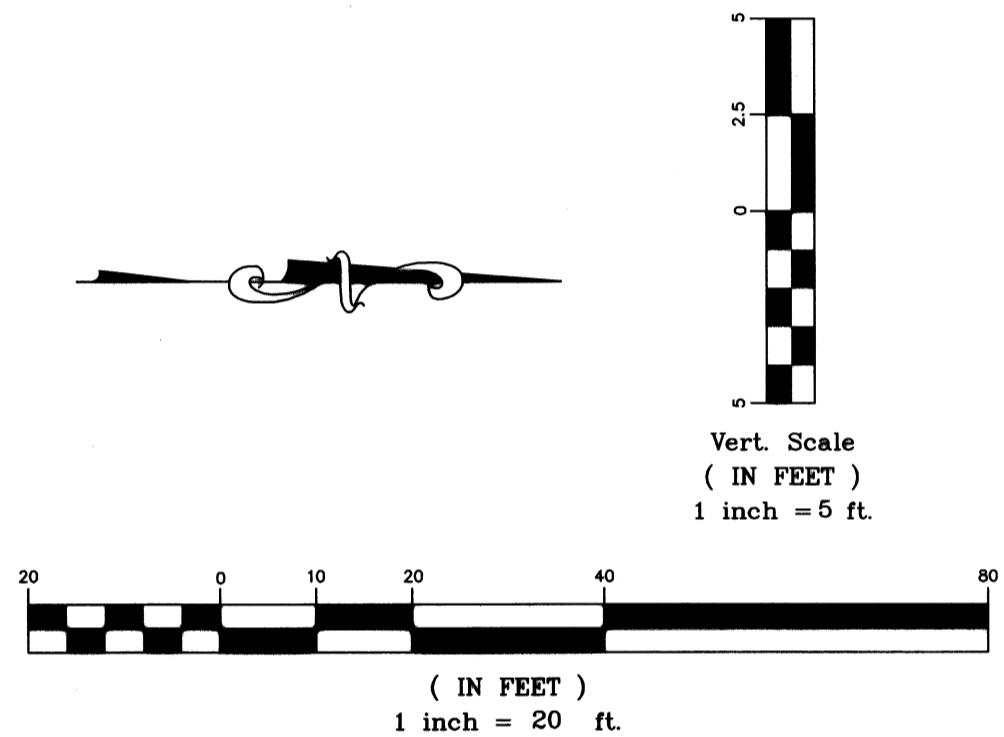

GREAT PLAINS VENTURES
Line 1
 Wichita, Kansas

PROJECT NUMBER			
kemiller <small>engineering</small>	KEY NO. 08077	FILE ppw	DATE 5/2008
516 S. Market, Wichita, KS 67202	316/264-0242	DESIGN KM	DRAWN NS
			SHEET 2 OF 3