
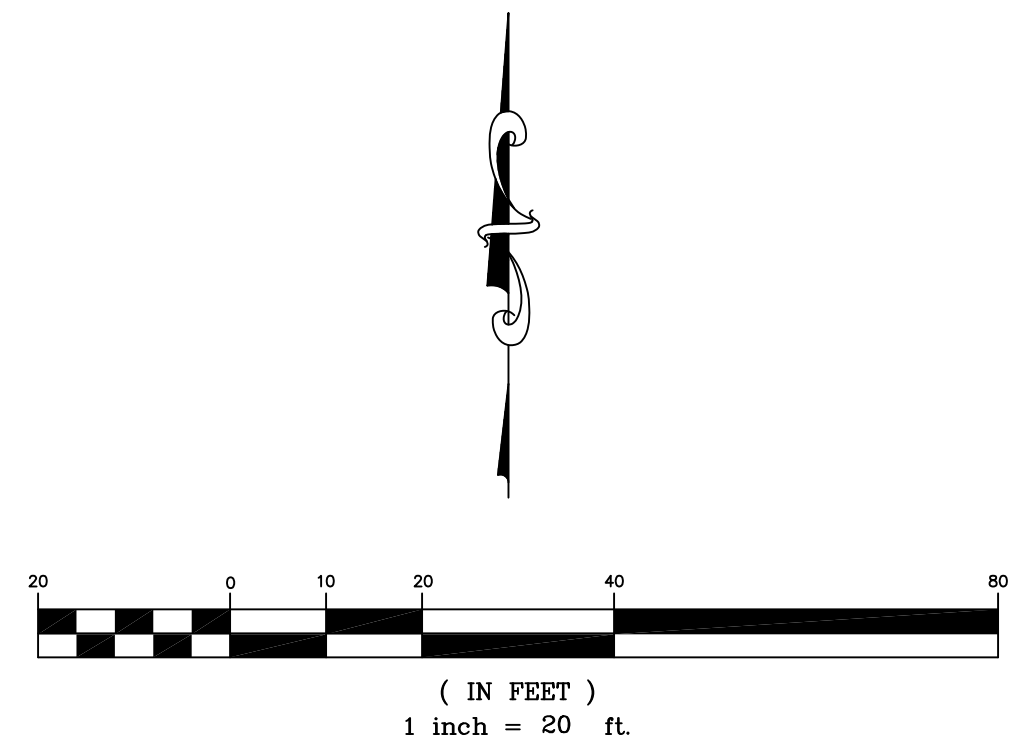


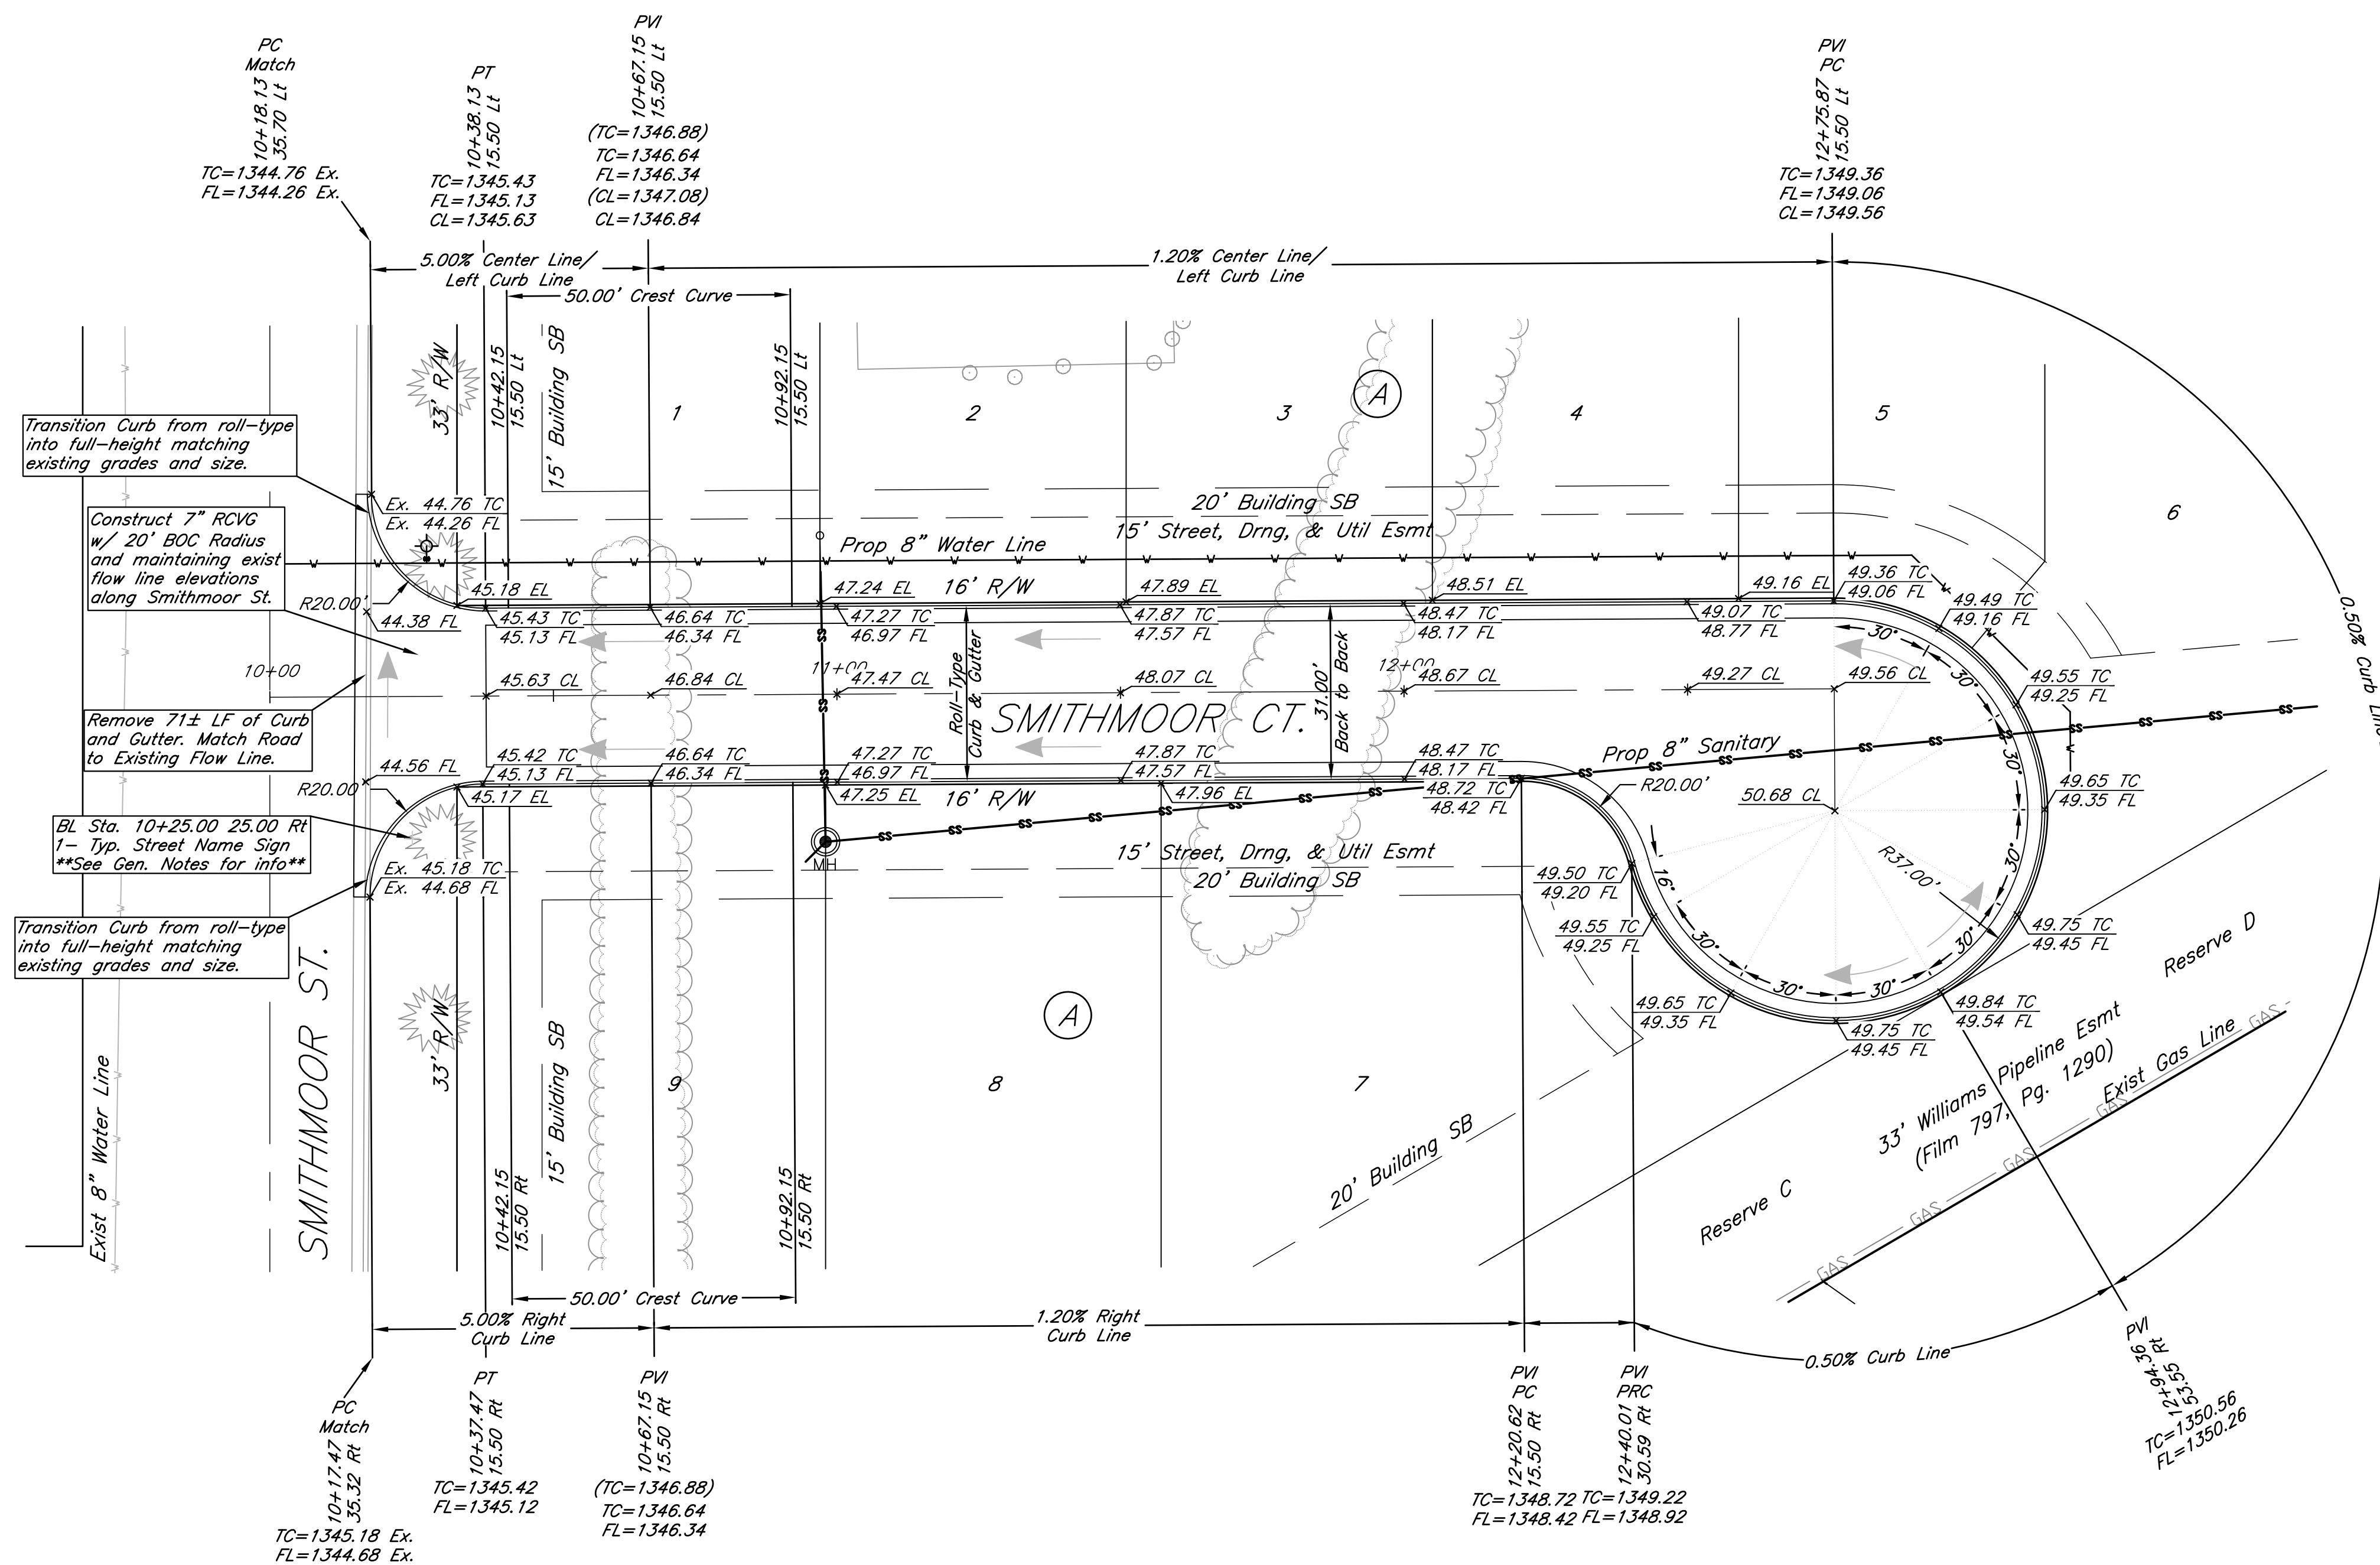

- General Notes:
1. Street Names to be used are Smithmoor Ct. (E - W) and Smithmoor St. (N - S)
 2. Contractor must contact City of Wichita to receive address block numbers for sign.

SMITHMOOR 11th ADDITION Smithmoor Ct. Wichita, Kansas				
		PROJECT NUMBER 472-84756		
KEM NO. 08066	FILE paving	DATE 10/2008	SHEET 3	
DESIGN KM	DRAWN NS	REVISED	OF 13	
516 S. Market, Wichita, KS 67202		316/264-0242		