
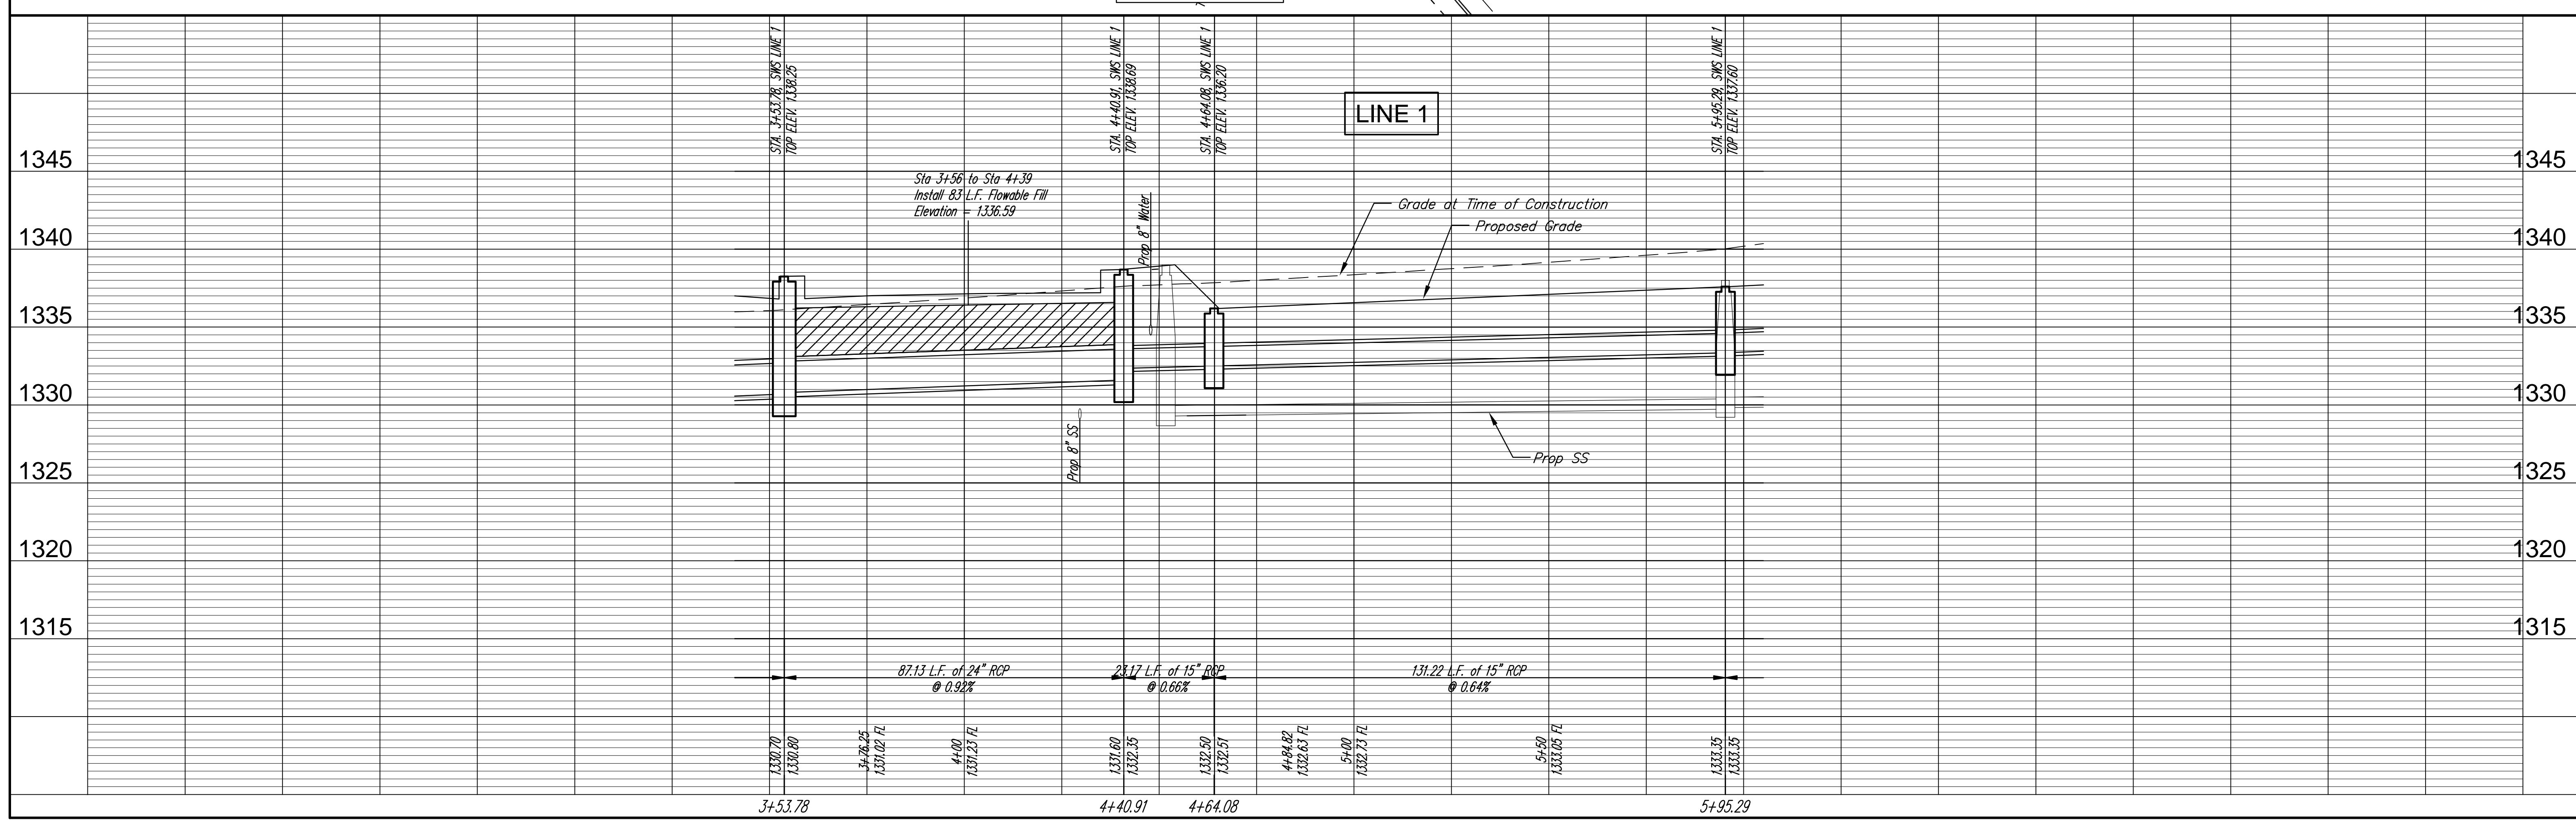
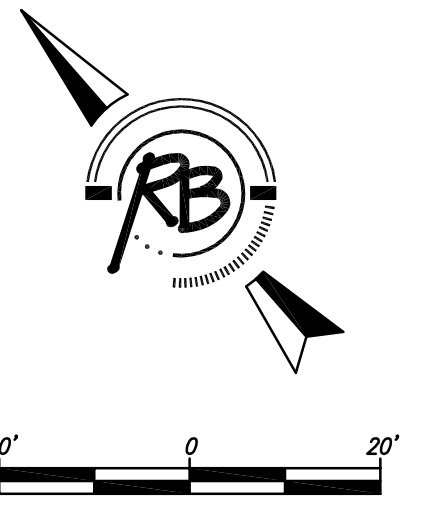


WILLOW CREEK EAST  
2ND ADDITION

WILLOW CREEK EAST  
2ND ADDITION

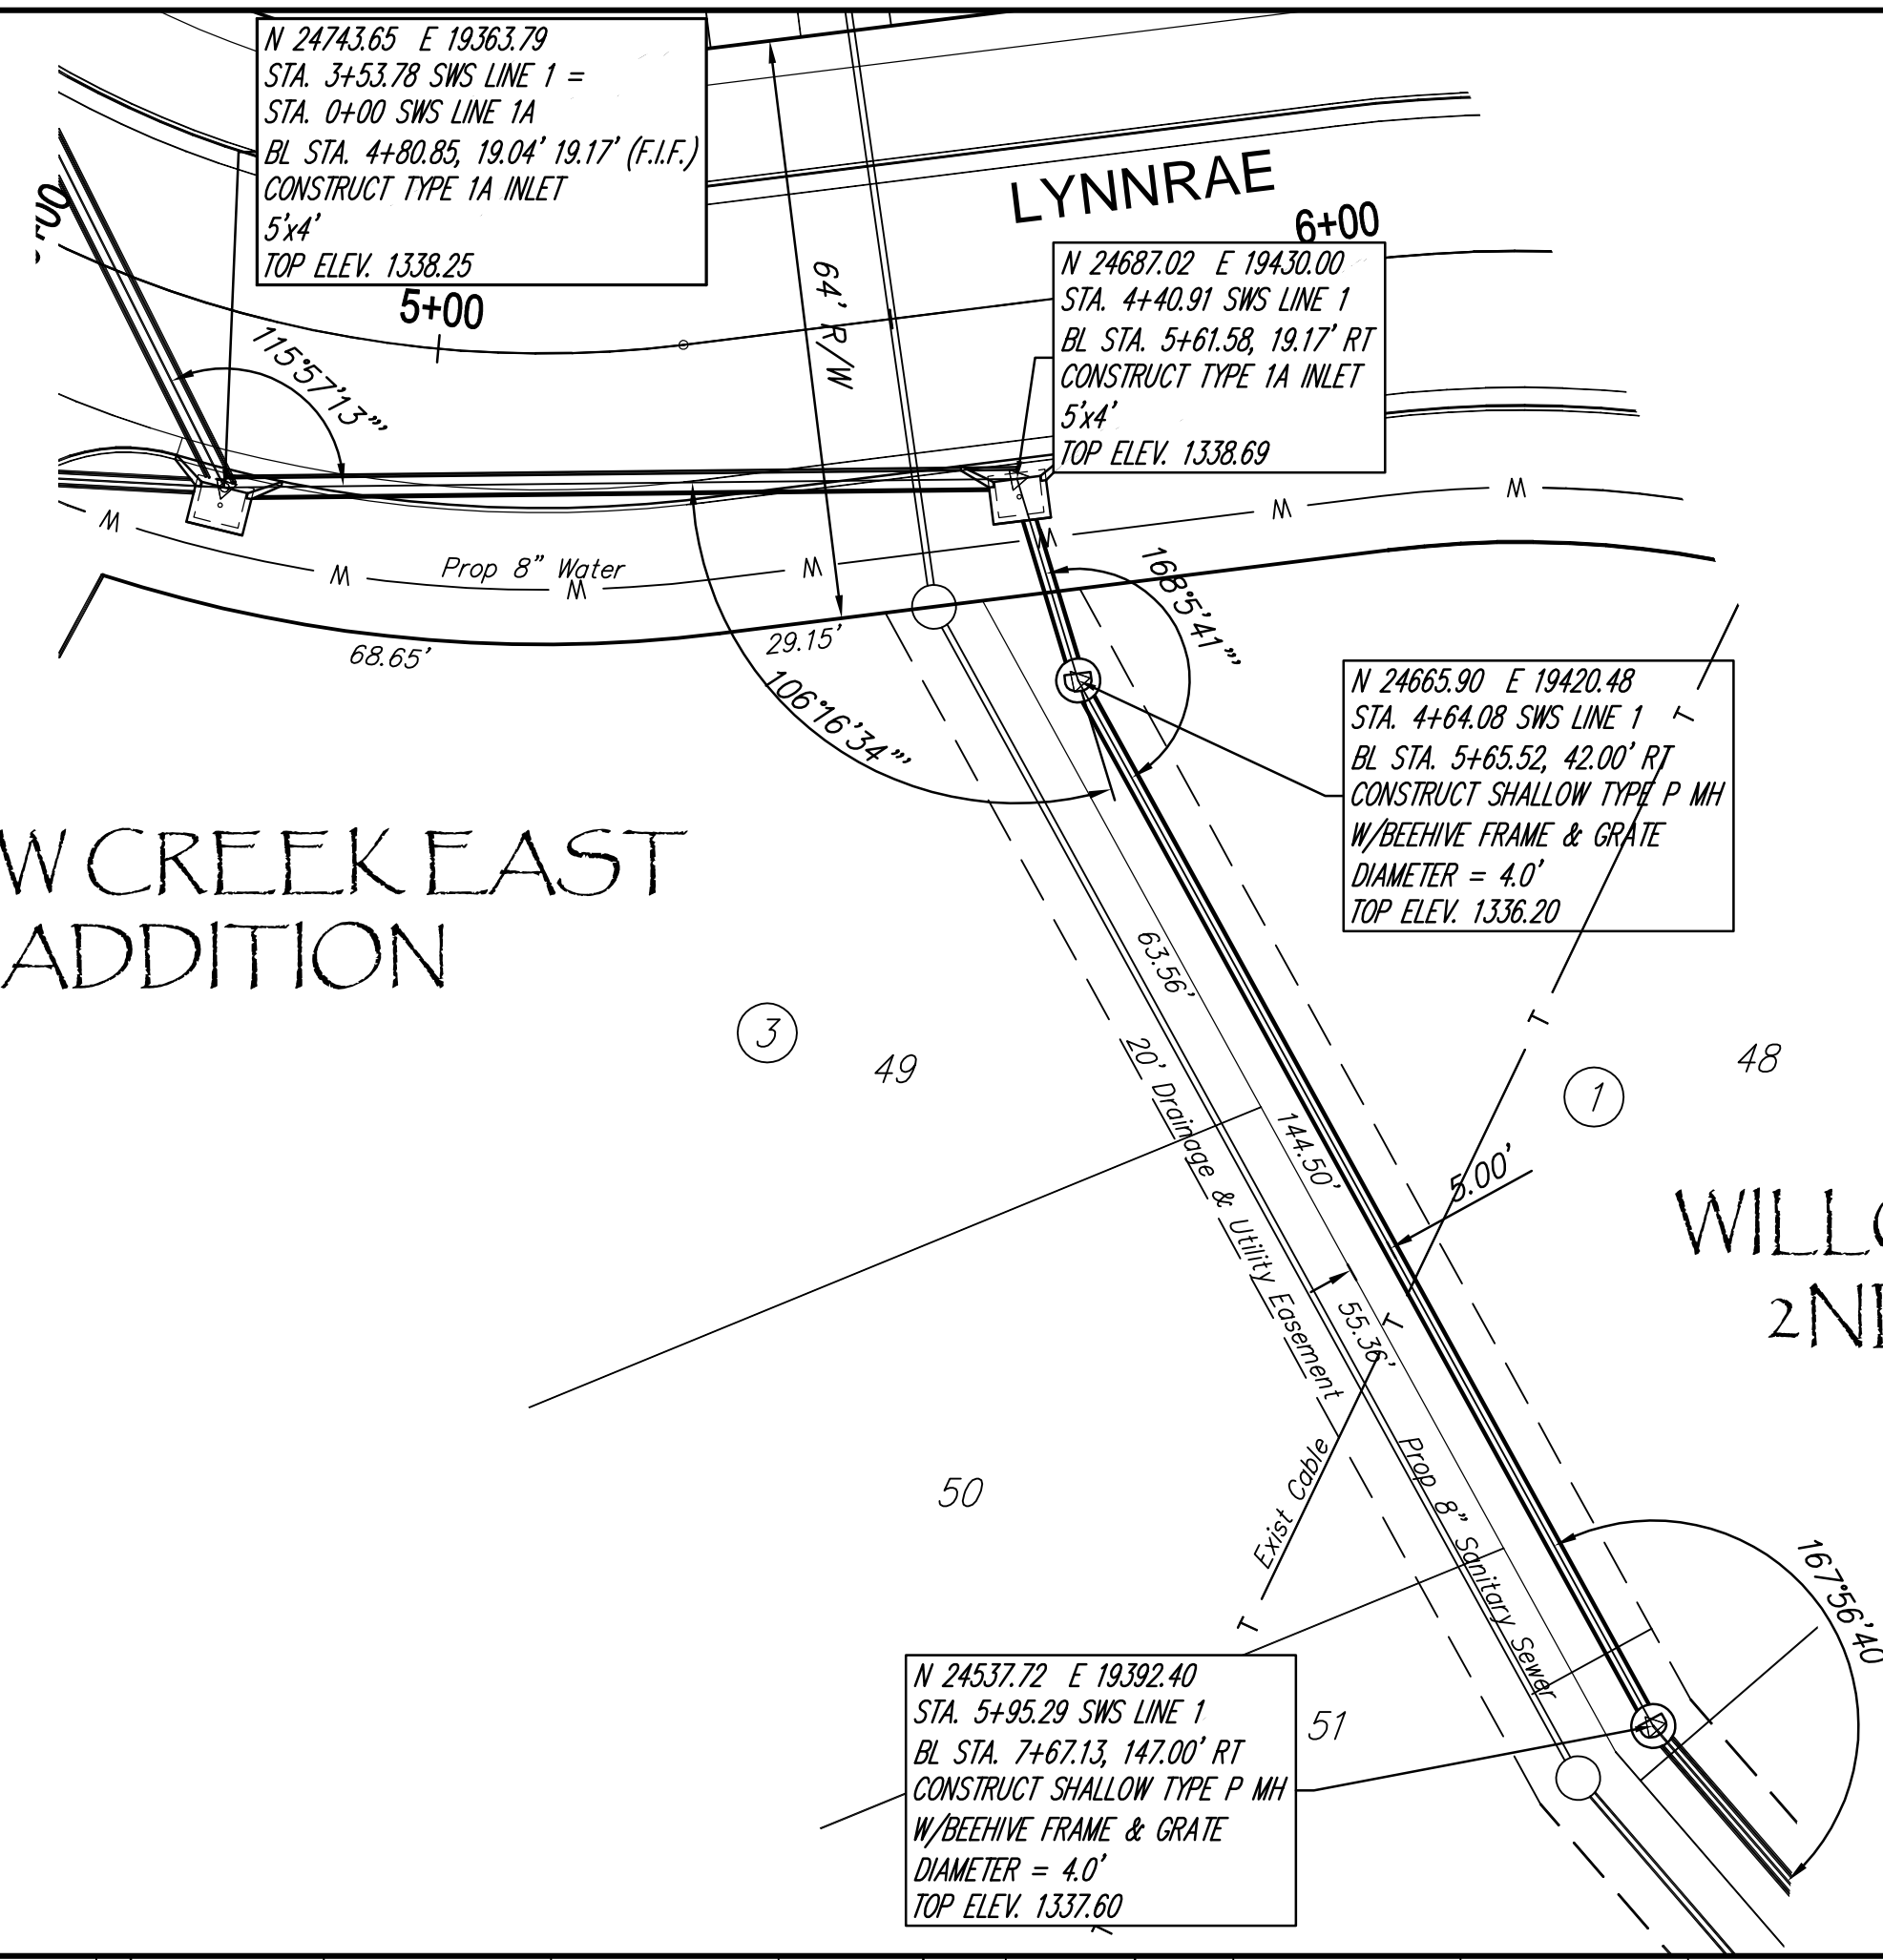

**Russell & Bohm, P.A.**  
 Engineering, Surveying, Land Planning  
 600 Main St.  
 Wichita, Kansas 67203  
 www.rbohm.com  
 Email: info@rbohm.com

**PROJECT NUMBER**  
 468-84555  
**DRAWING FILE**  
 [Eng Base]

**DESIGN**  
 AML  
**UTILITY**  
 Feb. 26, 2009

**REVISIONS**  
 REVIEW  
 DATE  
 REVIEW

**STORM SEWER LINE 1**  
**Willow Creek East 2nd Addition**  
**WICHITA KANSAS**

RB JOB  
 3324E  
 SHEET  
 3  
 OF  
 19