


Plotted By: svb Date: 3/8/2009 3:44:59 PM
 FILE: I:\2008\08456\Profile\08456-sw.spp-crossroad.dgn

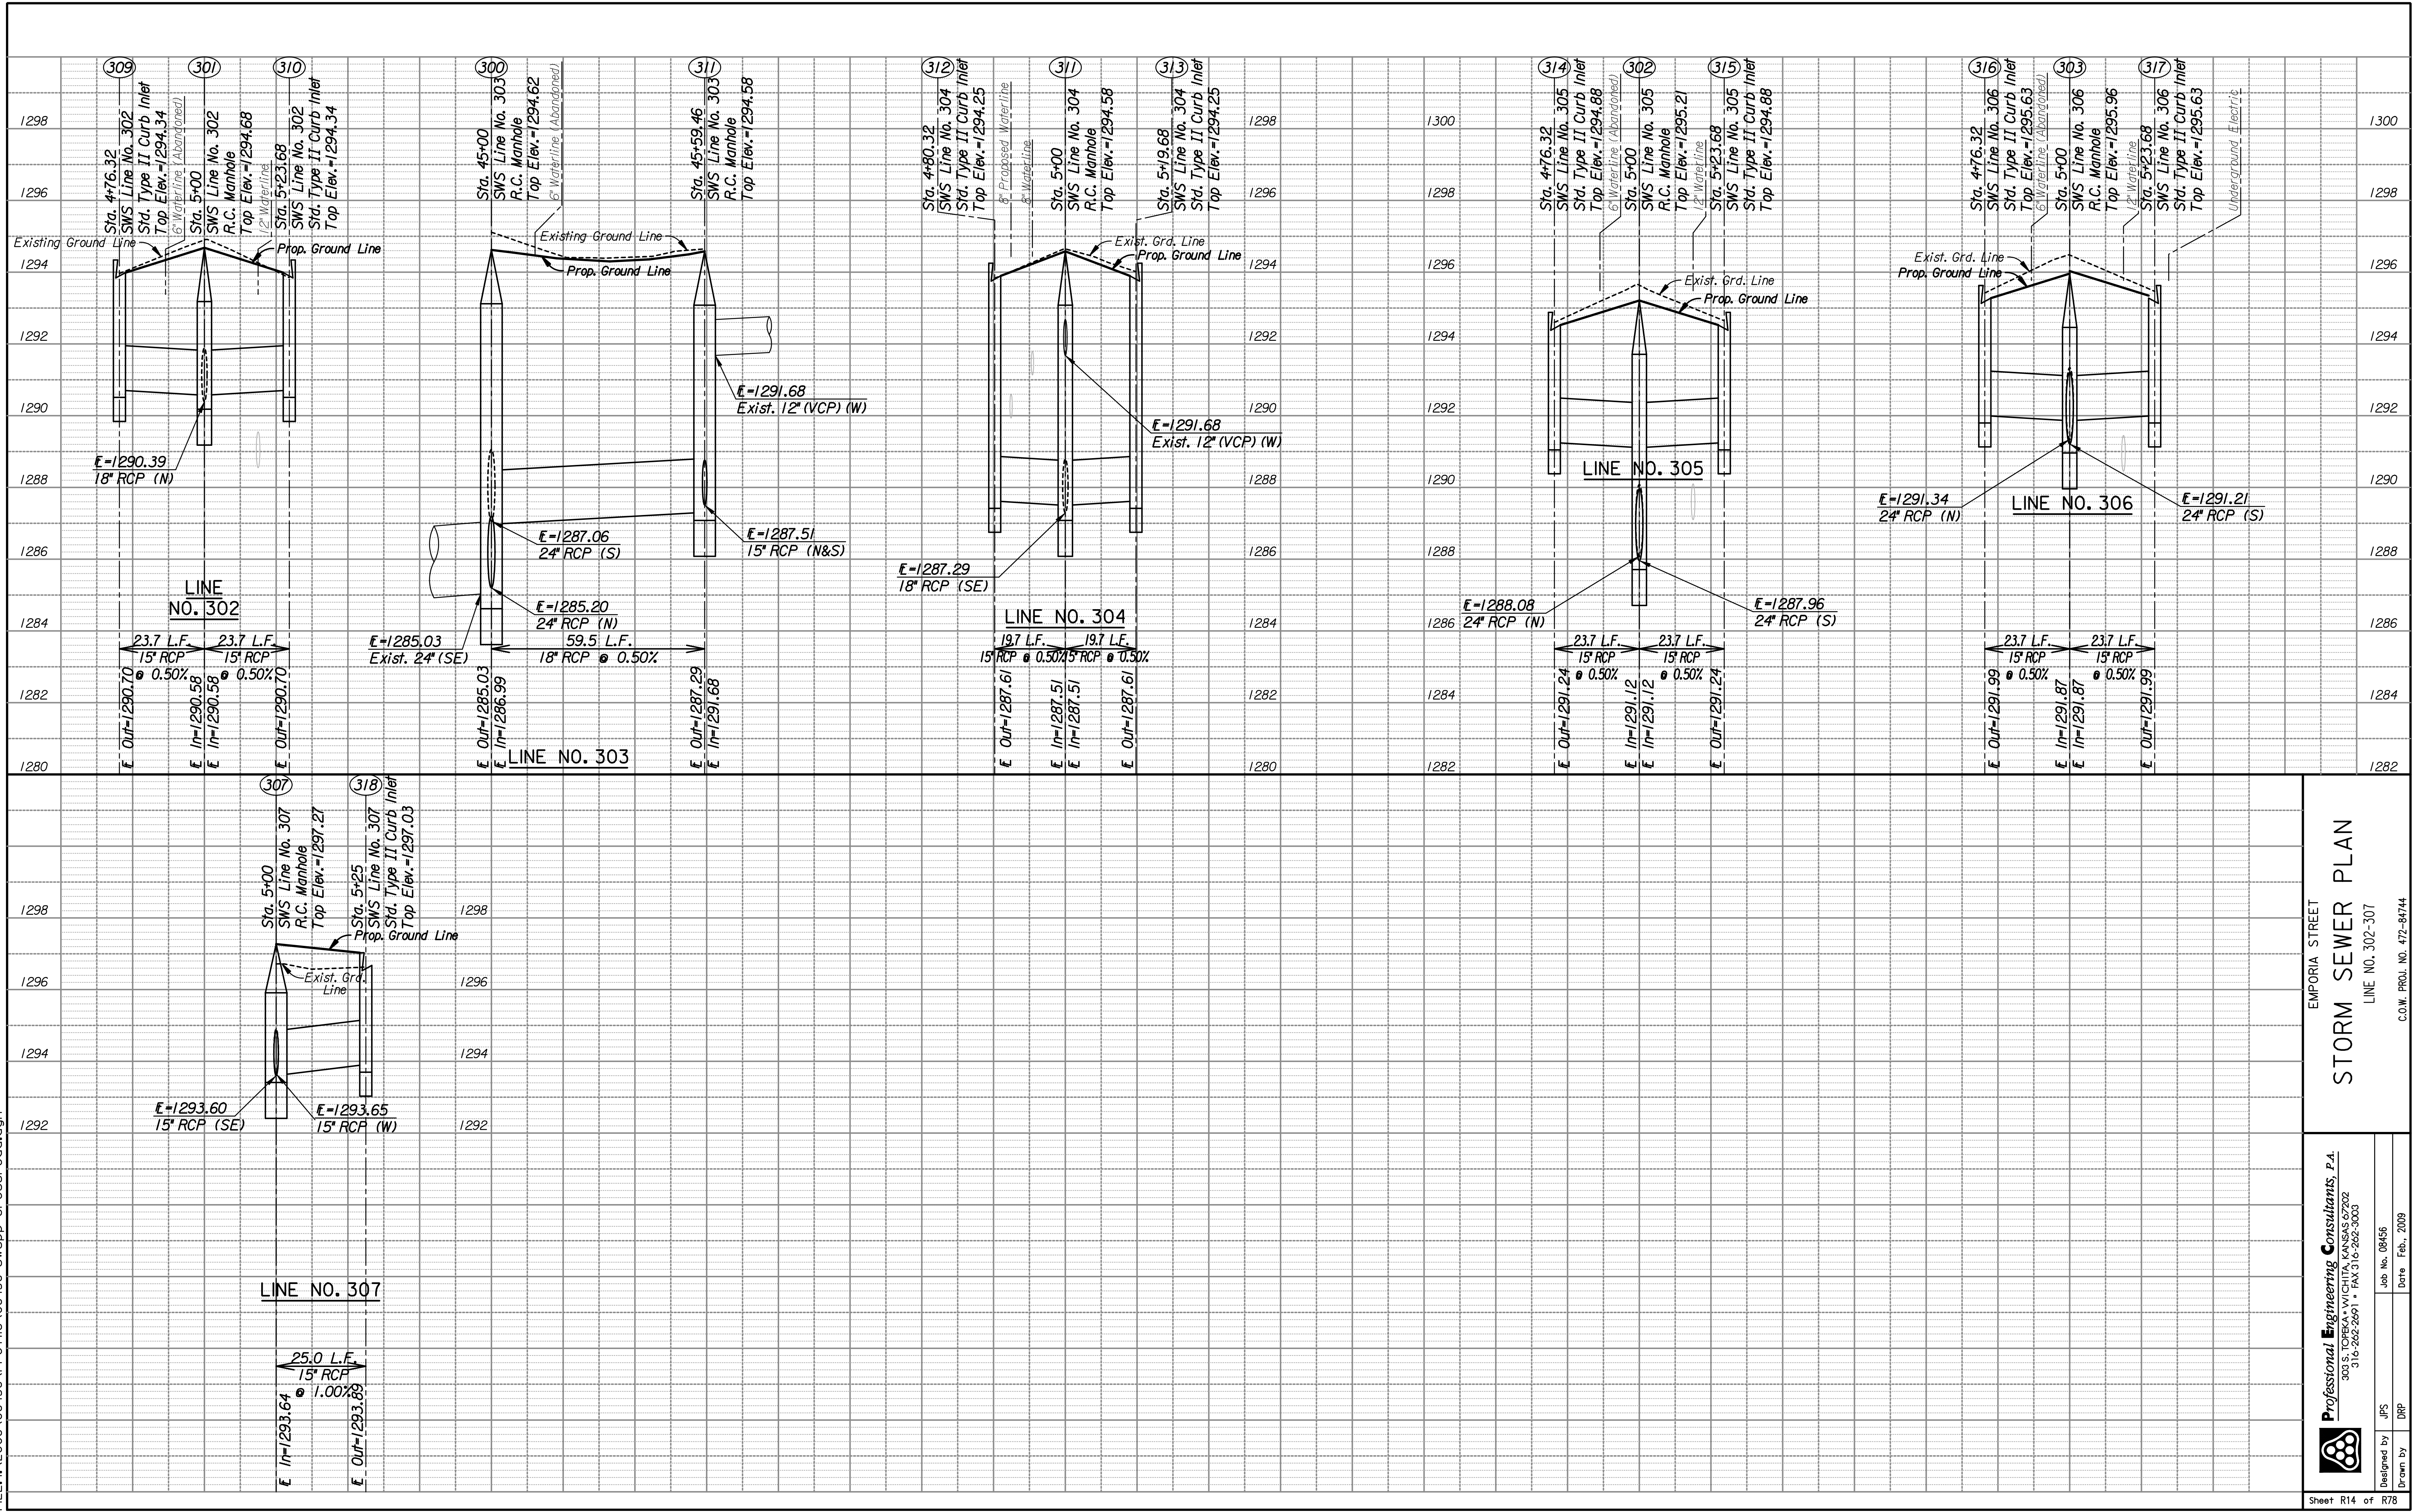

EMPORIA STREET
STORM SEWER PLAN

LINE NO. 302-307

C.O.W. PROJ. NO. 472-84744

Professional Engineering Consultants, P.A.
 303 S. TOPICKA AVENUE, KANSAS CITY, MO 64108

Job No. 08456 Date Feb., 2009

Designed by JPS Drawn by DRP

