
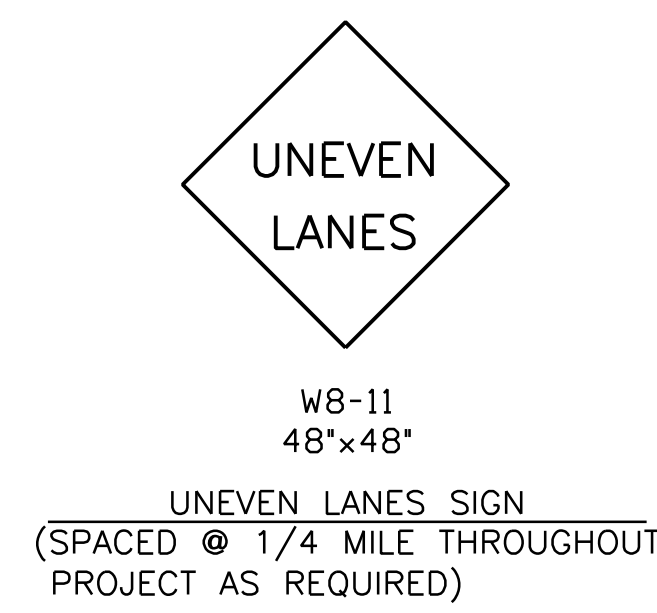
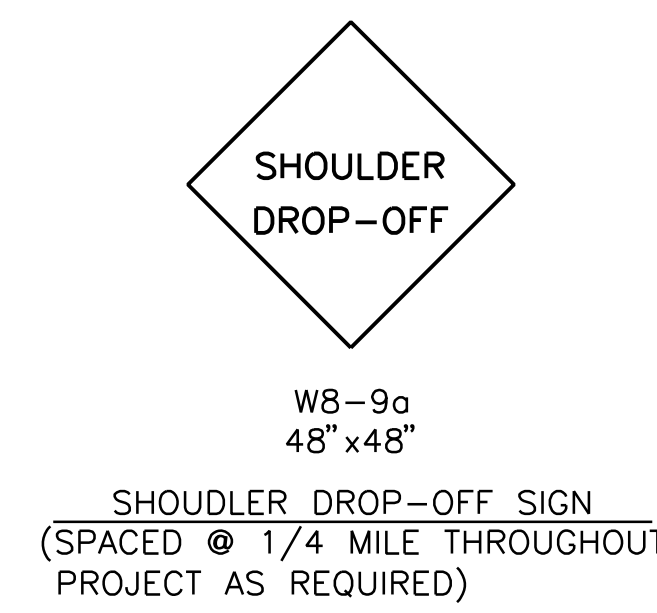


STATE	PROJECT NUMBER	FISCAL YEAR	SHEET NO.	TOTAL SHEETS
KANSAS	472-84744	2009	R60	R78

LIST OF TRAFFIC CONTROL DEVICES *

MUTCD DEVICE NO.	NO.	FLASHERS		REMARKS	MUTCD DEVICE NO.	NO.	FLASHERS		REMARKS	DELINEATORS & CHANNELIZATION DEVICES									
		TYPE A	TYPE B				TYPE A	TYPE B		DEVICE	NO.	SIZE	FLASHERS						
										TYPE A	TYPE B	TYPE C							
R1-1	1			Stop															
R3-1	2			No Right Turn															
R3-5L	1			Left Only															
R3-6R	1			Thru/Right															
R5-1	1			Do Not Enter															
R11-2	4			Road Closed															
R11-4	1			Road Closed to Thru Traffic															
W1-6	2			Large Arrow															
W4-2R	4		X	Lane Reduction															
W4-2L	4		X	Lane Reduction															
W20-1	10		X	Road Work Ahead															
W20-3	2		X	Road Closed Ahead															
W20-5R	4			Lane Closed Ahead															
W20-5L	2			Lane Closed Ahead															
G20-2	7			End Road Work															
* FOR INFORMATION ONLY										SEE SHEET NO. R61-R62 FOR TRAFFIC CONTROL NOTES									

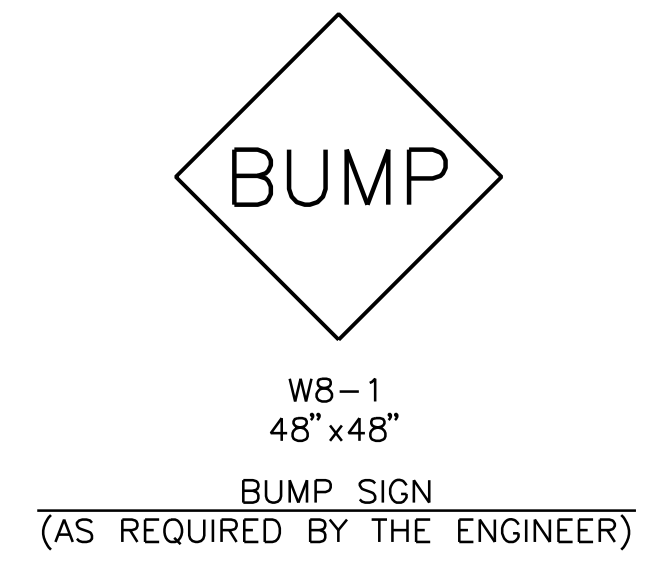

RECAPITULATION OF QUANTITIES		
BID ITEM	QUANTITY	UNIT
Traffic Control	1	Lump Sum

SUMMARY OF TRAFFIC CONTROL DEVICES					
PREPARED BY SEDGWICK COUNTY BUREAU OF PUBLIC SERVICES HIGHWAY DIVISION					
DAVID C. SPEARS, P.E.			DIRECTOR/COUNTY ENGINEER		
REVISED	SCALE	DESIGNED	TRACED	CHECKED	SHEET NO.
		M.R.B.	D.R.S.	M.R.B.	R60
		DATE	6/88	3/94	3/94
PLANFILE TC-2-0			TOTAL SHEETS		