


| | | | |
|-------------|------|-----------|--------------|
| PROJECT NO. | YEAR | SHEET NO. | TOTAL SHEETS |
| 472-84744 | 2009 | R68 | R78 |

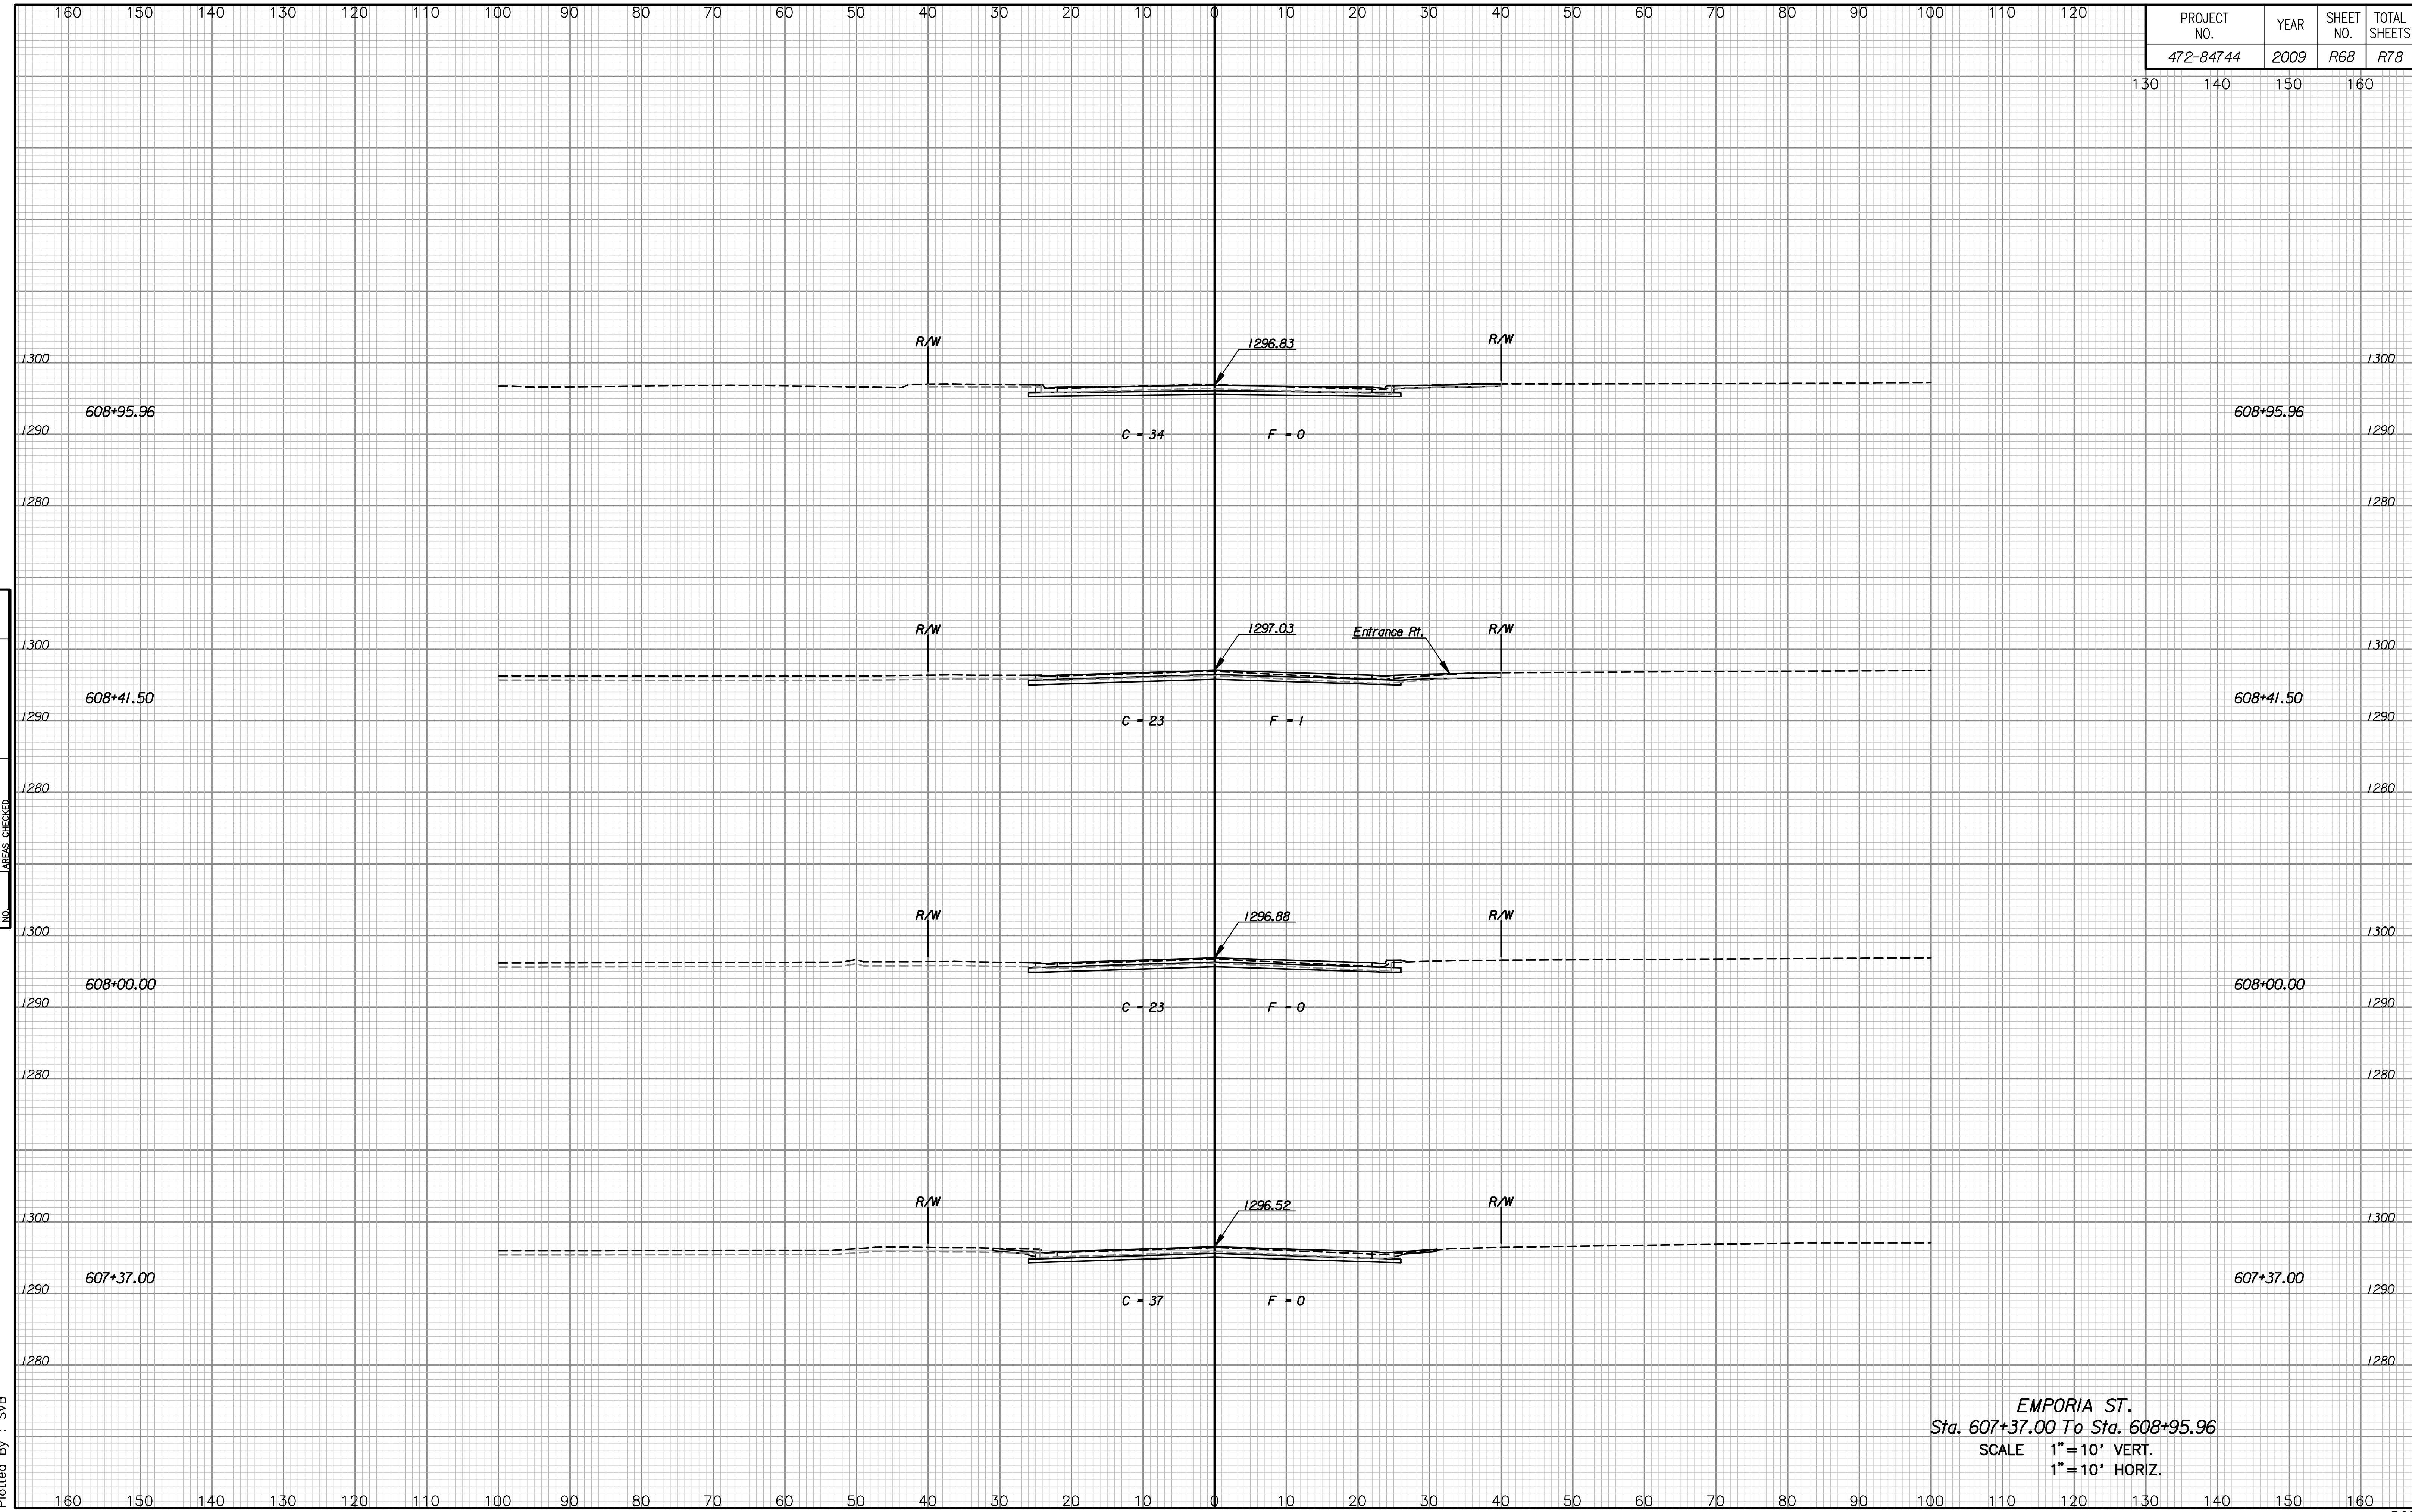

| | |
|---------------|------------------------|
| NOTE BOOK NO. | TEMPLATE AREAS CHECKED |
| | |
| | |
| | |
| | |

Drawn By : JPS
Plotted By : SVB

EMPORIA ST.
Sta. 607+37.00 To Sta. 608+95.96
SCALE 1" = 10' VERT.
1" = 10' HORIZ.