
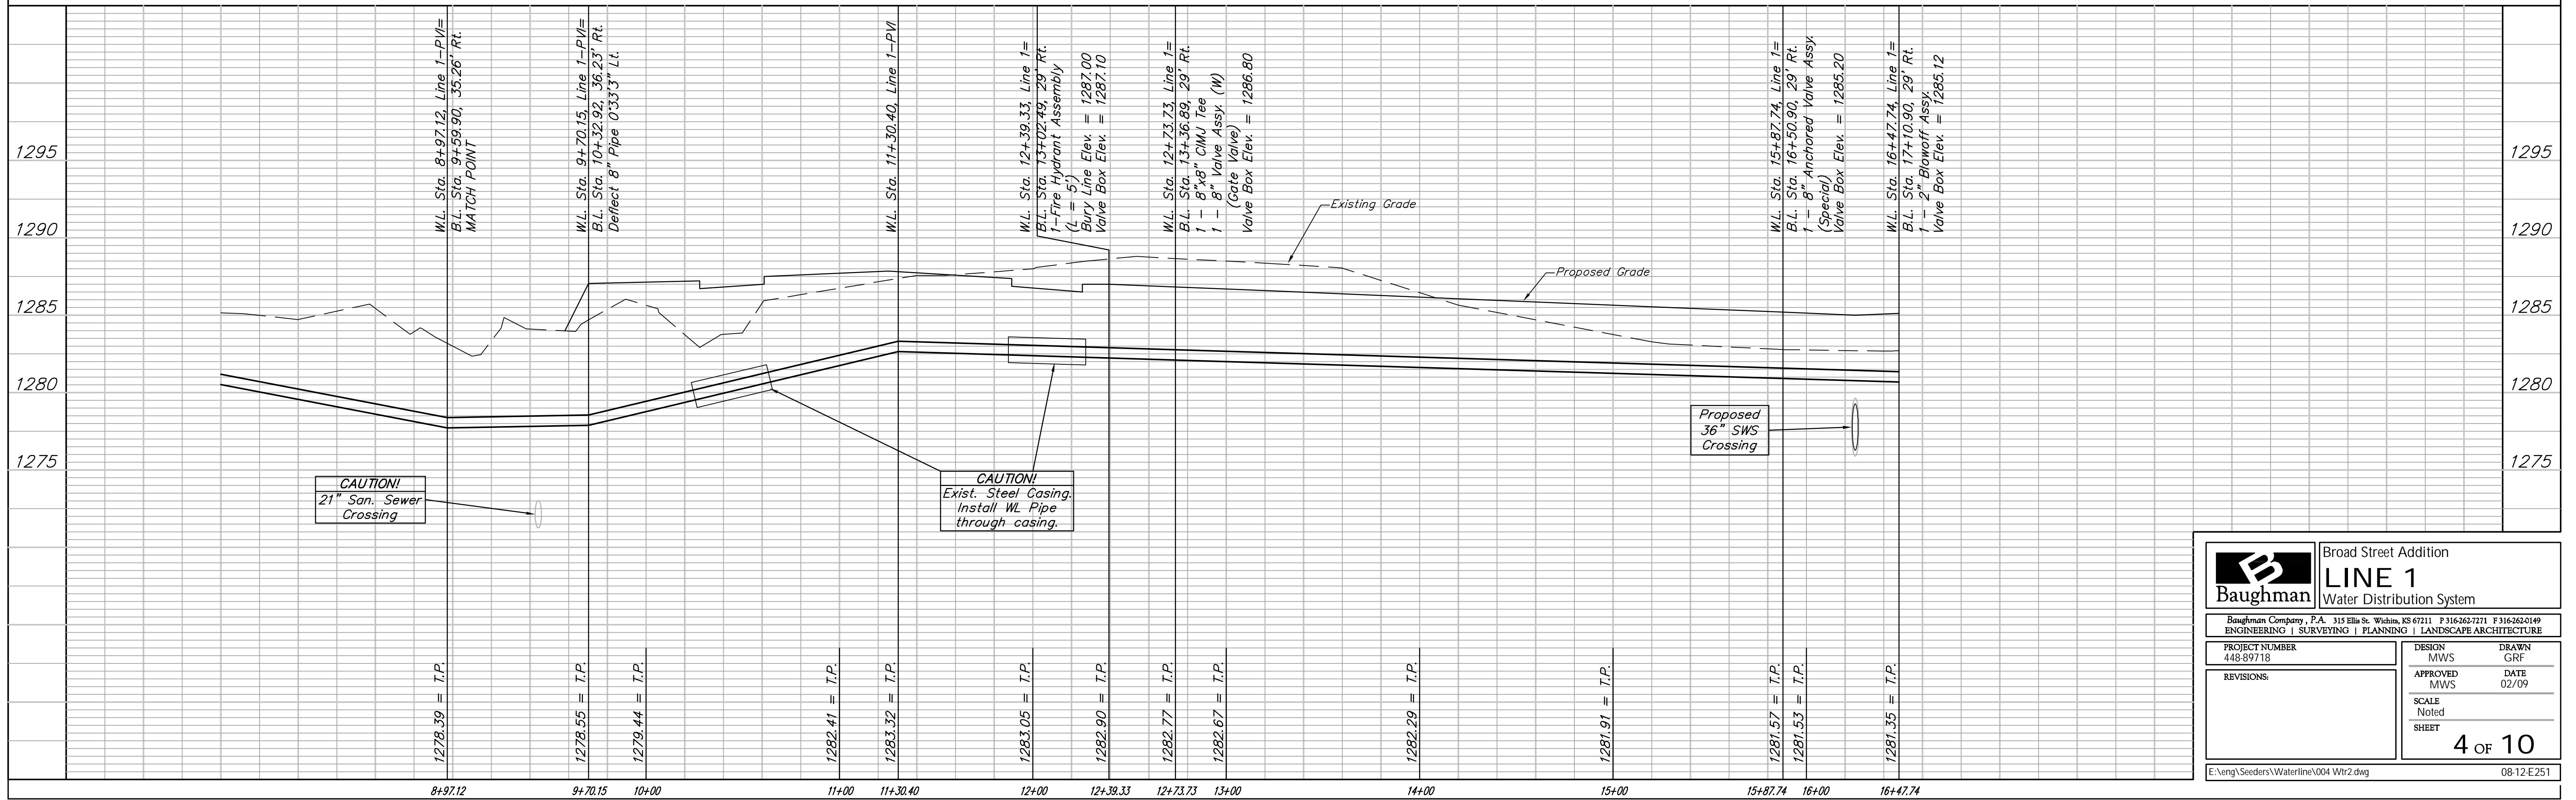


BENCHMARKS:
 "□" Chiseled on West headwall of 7'x5' RCBC under RR track approximately 1500' South of MacArthur Road in Mo. Pacific RR R/W.

Elevation = 1288.67 M.S.L.

Existing Casing Pipe Installed under existing drives. Waterline Contractor to adjust waterline to pass through casing pipe per City Standards.

Scale: 1" = 40' Horizontal
 1" = 5' Vertical
 • = Iron

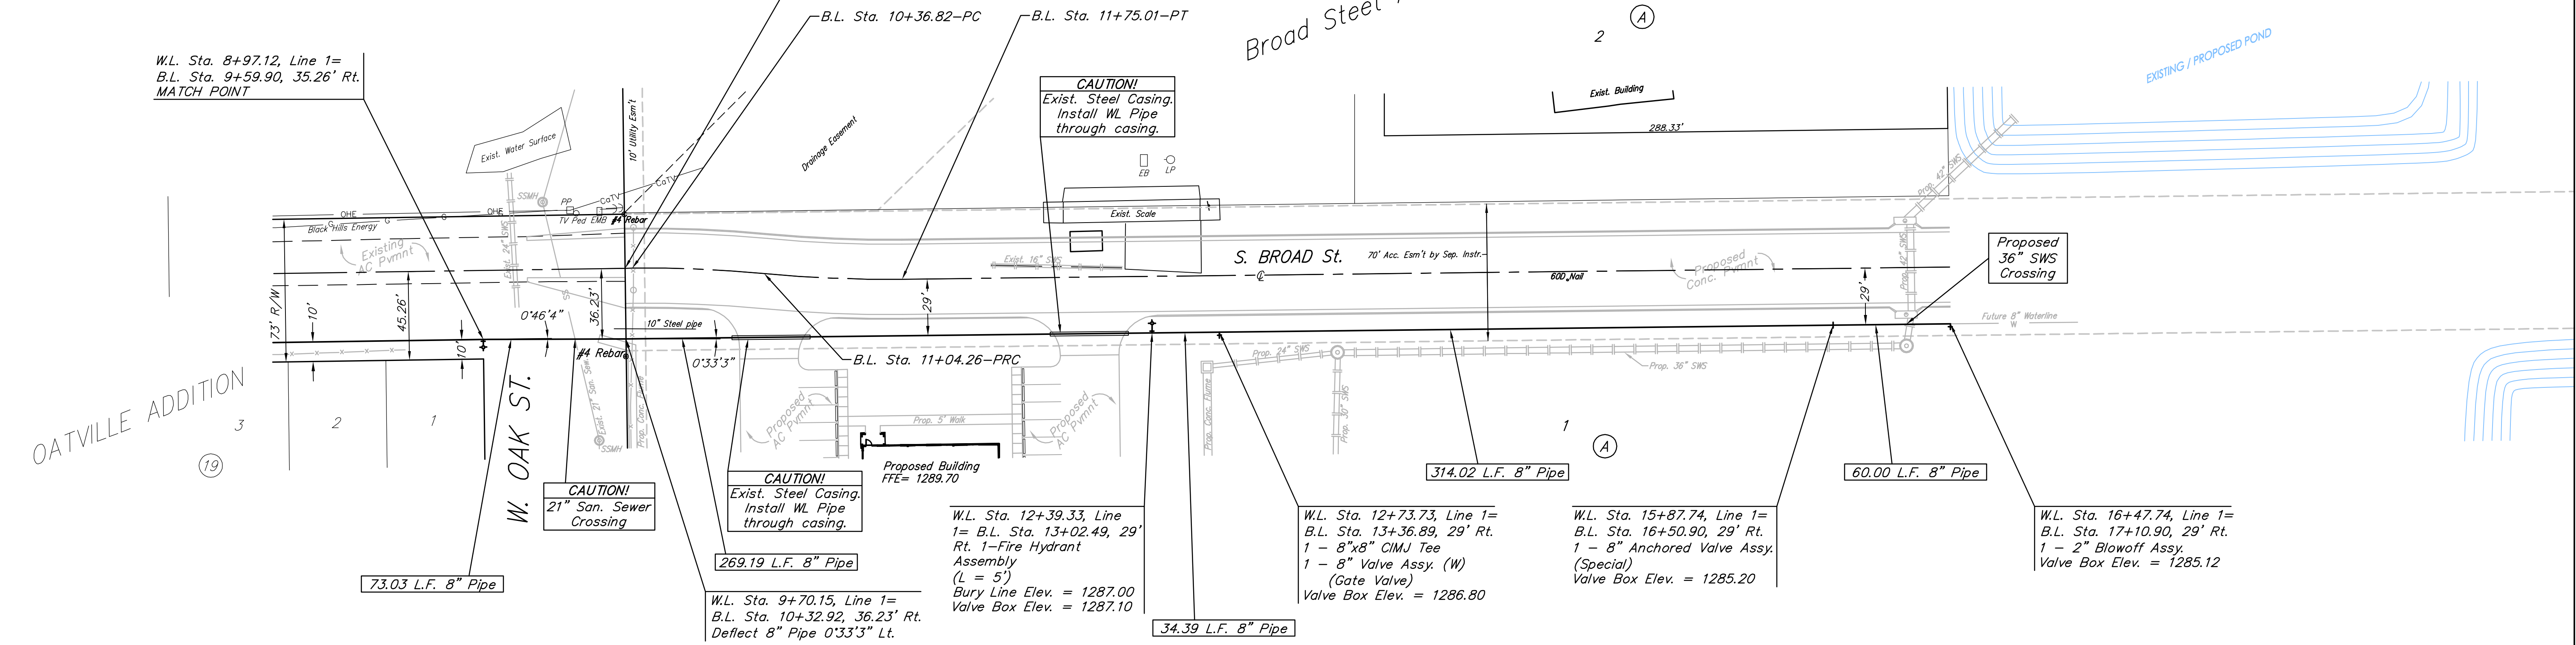

B Baughman		Broad Street Addition LINE 1 Water Distribution System	
Baughman Company, P.A. 315 Ellis St. Wichita, KS 67211 P 316-262-7271 F 316-262-0149 ENGINEERING SURVEYING PLANNING LANDSCAPE ARCHITECTURE			
PROJECT NUMBER 448-89718	DESIGN MWS	DRAWN GRF	
APPROVED MWS	DATE 02/09		
REVISIONS:	SCALE Noted		
	SHEET		
4 OF 10			
E:\eng\Seeders\Waterline\004 Wtr2.dwg			08-12-E251