



**Benchmark:**  
 "□" Cut On Top of Curb, West Side of Forestview, East of Fire Hydrant, and Along Easterly Extension of the South Line of Lot 2, Block A, Liberty Park 2nd Addition.  
 Elev. = 1347.62 NGVD29

City of Wichita Benchmark Southwest Corner of 13th ST N and 135th ST W 30' South and 35' West Intersection. East Side of Concrete Base for Highline Pole.  
 Elev. = 1355.65 NGVD29

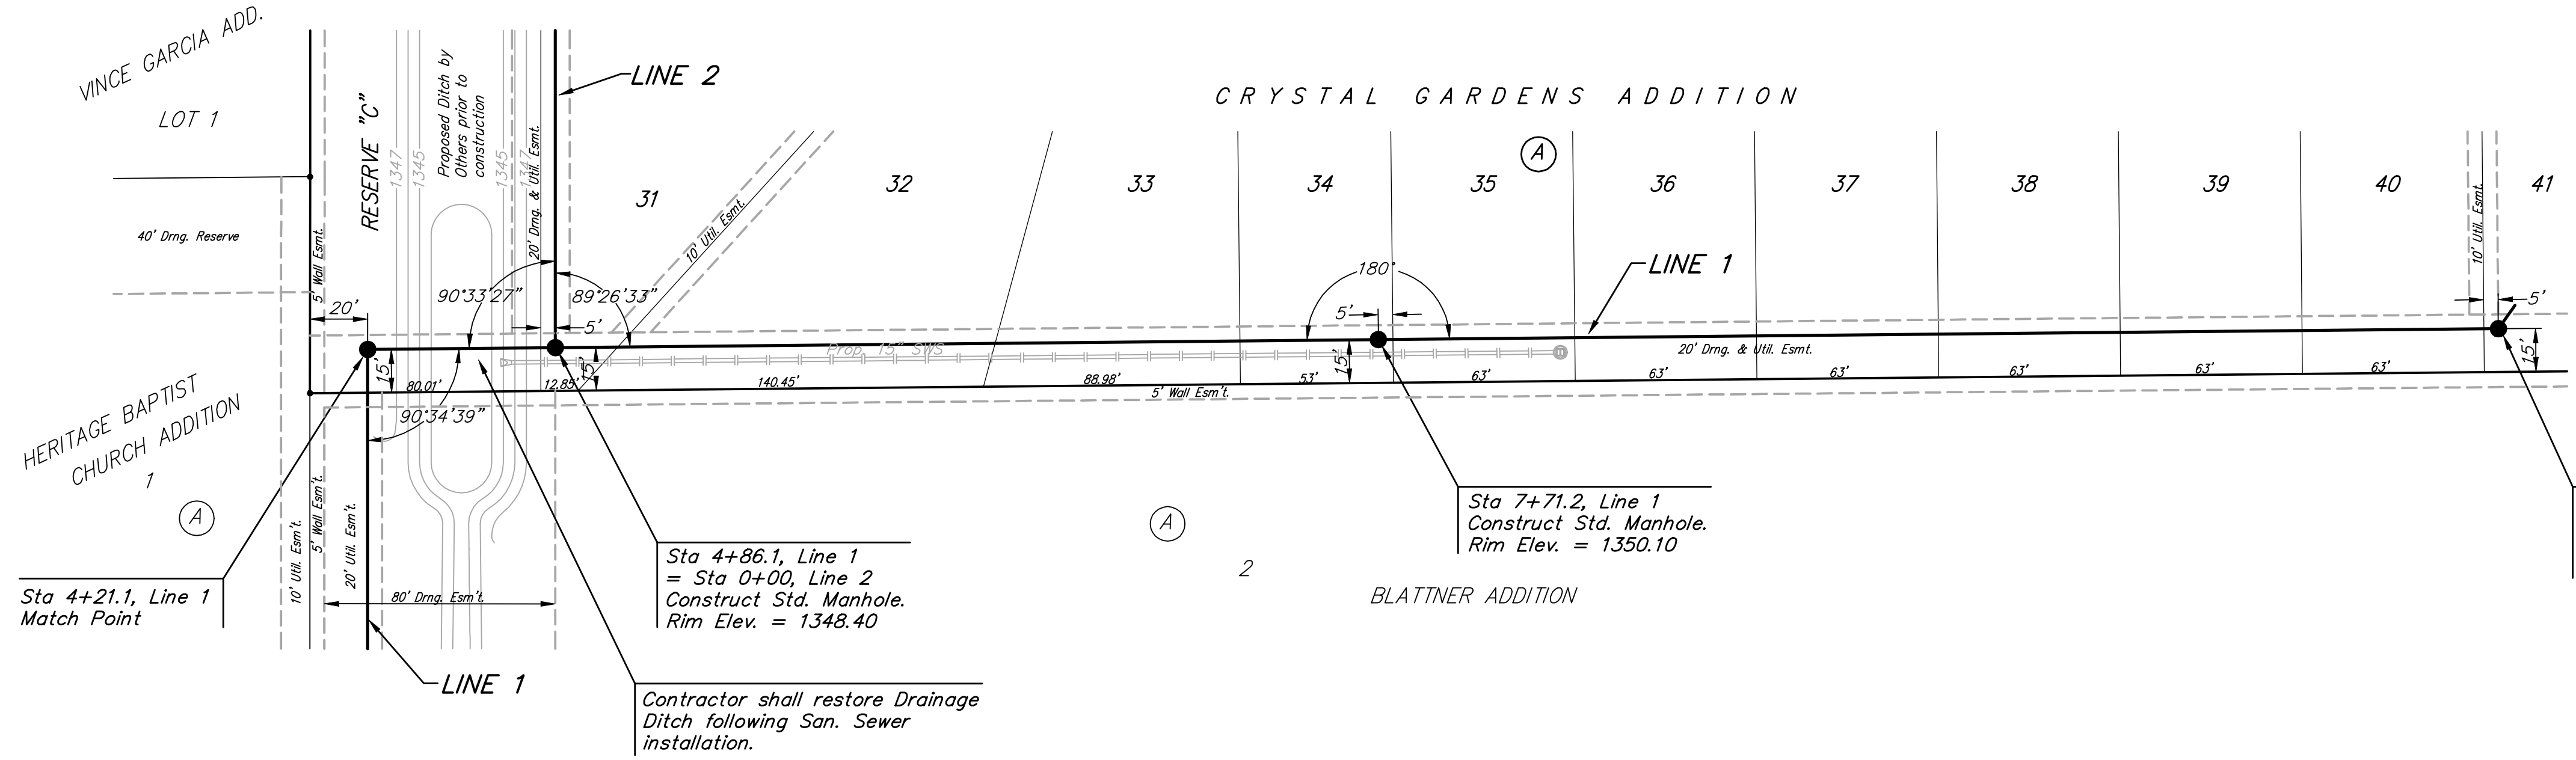

Scale: 1" = 40' Horizontal  
 1" = 5' Vertical  
 • = Iron

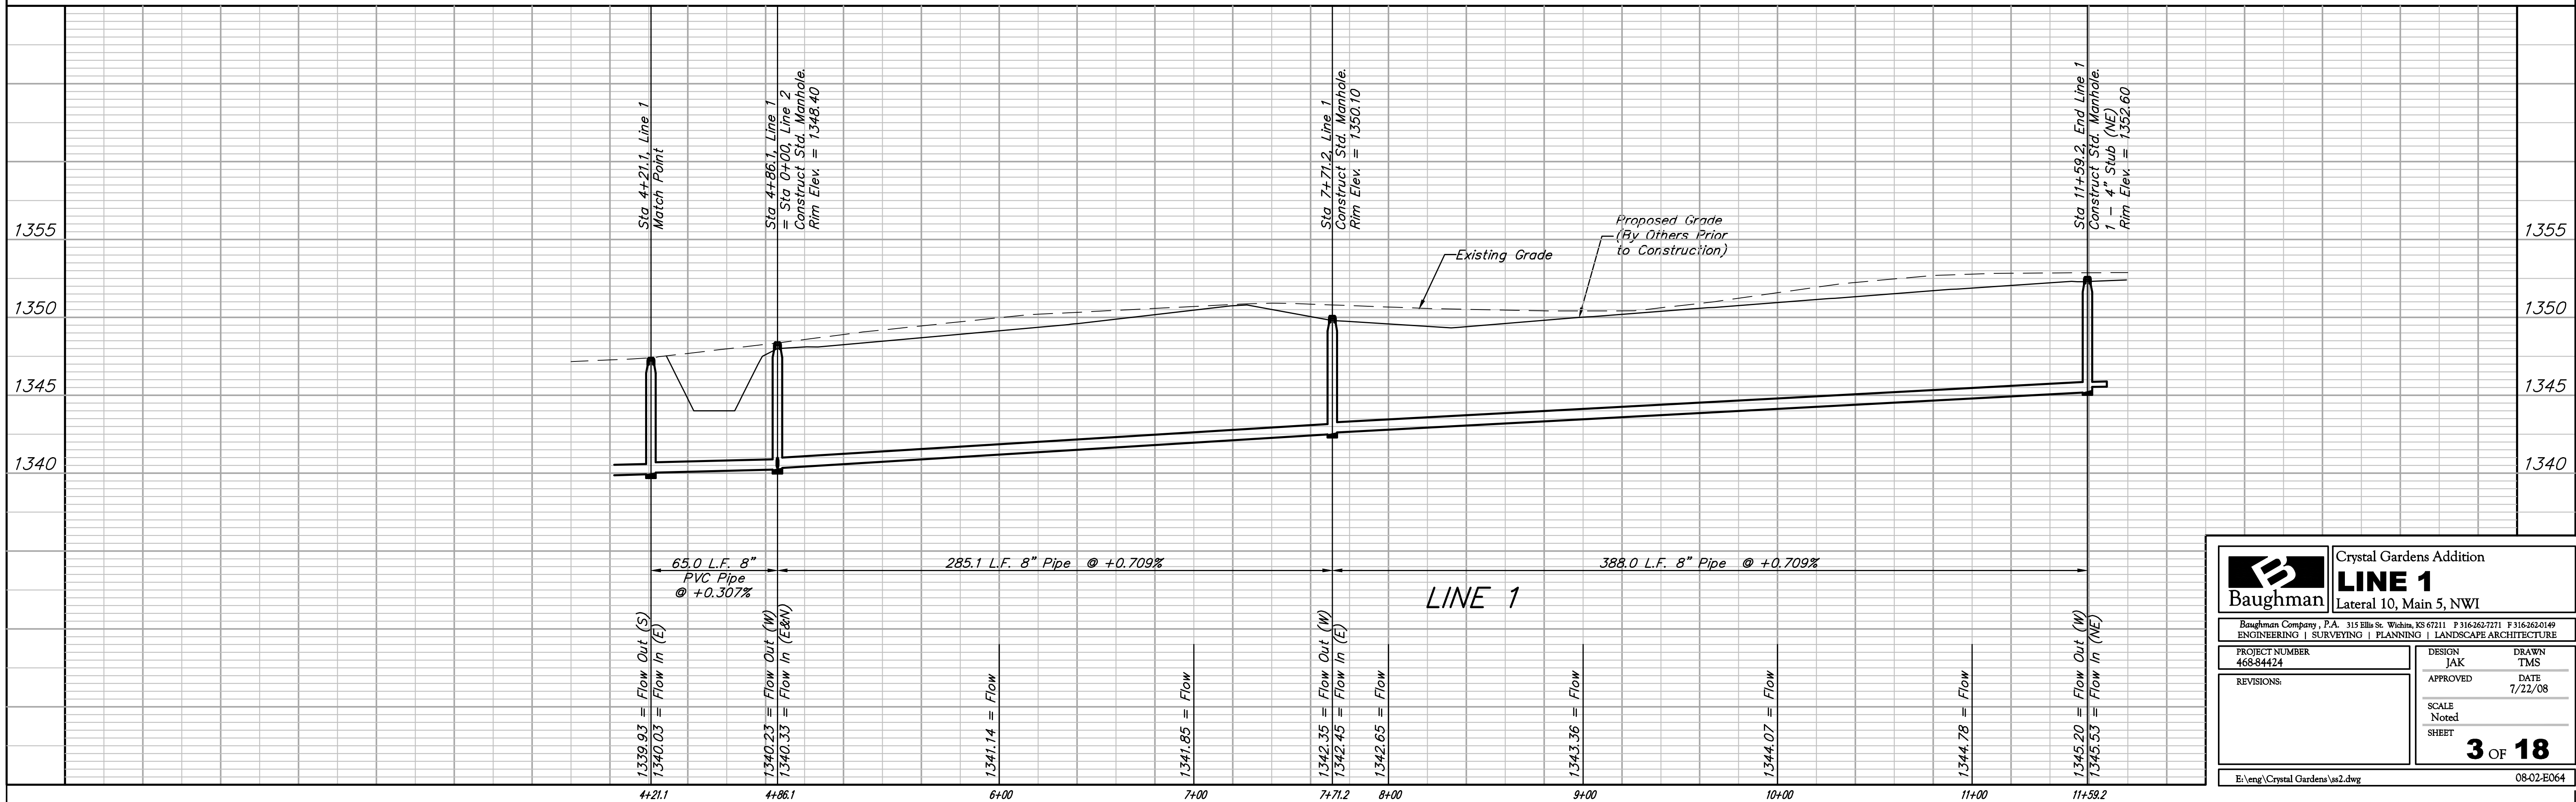

<b>Baughman</b>		Crystal Gardens Addition	
PROJECT NUMBER 468-84424		<b>LINE 1</b> Lateral 10, Main 5, NW1	
DESIGN JAK		DRAWN TMS	
APPROVED		DATE 7/22/08	
REVISIONS:		SCALE Noted	
		SHEET <b>3 OF 18</b>	
E:\eng\Crystal Gardens\as2.dwg		08-02-EO64	