

Benchmark:
 "□" Cut On Top of Curb, West Side of Forestview, East of Fire Hydrant, and Along Easterly Extension of the South Line of Lot 2, Block A, Liberty Park 2nd Addition.
 Elev. = 1347.62 NGVD29

City of Wichita Benchmark
 Southwest Corner of 13th ST N and 135th ST W 30' South and 35' West Intersection. East Side of Concrete Base for Highline Pole.
 Elev. = 1355.65 NGVD29

Scale: 1" = 40' Horizontal
 1" = 5' Vertical
 • = Iron

Sta 7+74.1, Line 3
 Match Point

Existing Trees Shall Remain and be Protected from Damage During Construction.

Proposed 24" SWS Crossing


Sta 11+28.2, Line 3
 Construct Special Shallow Manhole
 Rim Elev. = 1345.70

CRYSTAL GARDENS ADDITION

1342.80=Static WSE
 1343.90=100yr DWS
 RESERVE "D"

Sta 15+26.0, Line 3
 Construct Special Shallow Manhole.
 Rim Elev. = 1345.40

Sta 18+86.2, End Line 3
 Construct Std. Manhole
 1 - 4" Stub (SW)
 Rim Elev. = 1353.40
 Distance from Main to Riser = 5'

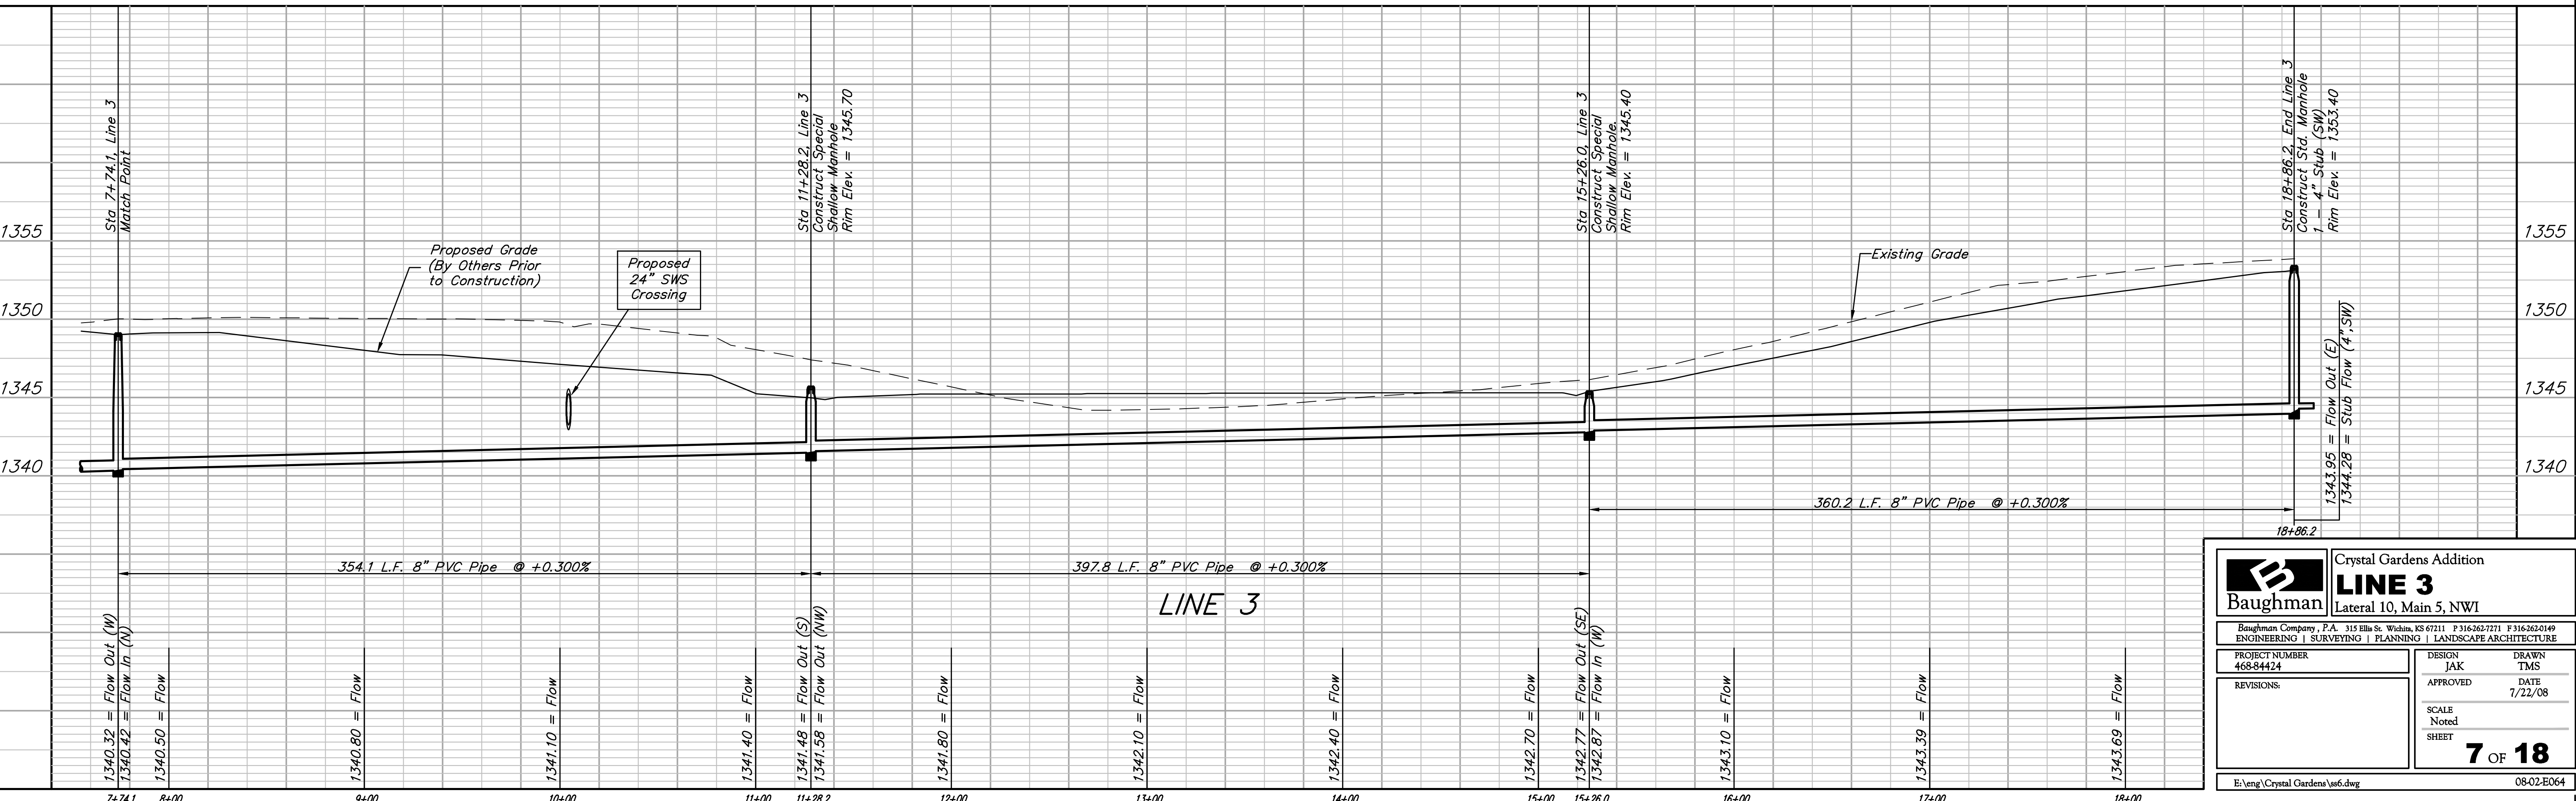

		Crystal Gardens Addition	
		LINE 3	
Lateral 10, Main 5, NWI		Baughman Company, P.A. 315 Ellis St. Wichita, KS 67211 P 316-262-7271 F 316-262-0149	
PROJECT NUMBER 468-84424	DESIGN JAK	DRAWN TMS	ENGINEERING SURVEYING PLANNING LANDSCAPE ARCHITECTURE
REVISIONS:	APPROVED	DATE 1/22/08	
	SCALE Noted	SHEET	
		7 OF 18	
E:\Veng\Crystal Gardens\as6.dwg		08-02-ED064	