


PROJECT NO.	YEAR	SHEET NO.	TOTAL SHEETS
35-05416-004		29	32

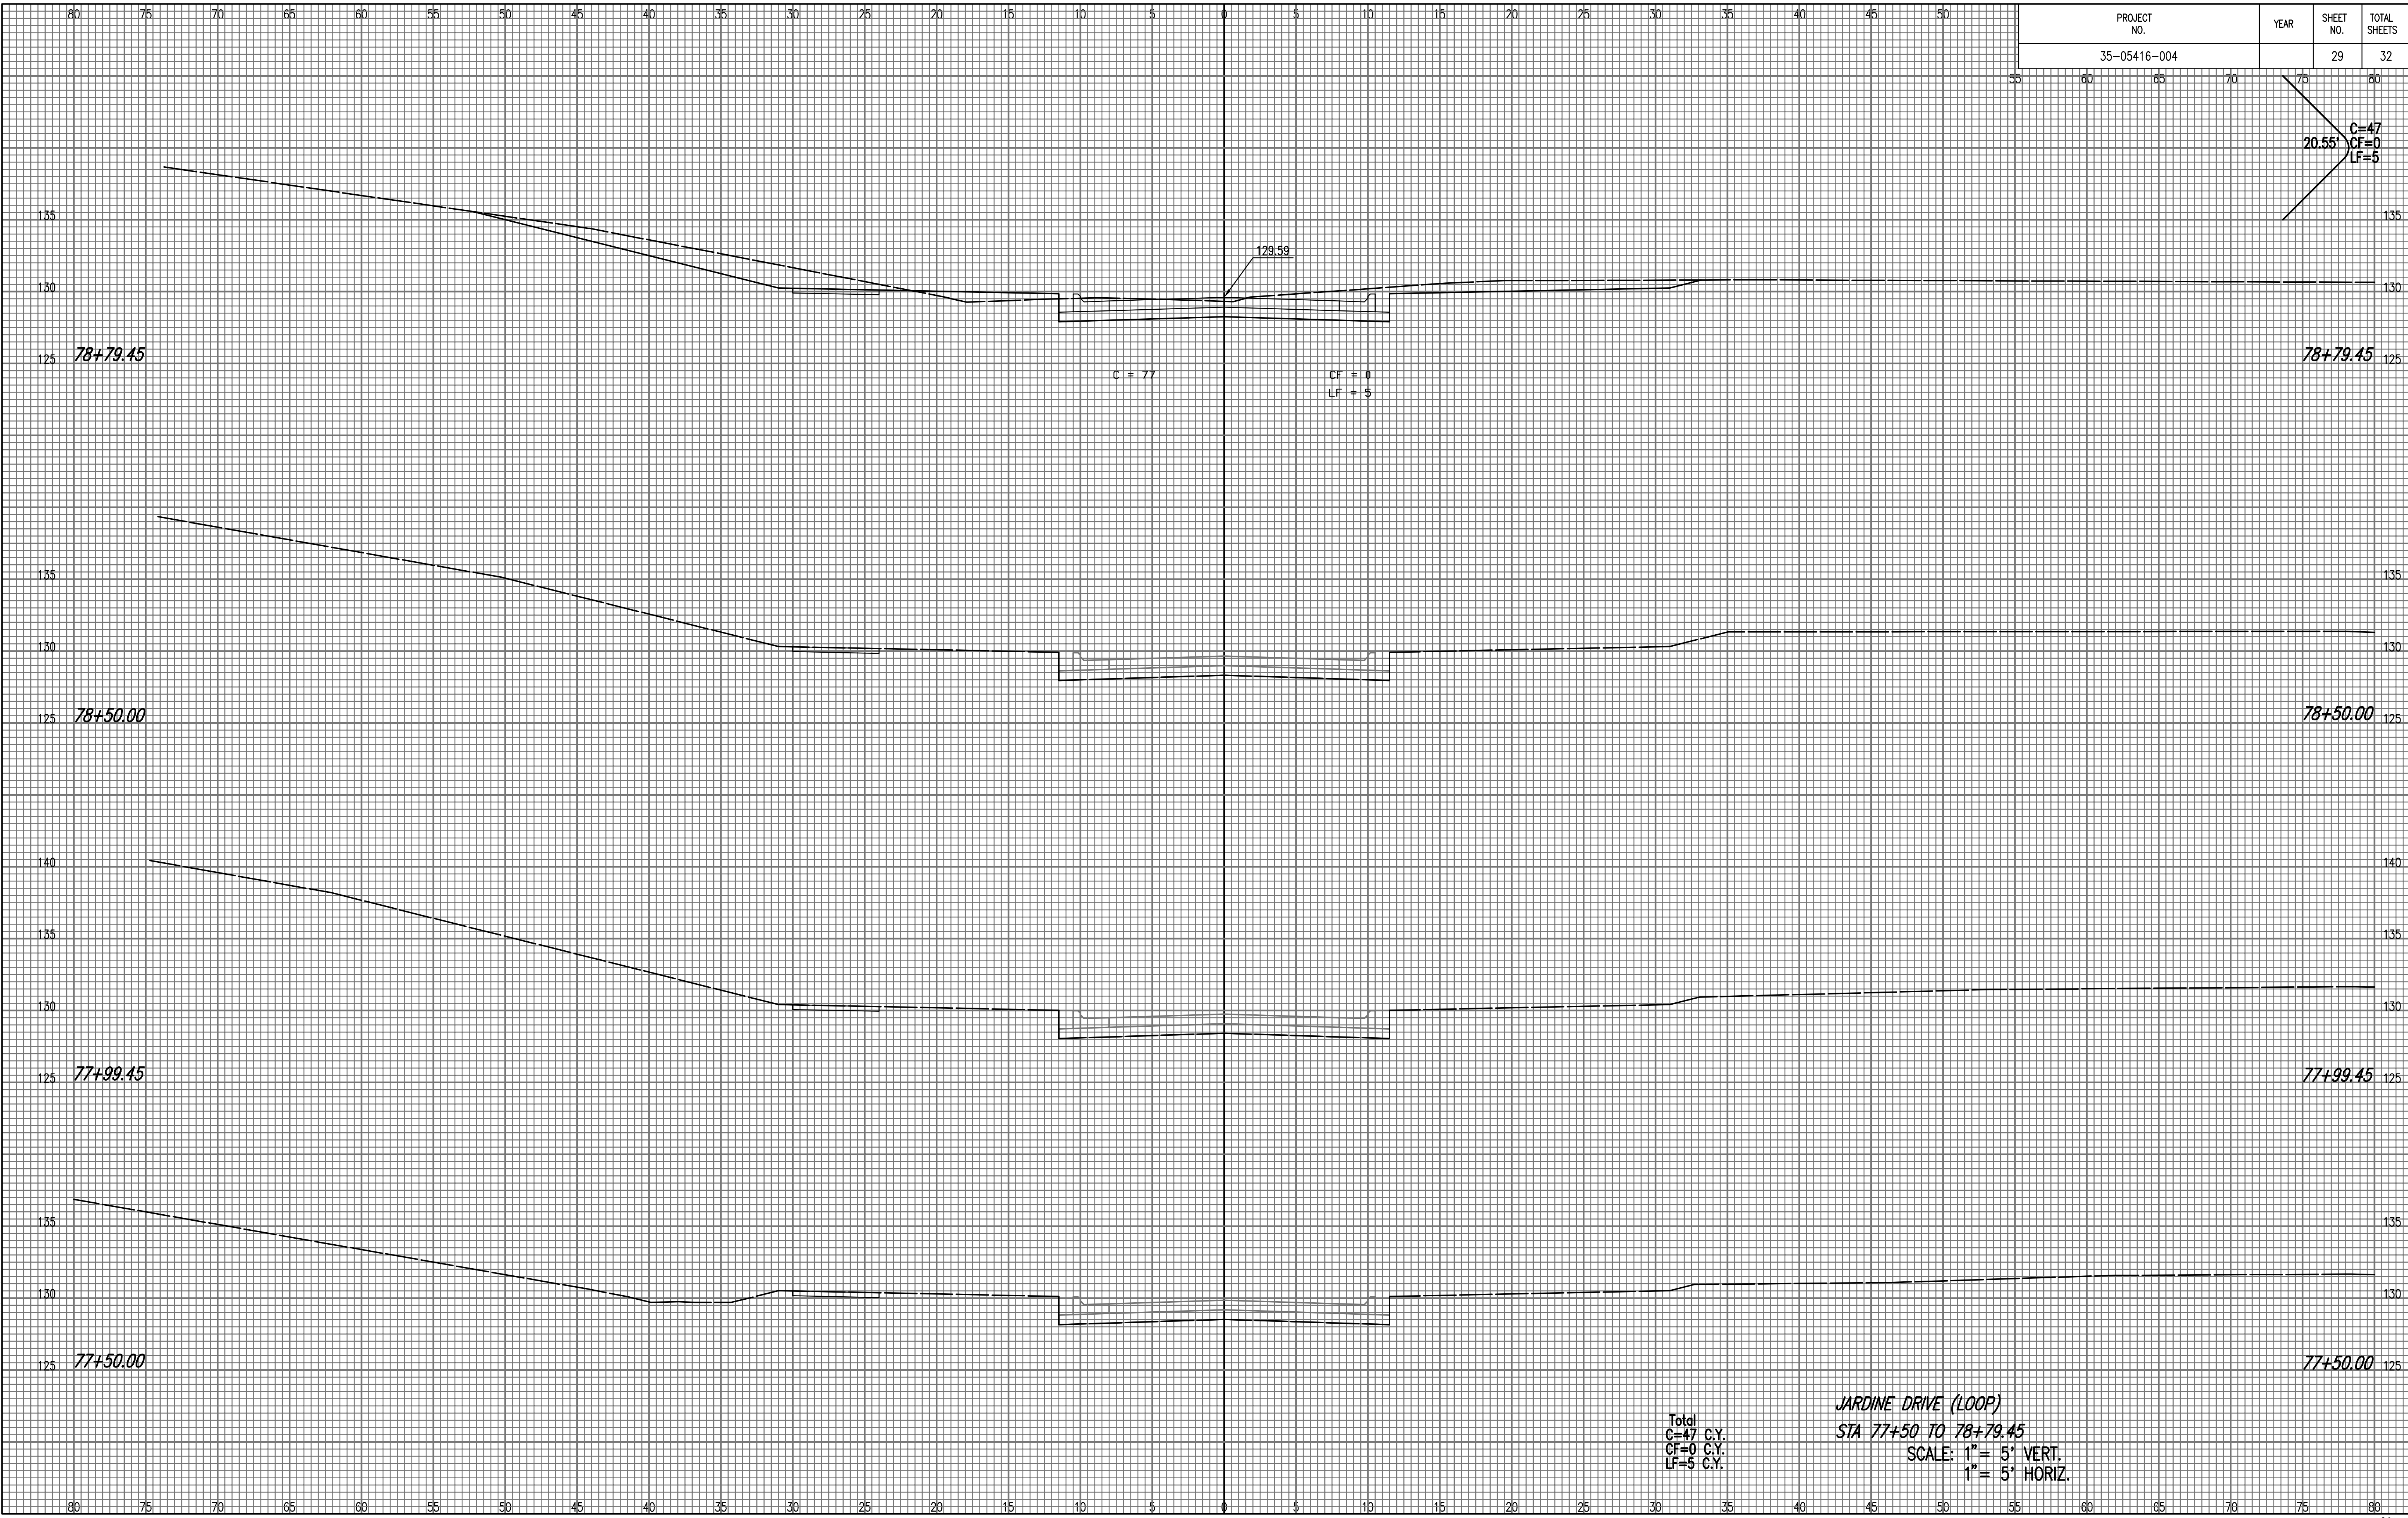

NOTE BOOK NO.	TEMPLATE AREAS CHECKED

SAVED 02-20-2007 10:40:24 AM BY JAT
 Plot Scale 1:1 02-21-2007 4:19:10 PM BY REJ
 J:\SENTOU\2005\05416\004\2007-02-21 to City DMV\29-CROSS SECTION

Total
 C=47 C.Y.
 CF=0 C.Y.
 LF=5 C.Y.

JARDINE DRIVE (LOOP)
STA 77+50 TO 78+79.45
 SCALE: 1" = 5' VERT.
 1" = 5' HORIZ.