


PROJECT NO.	YEAR	SHEET NO.	TOTAL SHEETS
35-05416-004		31	32

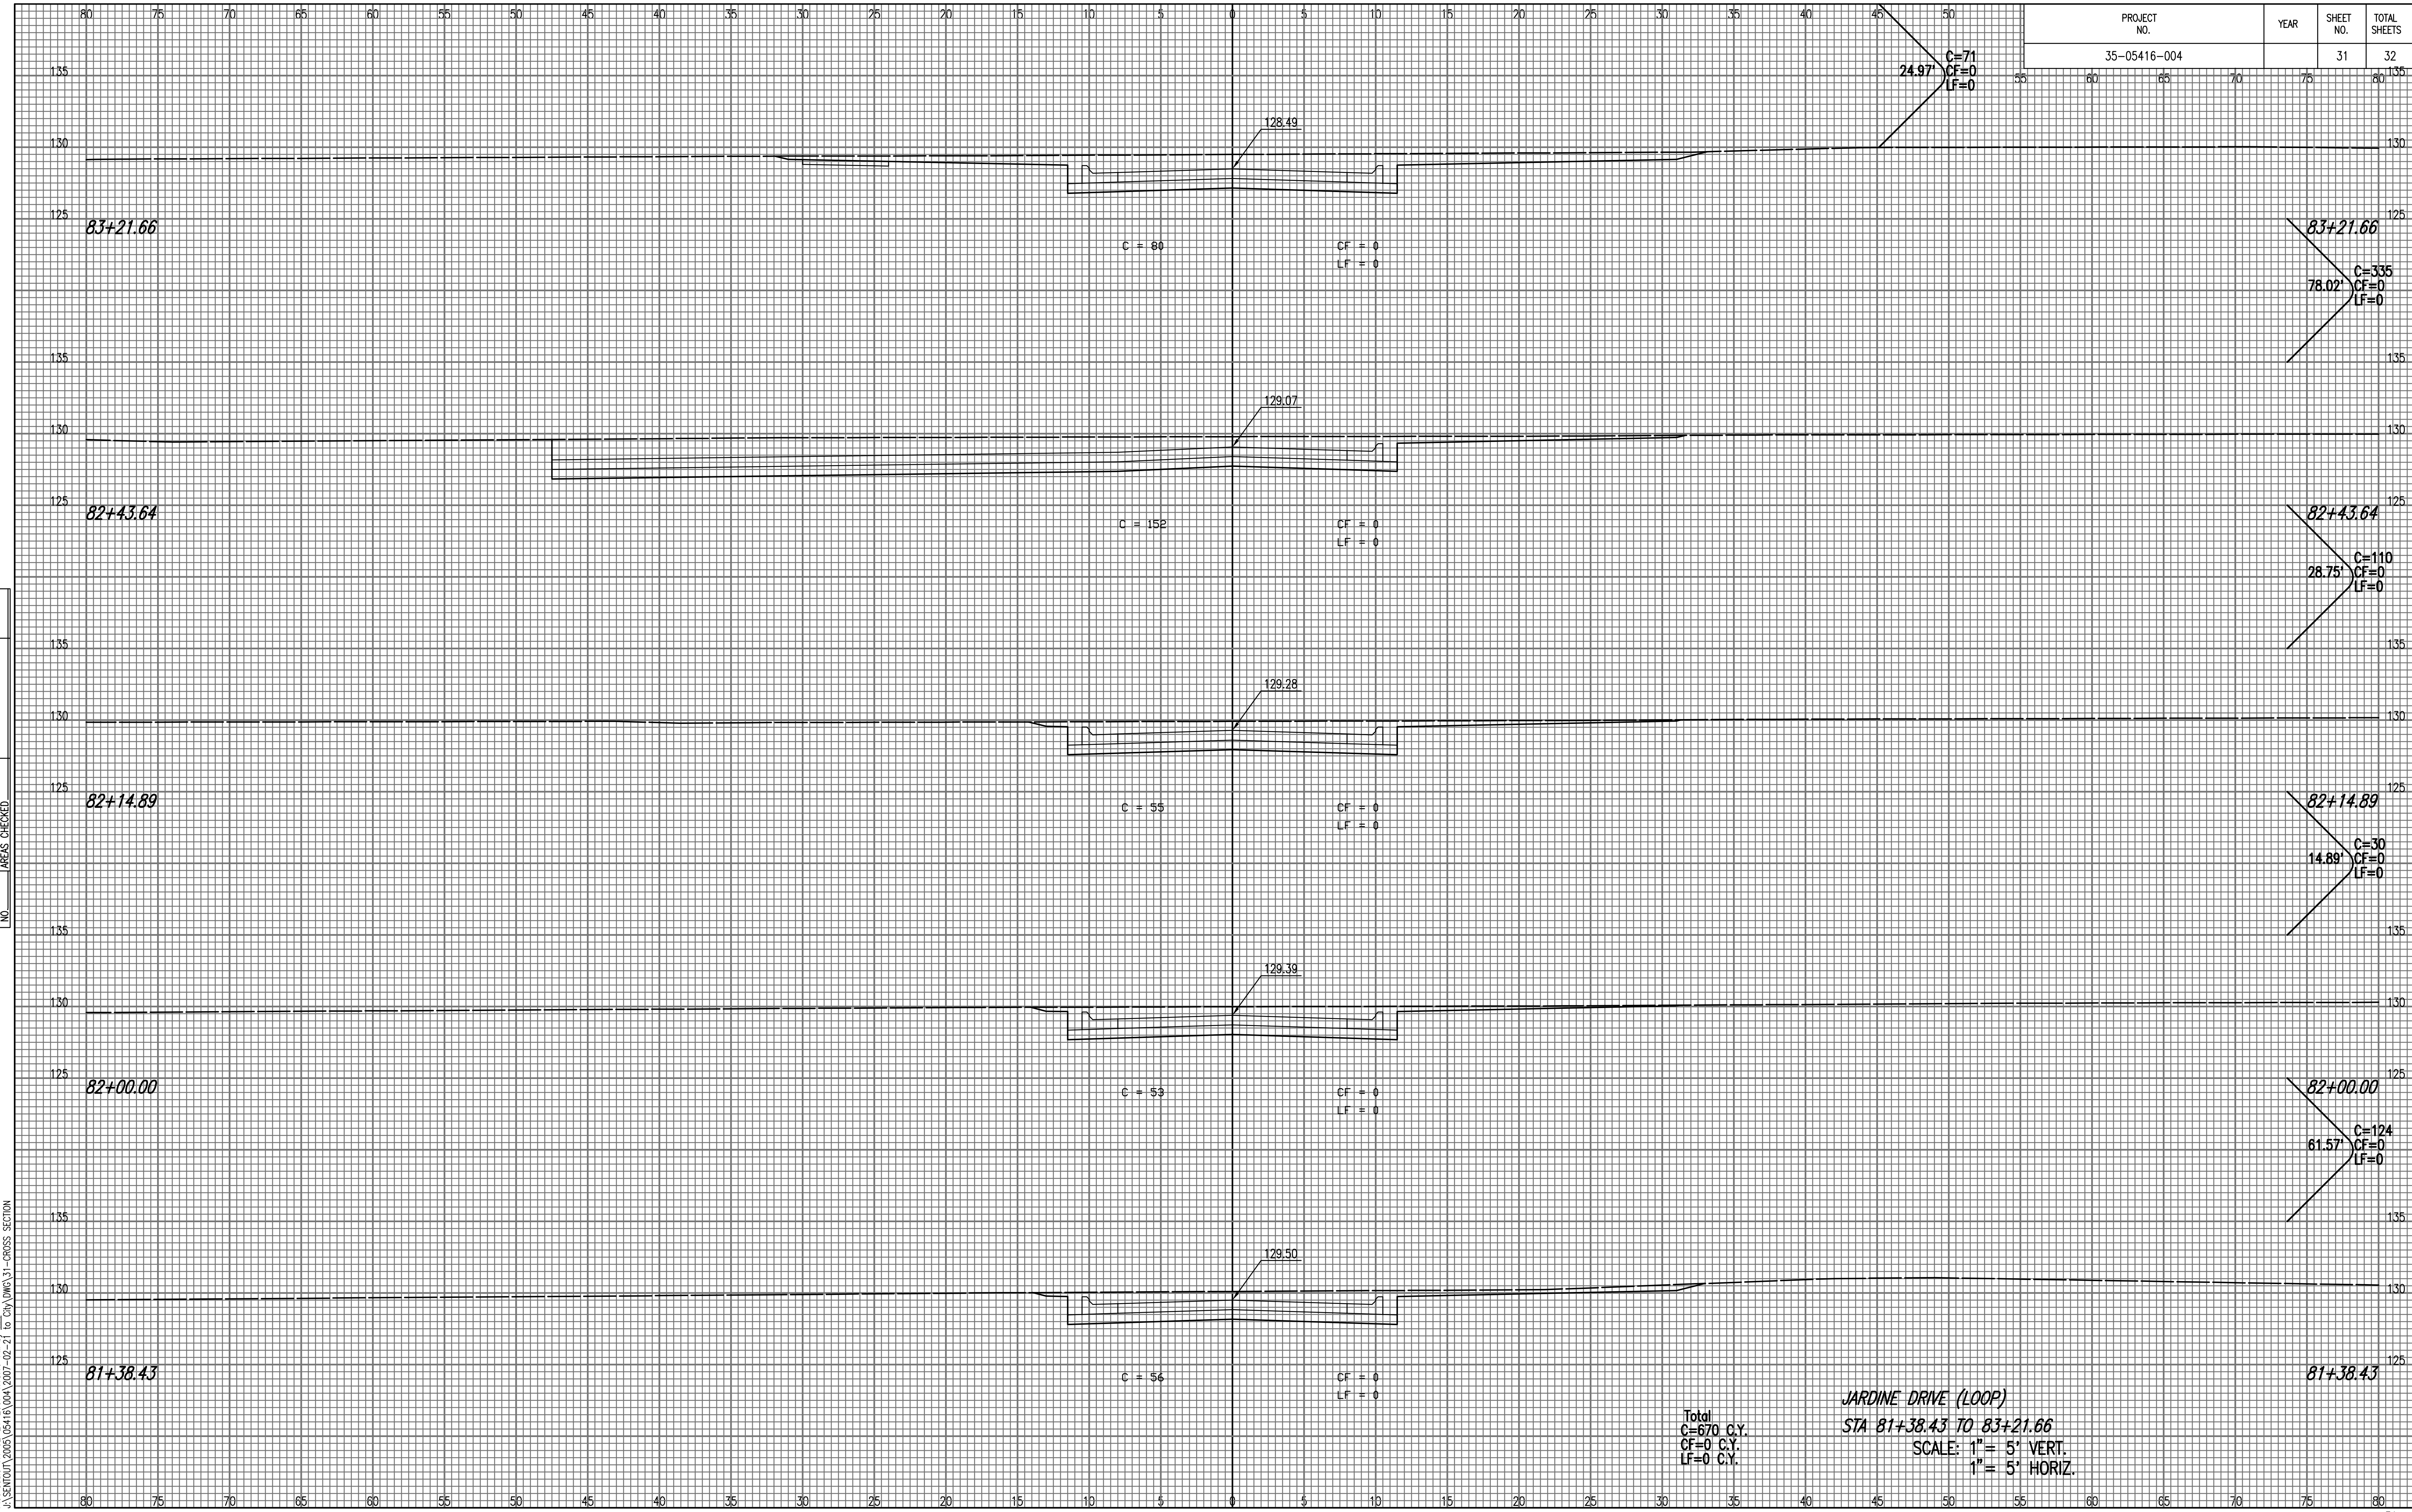

NOTE BOOK NO.	TEMPLATE AREAS CHECKED

Served 02-20-2007 10:41:50 AM by TAT
 Plot Scale 1" = 5' VERT. 1" = 5' HORIZ.
 J:\SENTOU\2005\05416\004\2007-02-21 to City DWA\31-CROSS SECTION

Total
 C=670 C.Y.
 CF=0 C.Y.
 LF=0 C.Y.

JARDINE DRIVE (LOOP)
 STA 81+38.43 TO 83+21.66
 SCALE: 1" = 5' VERT.
 1" = 5' HORIZ.