
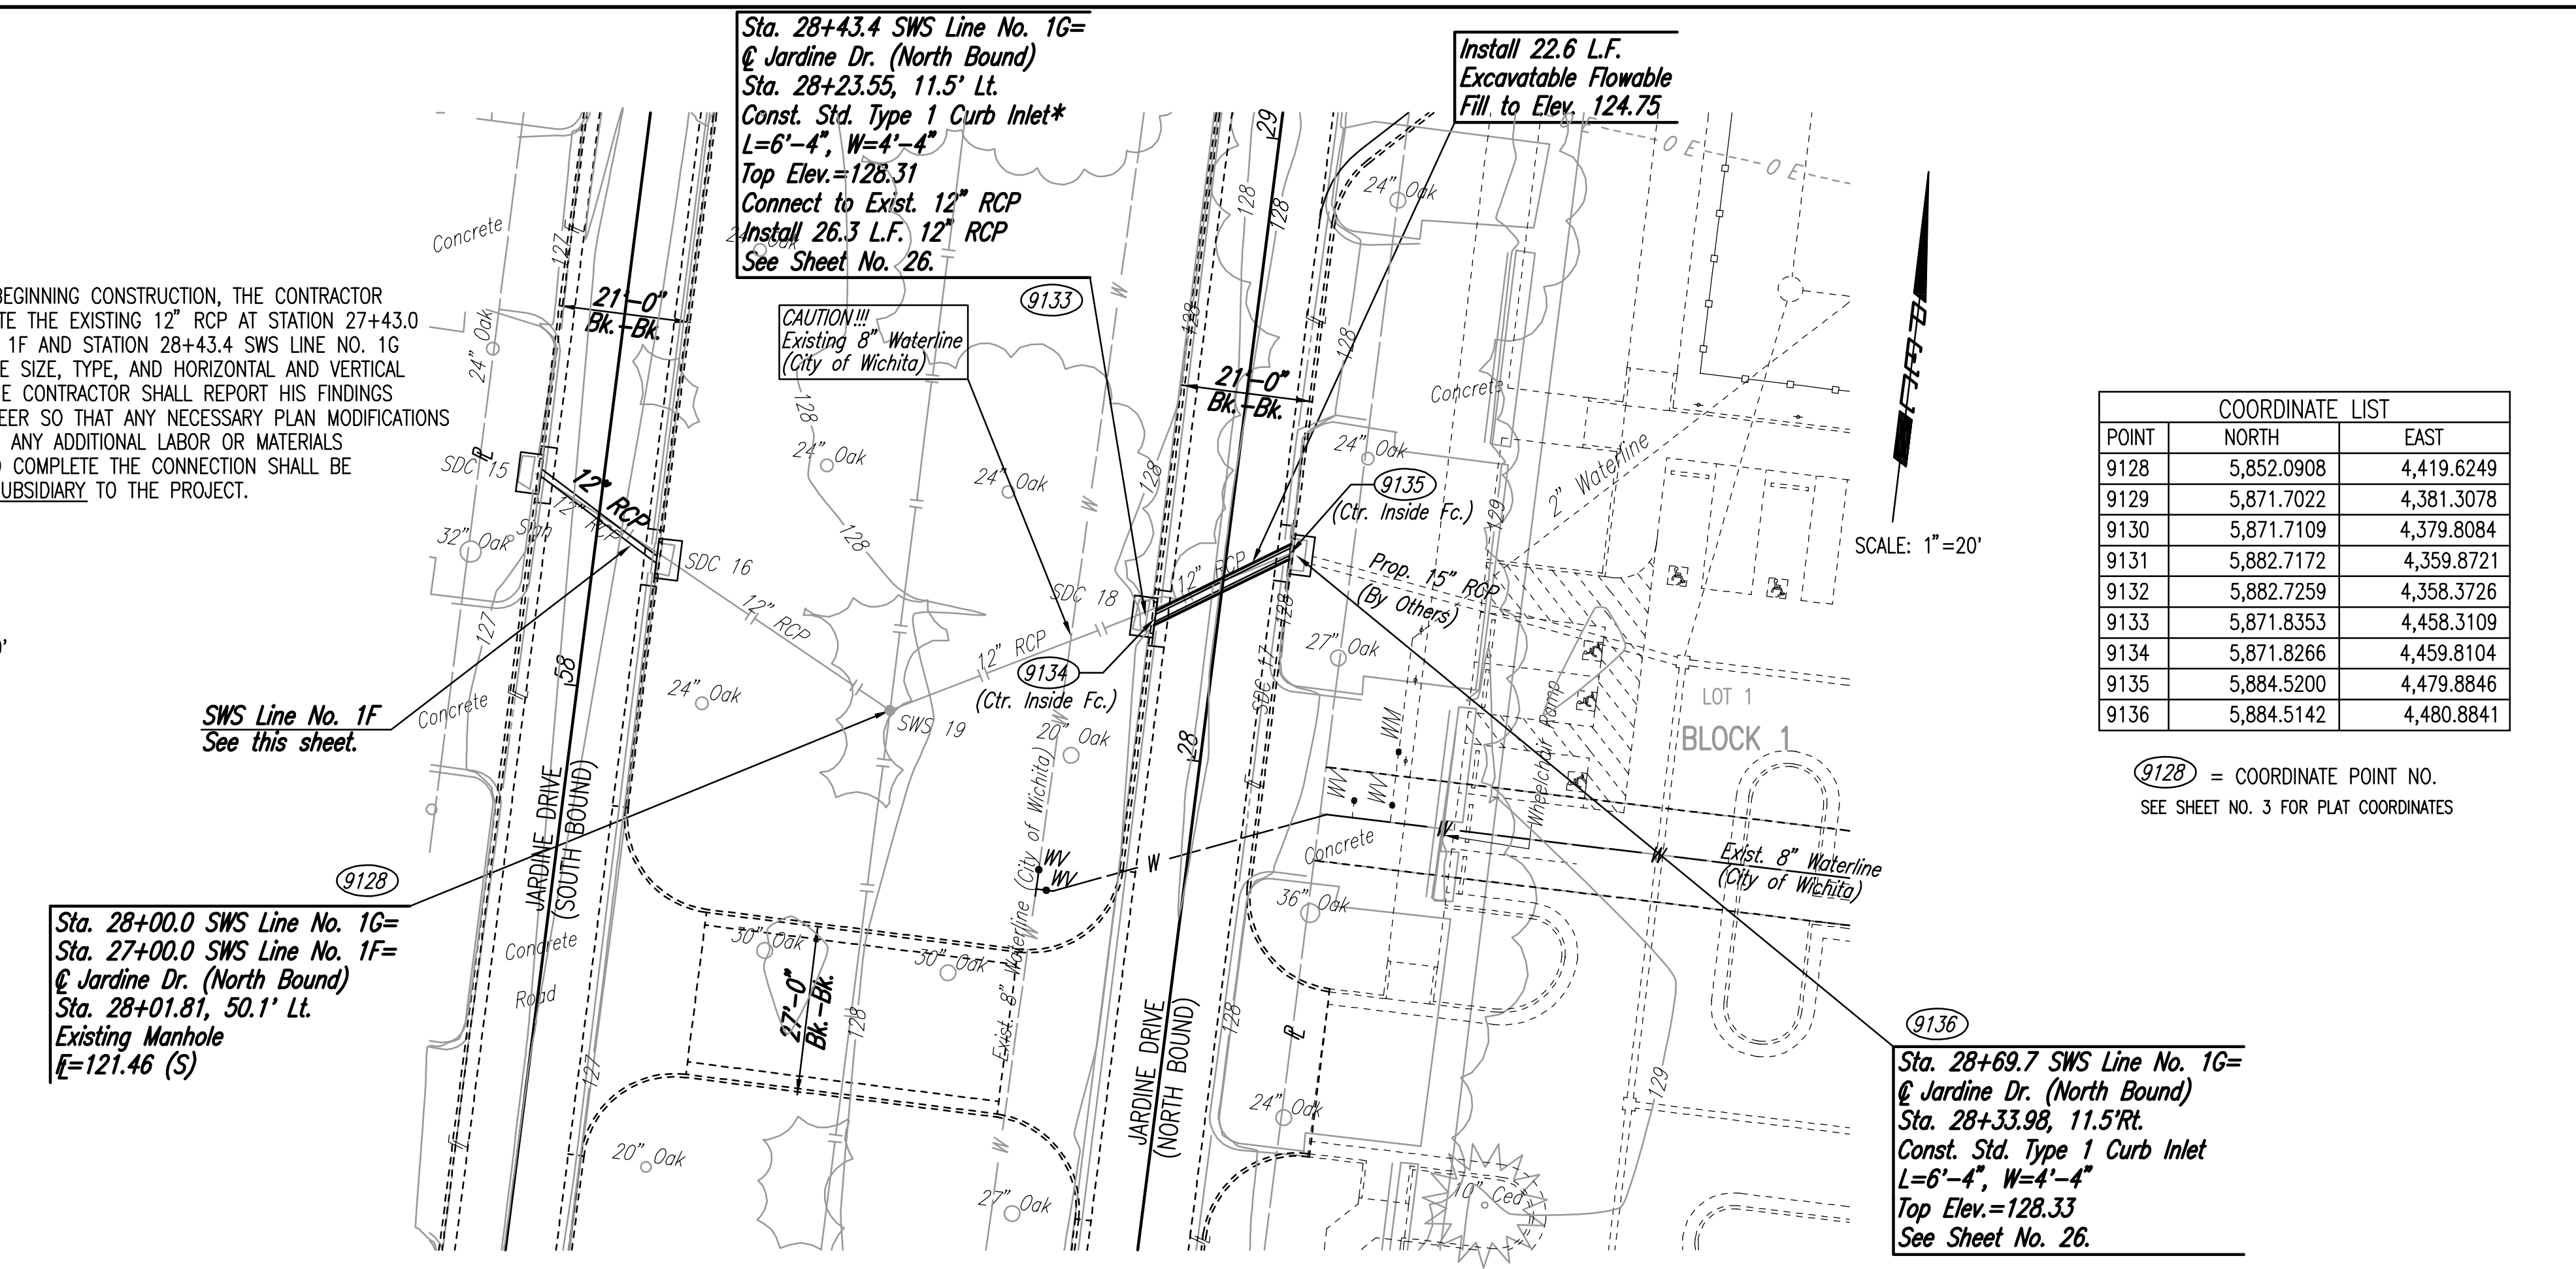


DATE	
BY	
CHECKED	
CHECKED	
PLAN	

DATE	
BY	
CHECKED	
CHECKED	
PROFILE	

Sheet 12-20-2005 5:03:36 PM by BUS
 Plot Scale 1:20 12-21-2005 8:13:28 AM by GSS
 J:\SENDOUT\2005\05416\2005-12-20 to City\Plan and Drain\DWG\25-SWS LINE NO 1F-1G

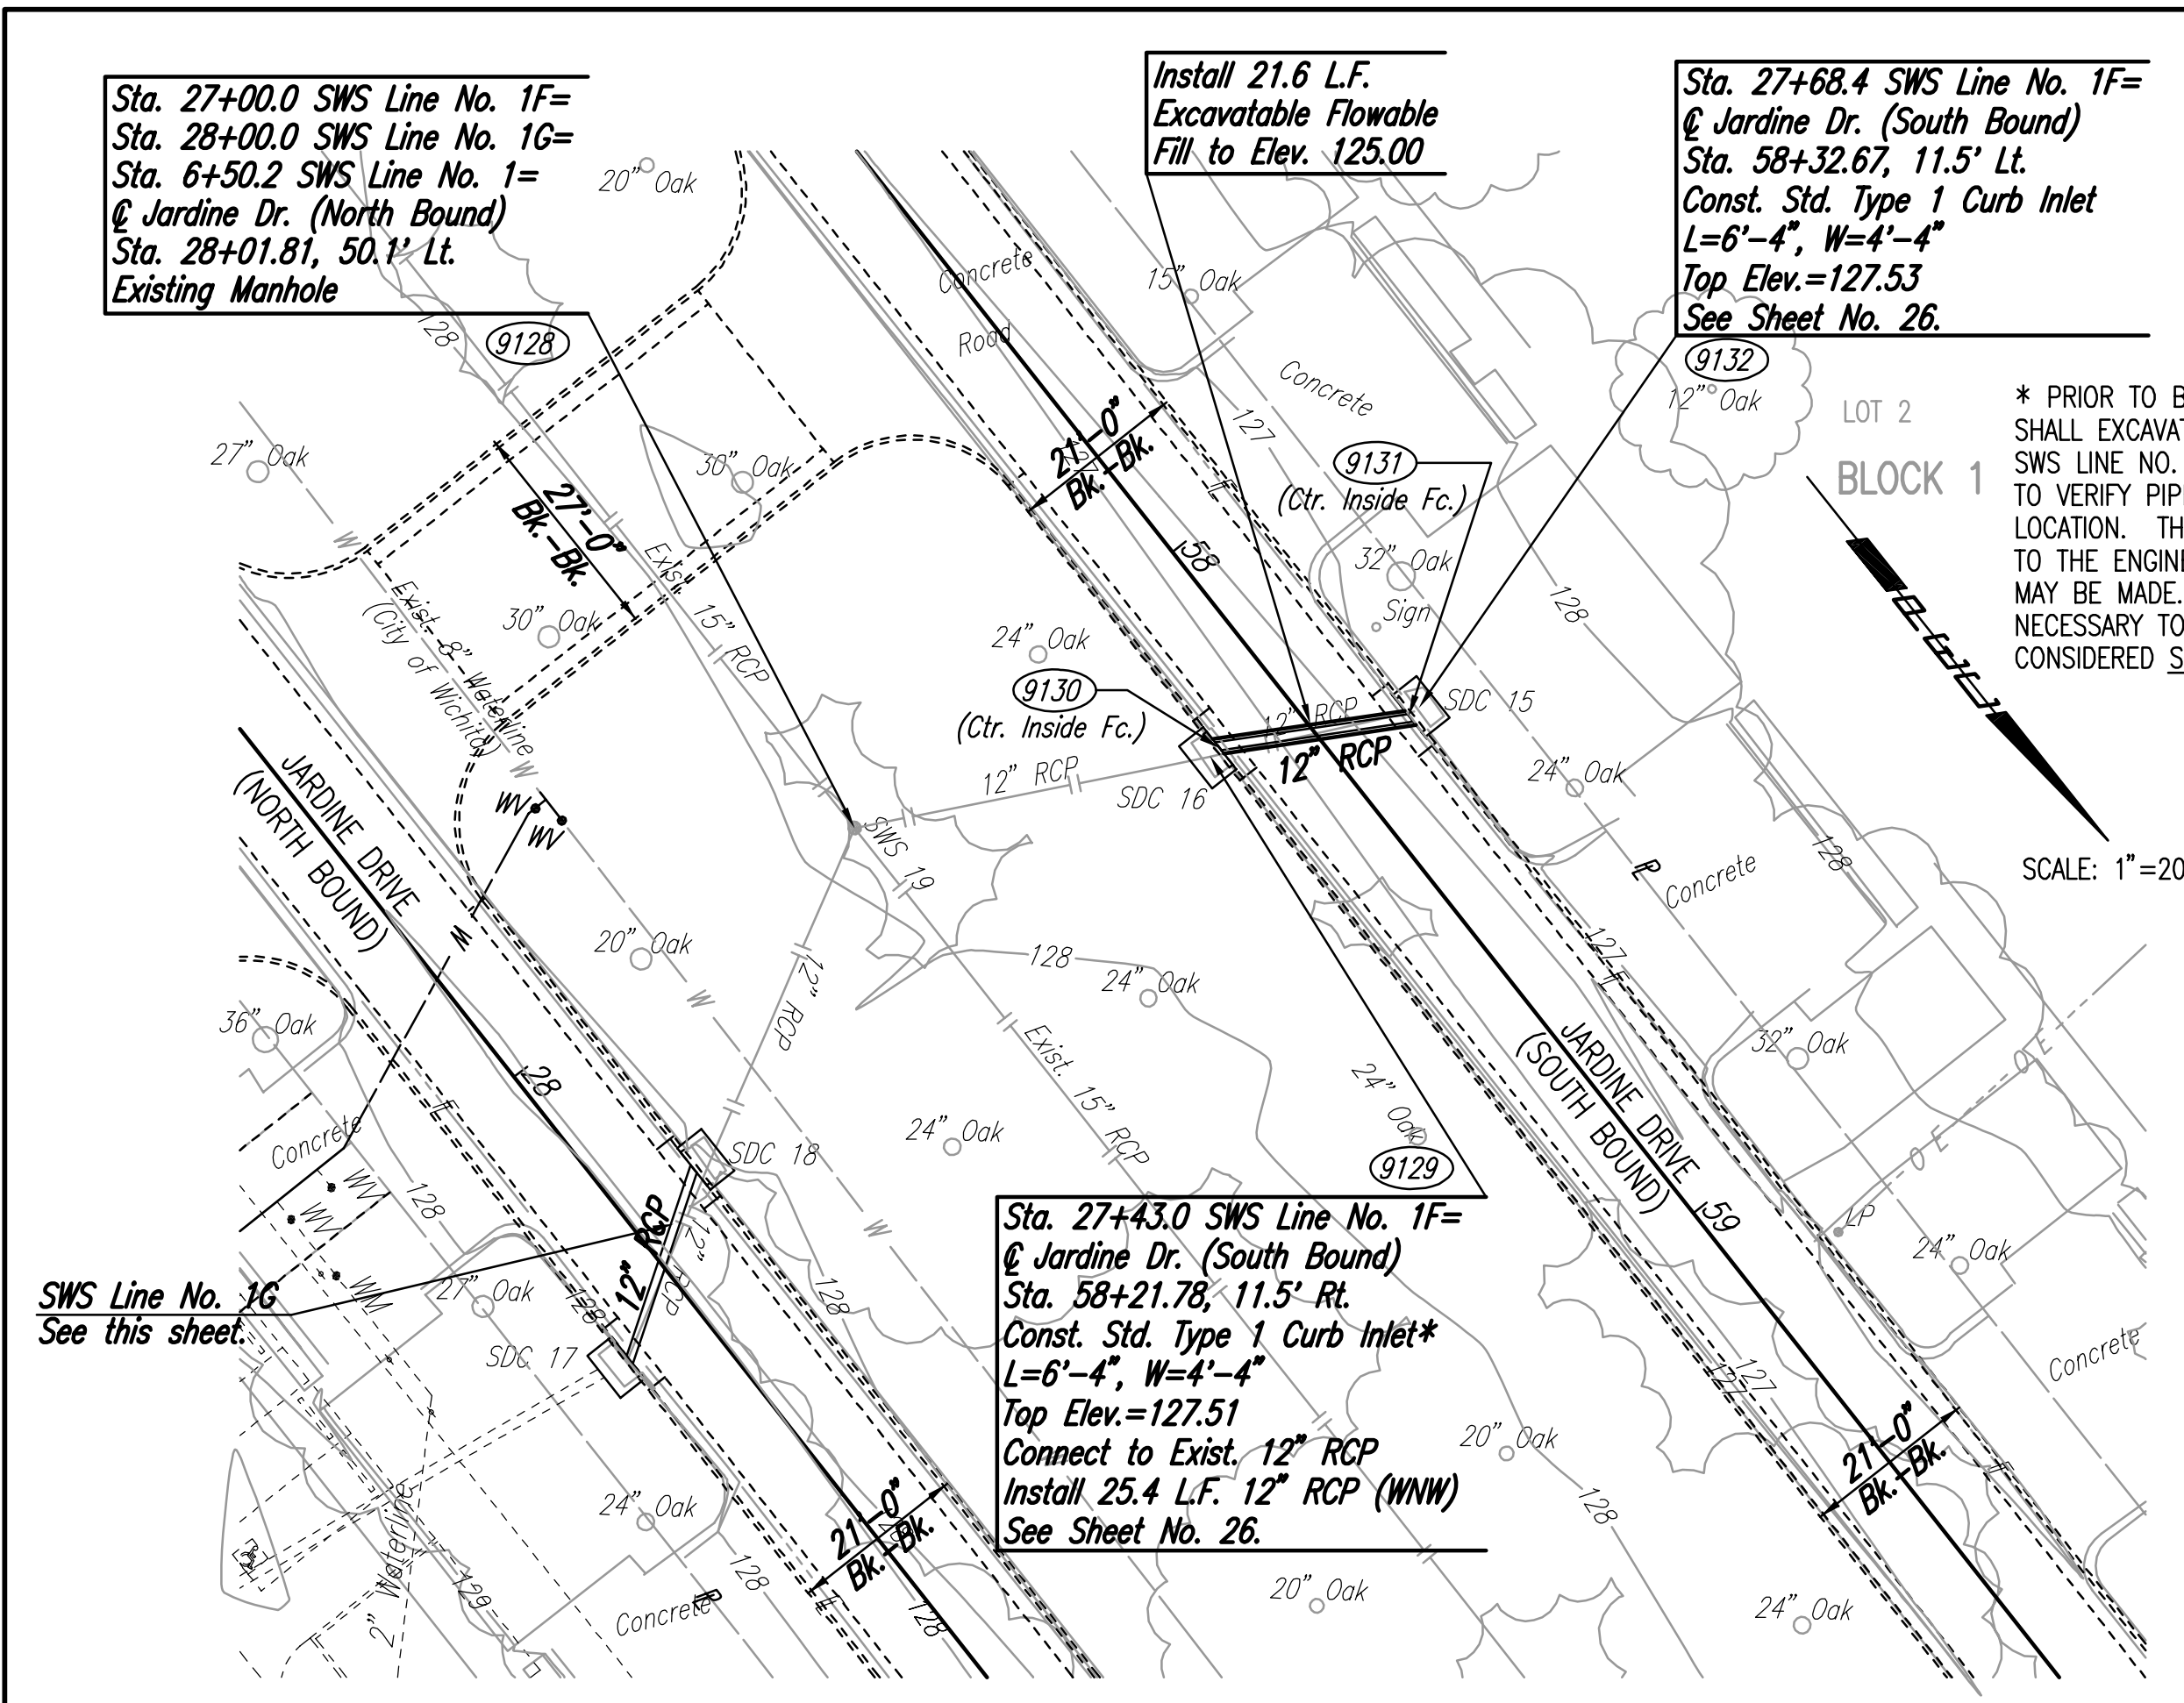

COORDINATE LIST		
POINT	NORTH	EAST
9128	5,852.0908	4,419.6249
9129	5,871.7022	4,381.3078
9130	5,871.7109	4,379.8084
9131	5,882.7172	4,359.8721
9132	5,882.7259	4,358.3726
9133	5,871.8353	4,458.3109
9134	5,871.8266	4,459.8104
9135	5,884.5200	4,479.8846
9136	5,884.5142	4,480.8841

9128 = COORDINATE POINT NO.
 SEE SHEET NO. 3 FOR PLAT COORDINATES

SWS LINE NO. 1F

SWS LINE NO. 1G

