


PROJECT NO.	YEAR	SHEET NO.	TOTAL SHEETS
35-05416-000		38	53

NOTE BOOK NO.	TEMPLATE AREAS CHECKED

Scaled 12-20-2005 3:00:20 PM by BJS
 Plot Scale 1:1 12-21-2005 8:32:47 AM by GSS
 J:\SENTOU\2005\05416\2005-12-20 to City Paving and Drain\DWG\38-CROSS SECTION

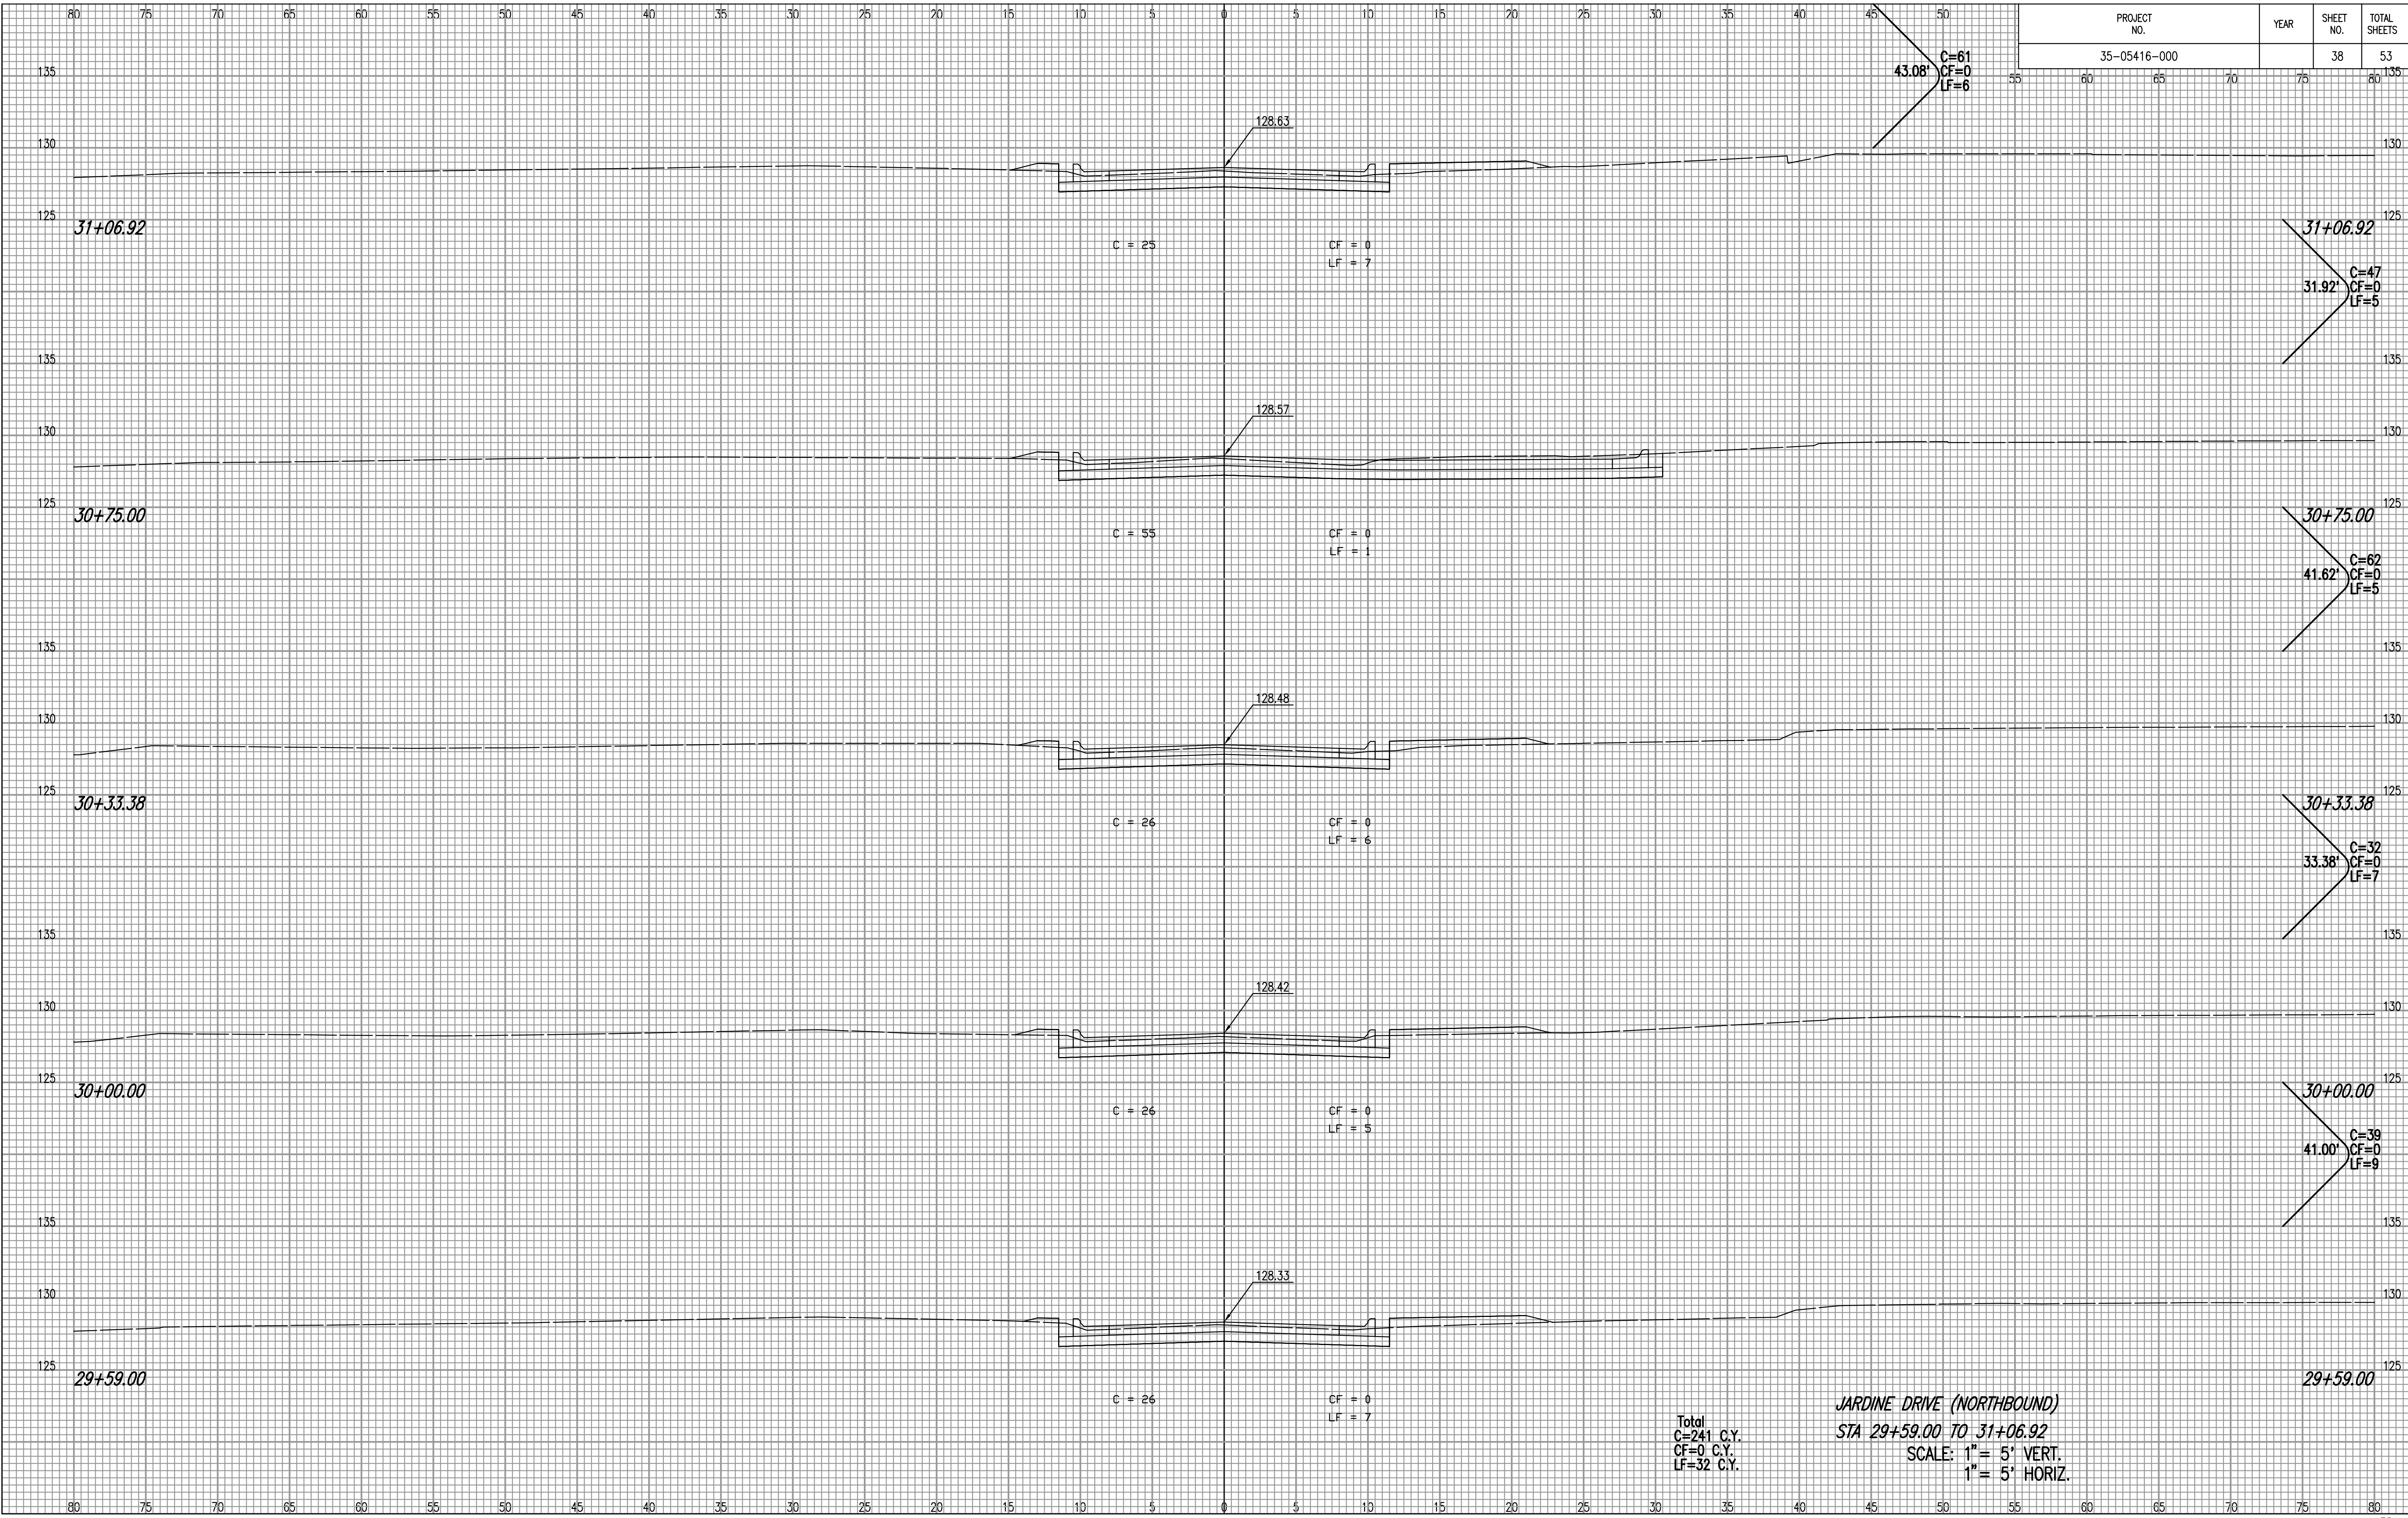

Total
 C=241 C.Y.
 CF=0 C.Y.
 LF=32 C.Y.

JARDINE DRIVE (NORTHBOUND)
STA 29+59.00 TO 31+06.92
 SCALE: 1" = 5' VERT.
 1" = 5' HORIZ.