


PROJECT NO.	YEAR	SHEET NO.	TOTAL SHEETS
35-05416-000		39	53

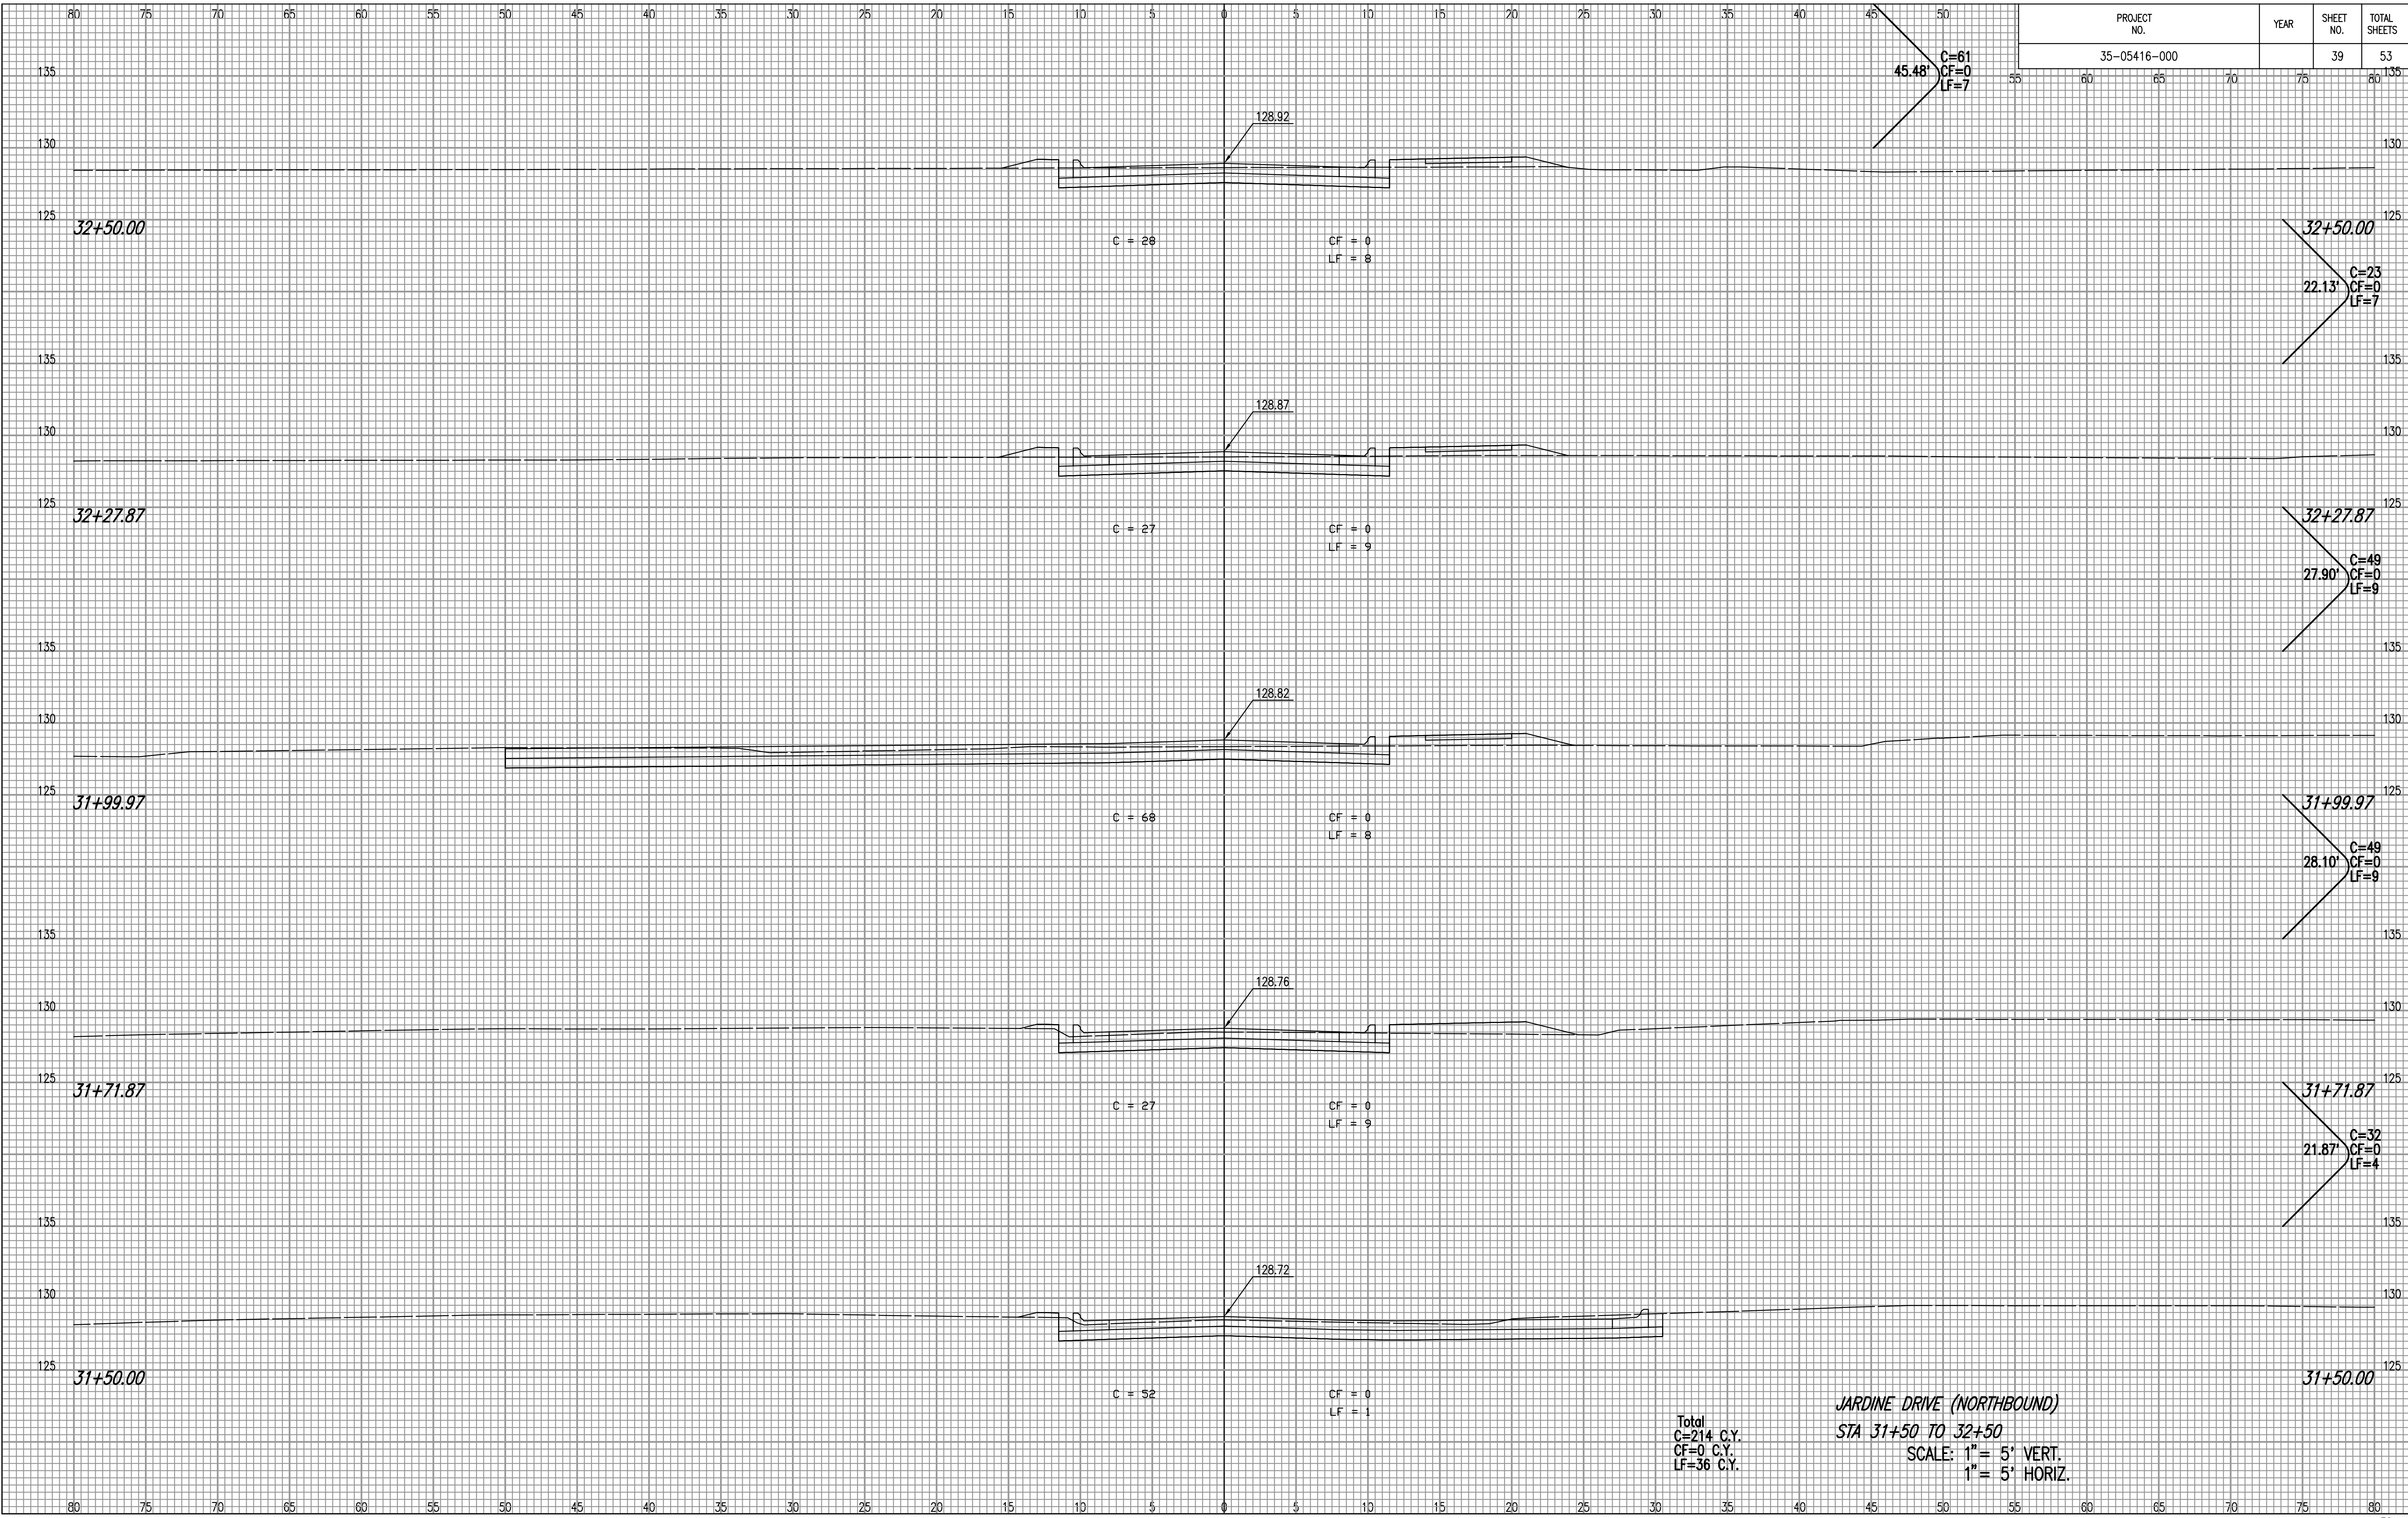

NOTE BOOK NO.	TEMPLATE AREAS CHECKED

Scaled 12-20-2005 2:50:36 PM by BJS
 Plot Scale 1:1 12-21-2005 8:33:25 AM by GSS
 J:\SENTOU\2005\05416\2005-12-20 to City Paving and Drain\DWG\39-CROSS SECTION

Total
 C=214 C.Y.
 CF=0 C.Y.
 LF=36 C.Y.

JARDINE DRIVE (NORTHBOUND)
STA 31+50 TO 32+50
 SCALE: 1" = 5' VERT.
 1" = 5' HORIZ.