


PROJECT NO.	YEAR	SHEET NO.	TOTAL SHEETS
35-05416-000		42	53

NOTE BOOK NO.	TEMPLATE AREAS CHECKED

Sowed 12-20-2005 3:00:14 PM by BJS  
 Plot Scale 1:1 12-21-2005 8:36:29 AM by GSS  
 J:\SENTOU\2005\05416\2005-12-20 to City Paving and Drain\DWG\42-CROSS SECTION

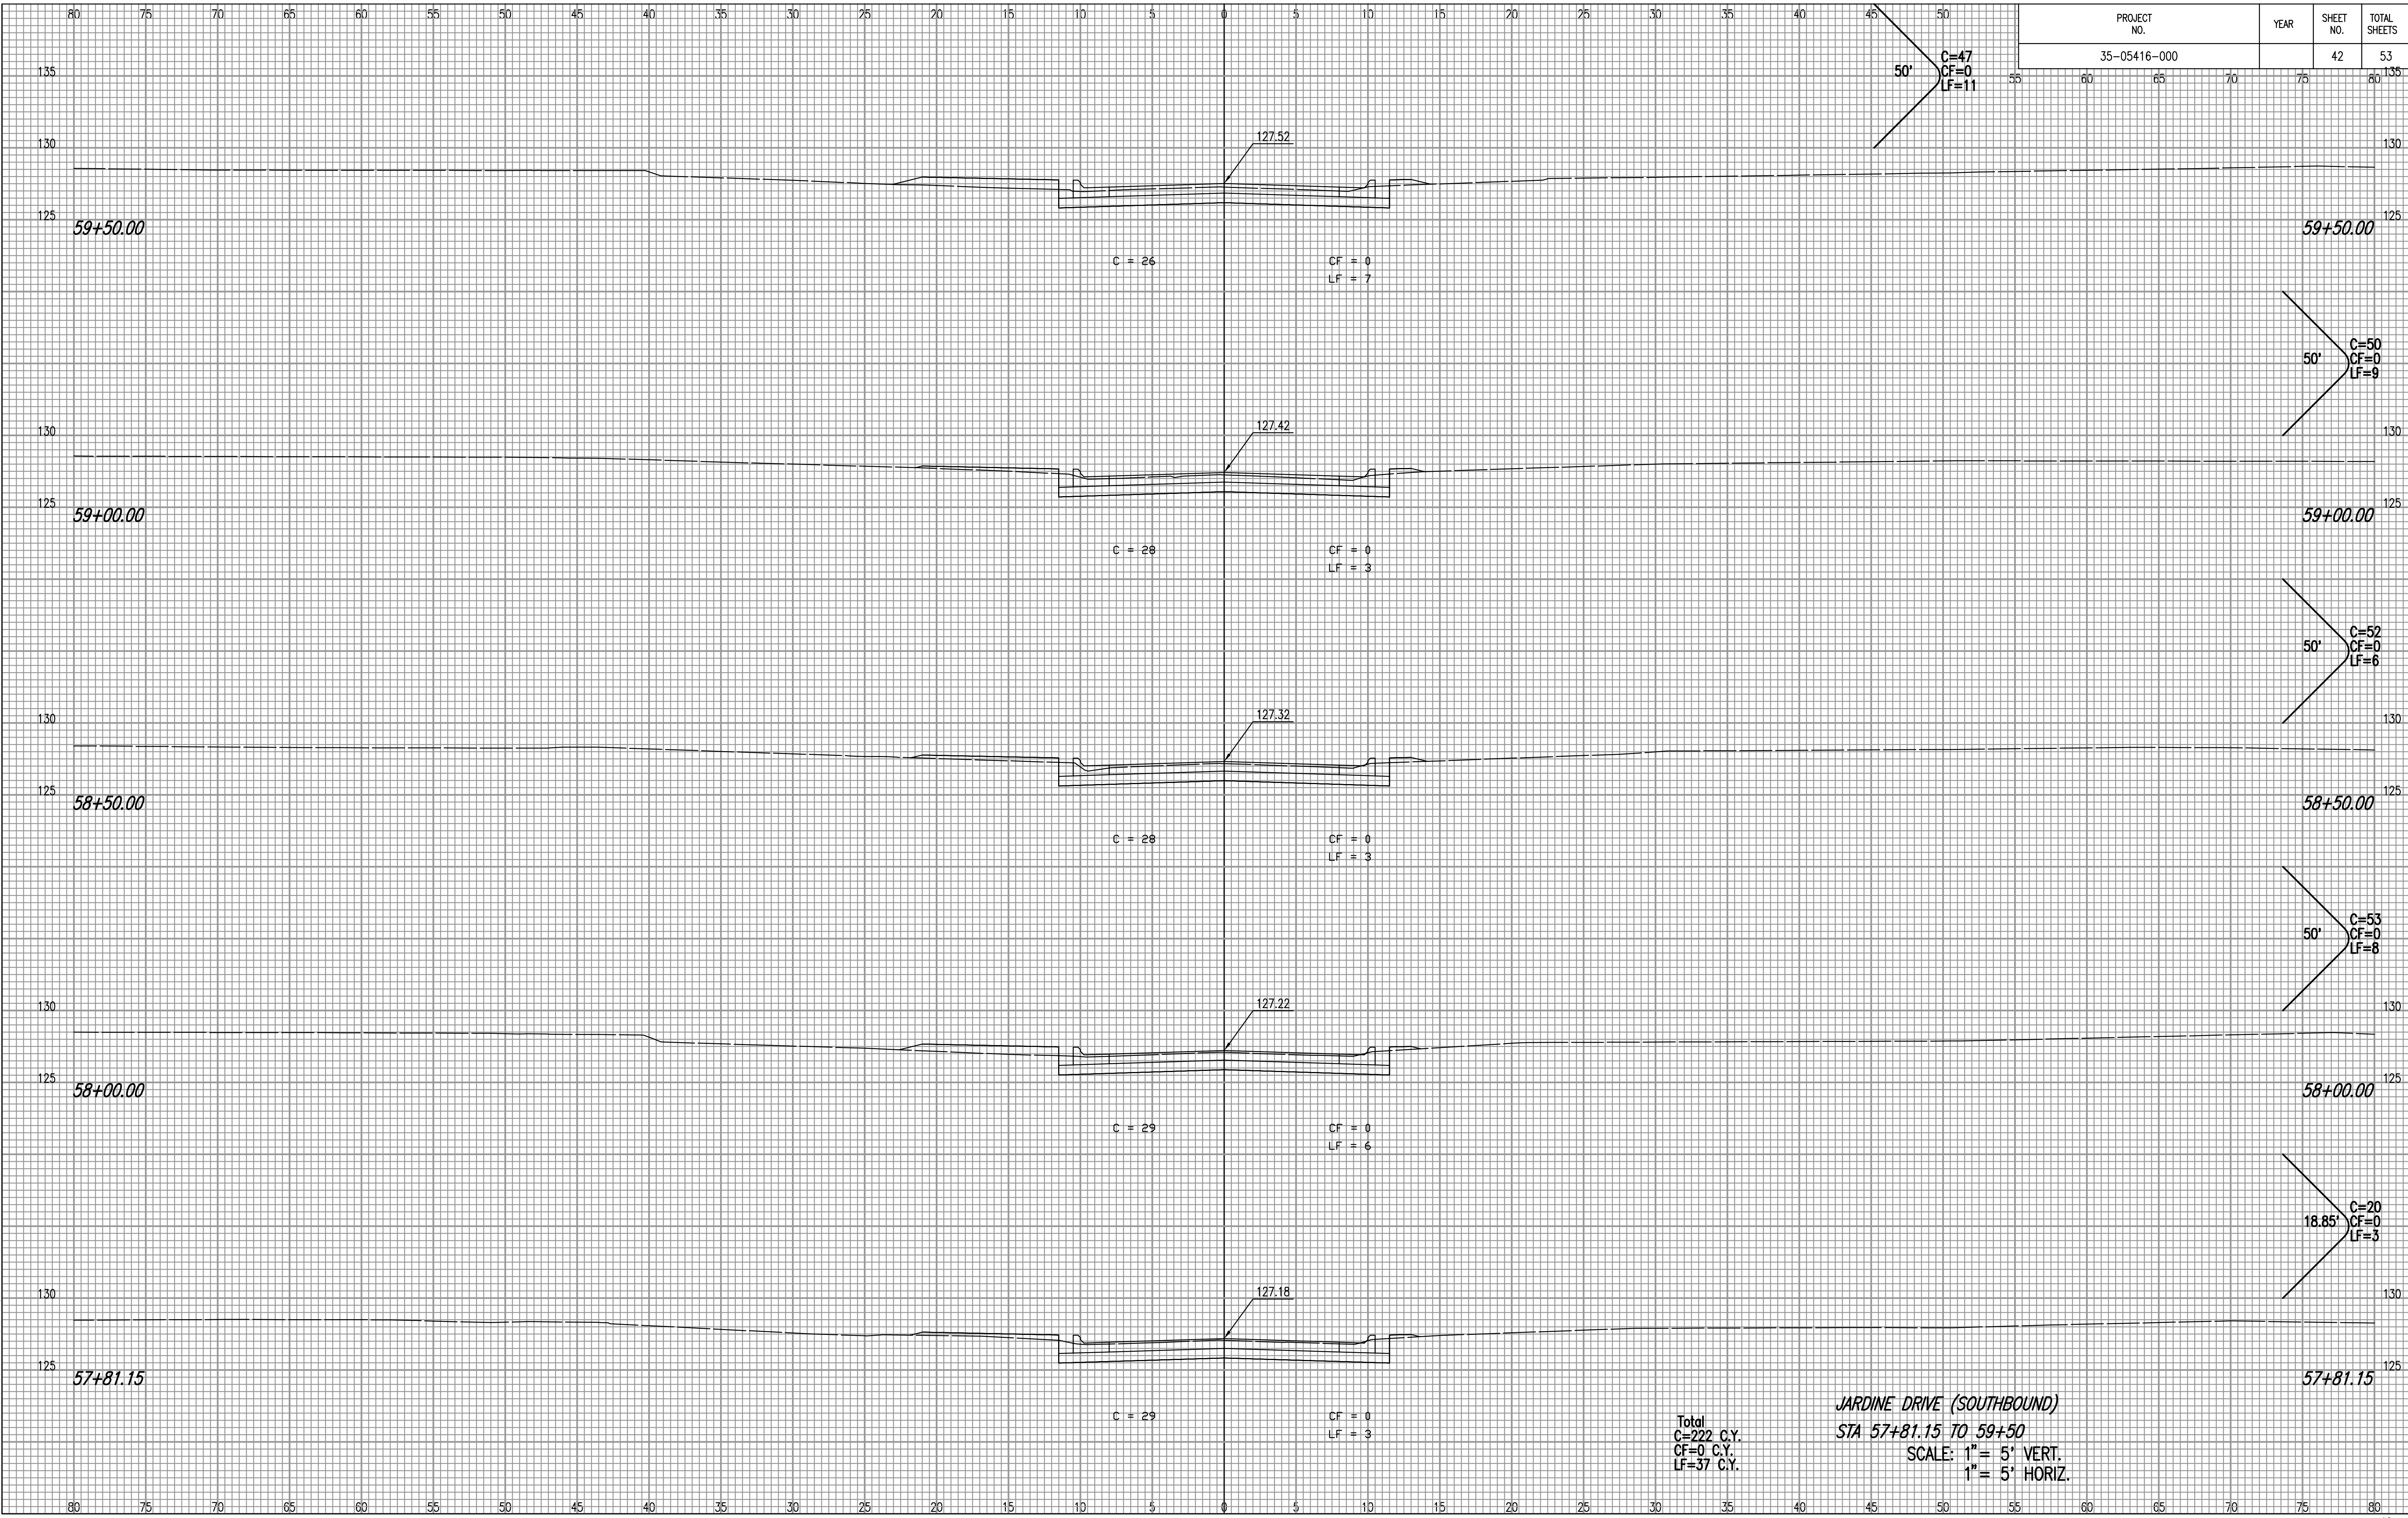

Total  
C=222 C.Y.  
CF=0 C.Y.  
LF=37 C.Y.

**JARDINE DRIVE (SOUTHBOUND)**  
**STA 57+81.15 TO 59+50**  
 SCALE: 1" = 5' VERT.  
 1" = 5' HORIZ.