


PROJECT NO.	YEAR	SHEET NO.	TOTAL SHEETS
35-05416-000		43	53

NOTE BOOK NO.	TEMPLATE AREAS CHECKED

Scaled 12-20-2005 3:00:12 PM by BJS
 Plot Scale 1" = 12'-21" 2005 8:37:03 AM by GSS
 J:\SENTOU\2005\05416\2005-12-20 to City Paving and Drain\DWG\43-CROSS SECTION

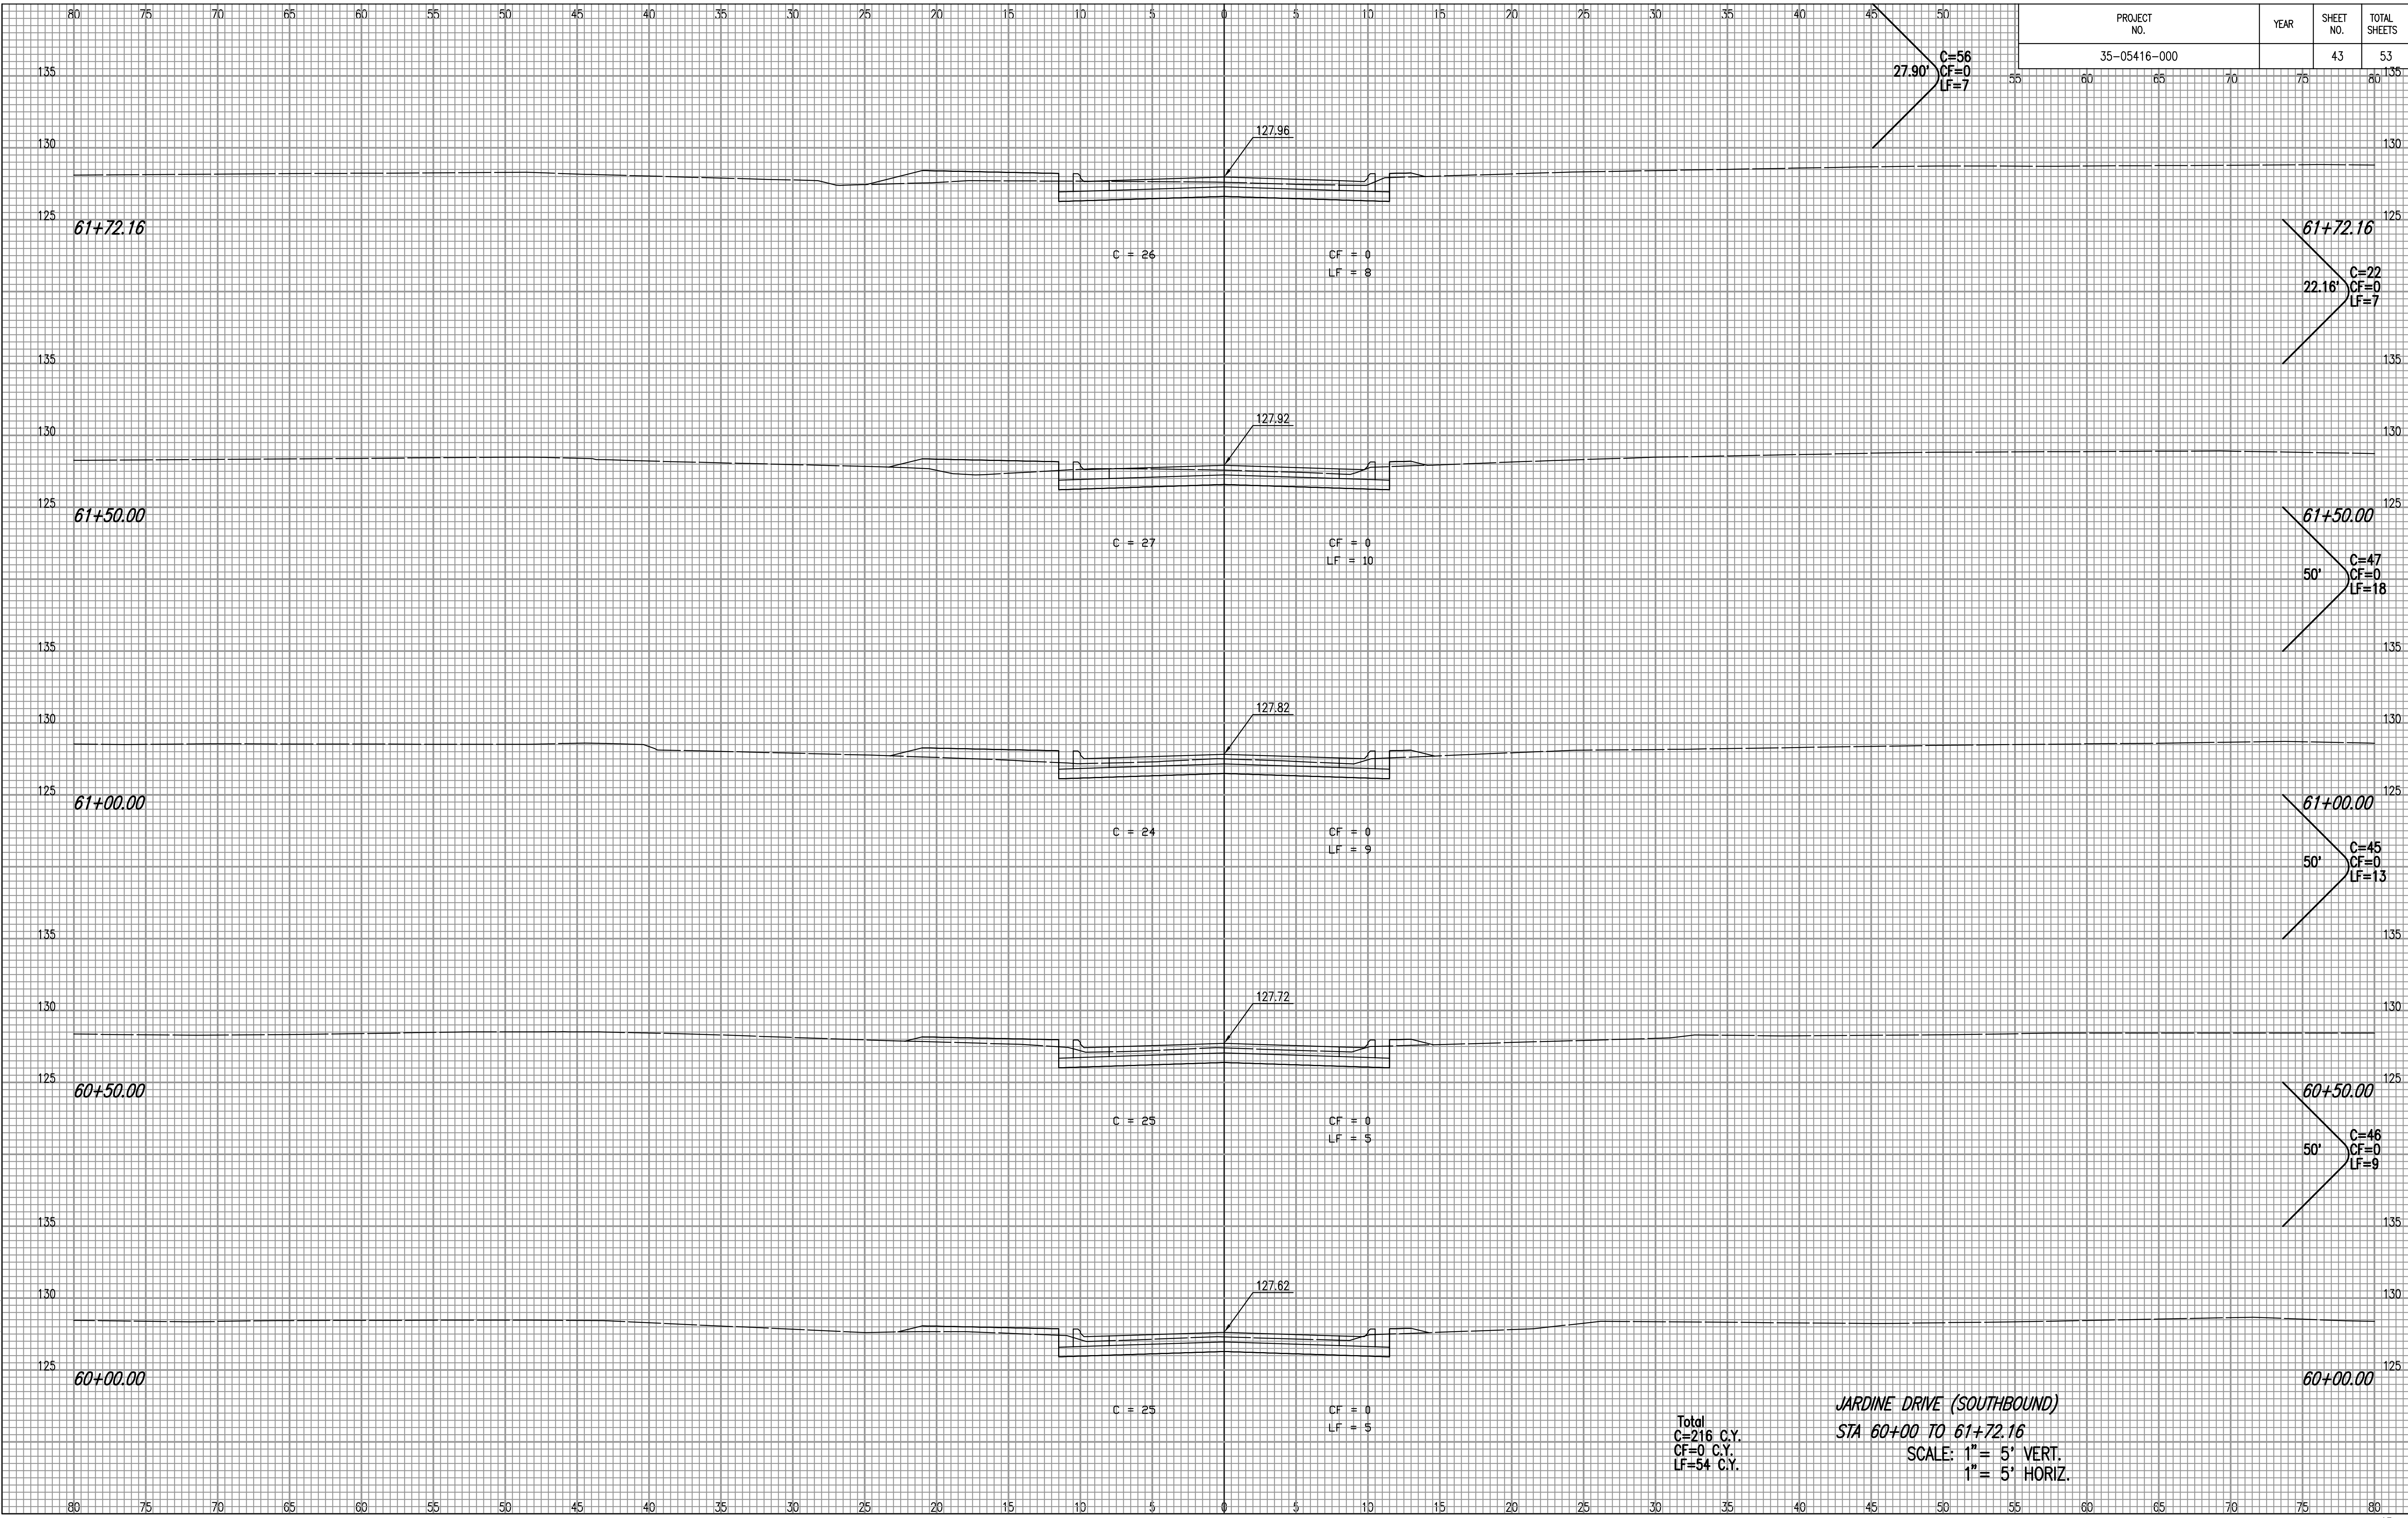

Total
 C=216 C.Y.
 CF=0 C.Y.
 LF=54 C.Y.

JARDINE DRIVE (SOUTHBOUND)
STA 60+00 TO 61+72.16
 SCALE: 1" = 5' VERT.
 1" = 5' HORIZ.