


| PROJECT NO. | YEAR | SHEET NO. | TOTAL SHEETS |
|--------------|------|-----------|--------------|
| 35-05416-000 | | 49 | 53 |

50' C=159
CF=4
LF=3

| | |
|-----------|---------------|
| NOTE BOOK | TEMPLATE |
| NO. | AREAS CHECKED |

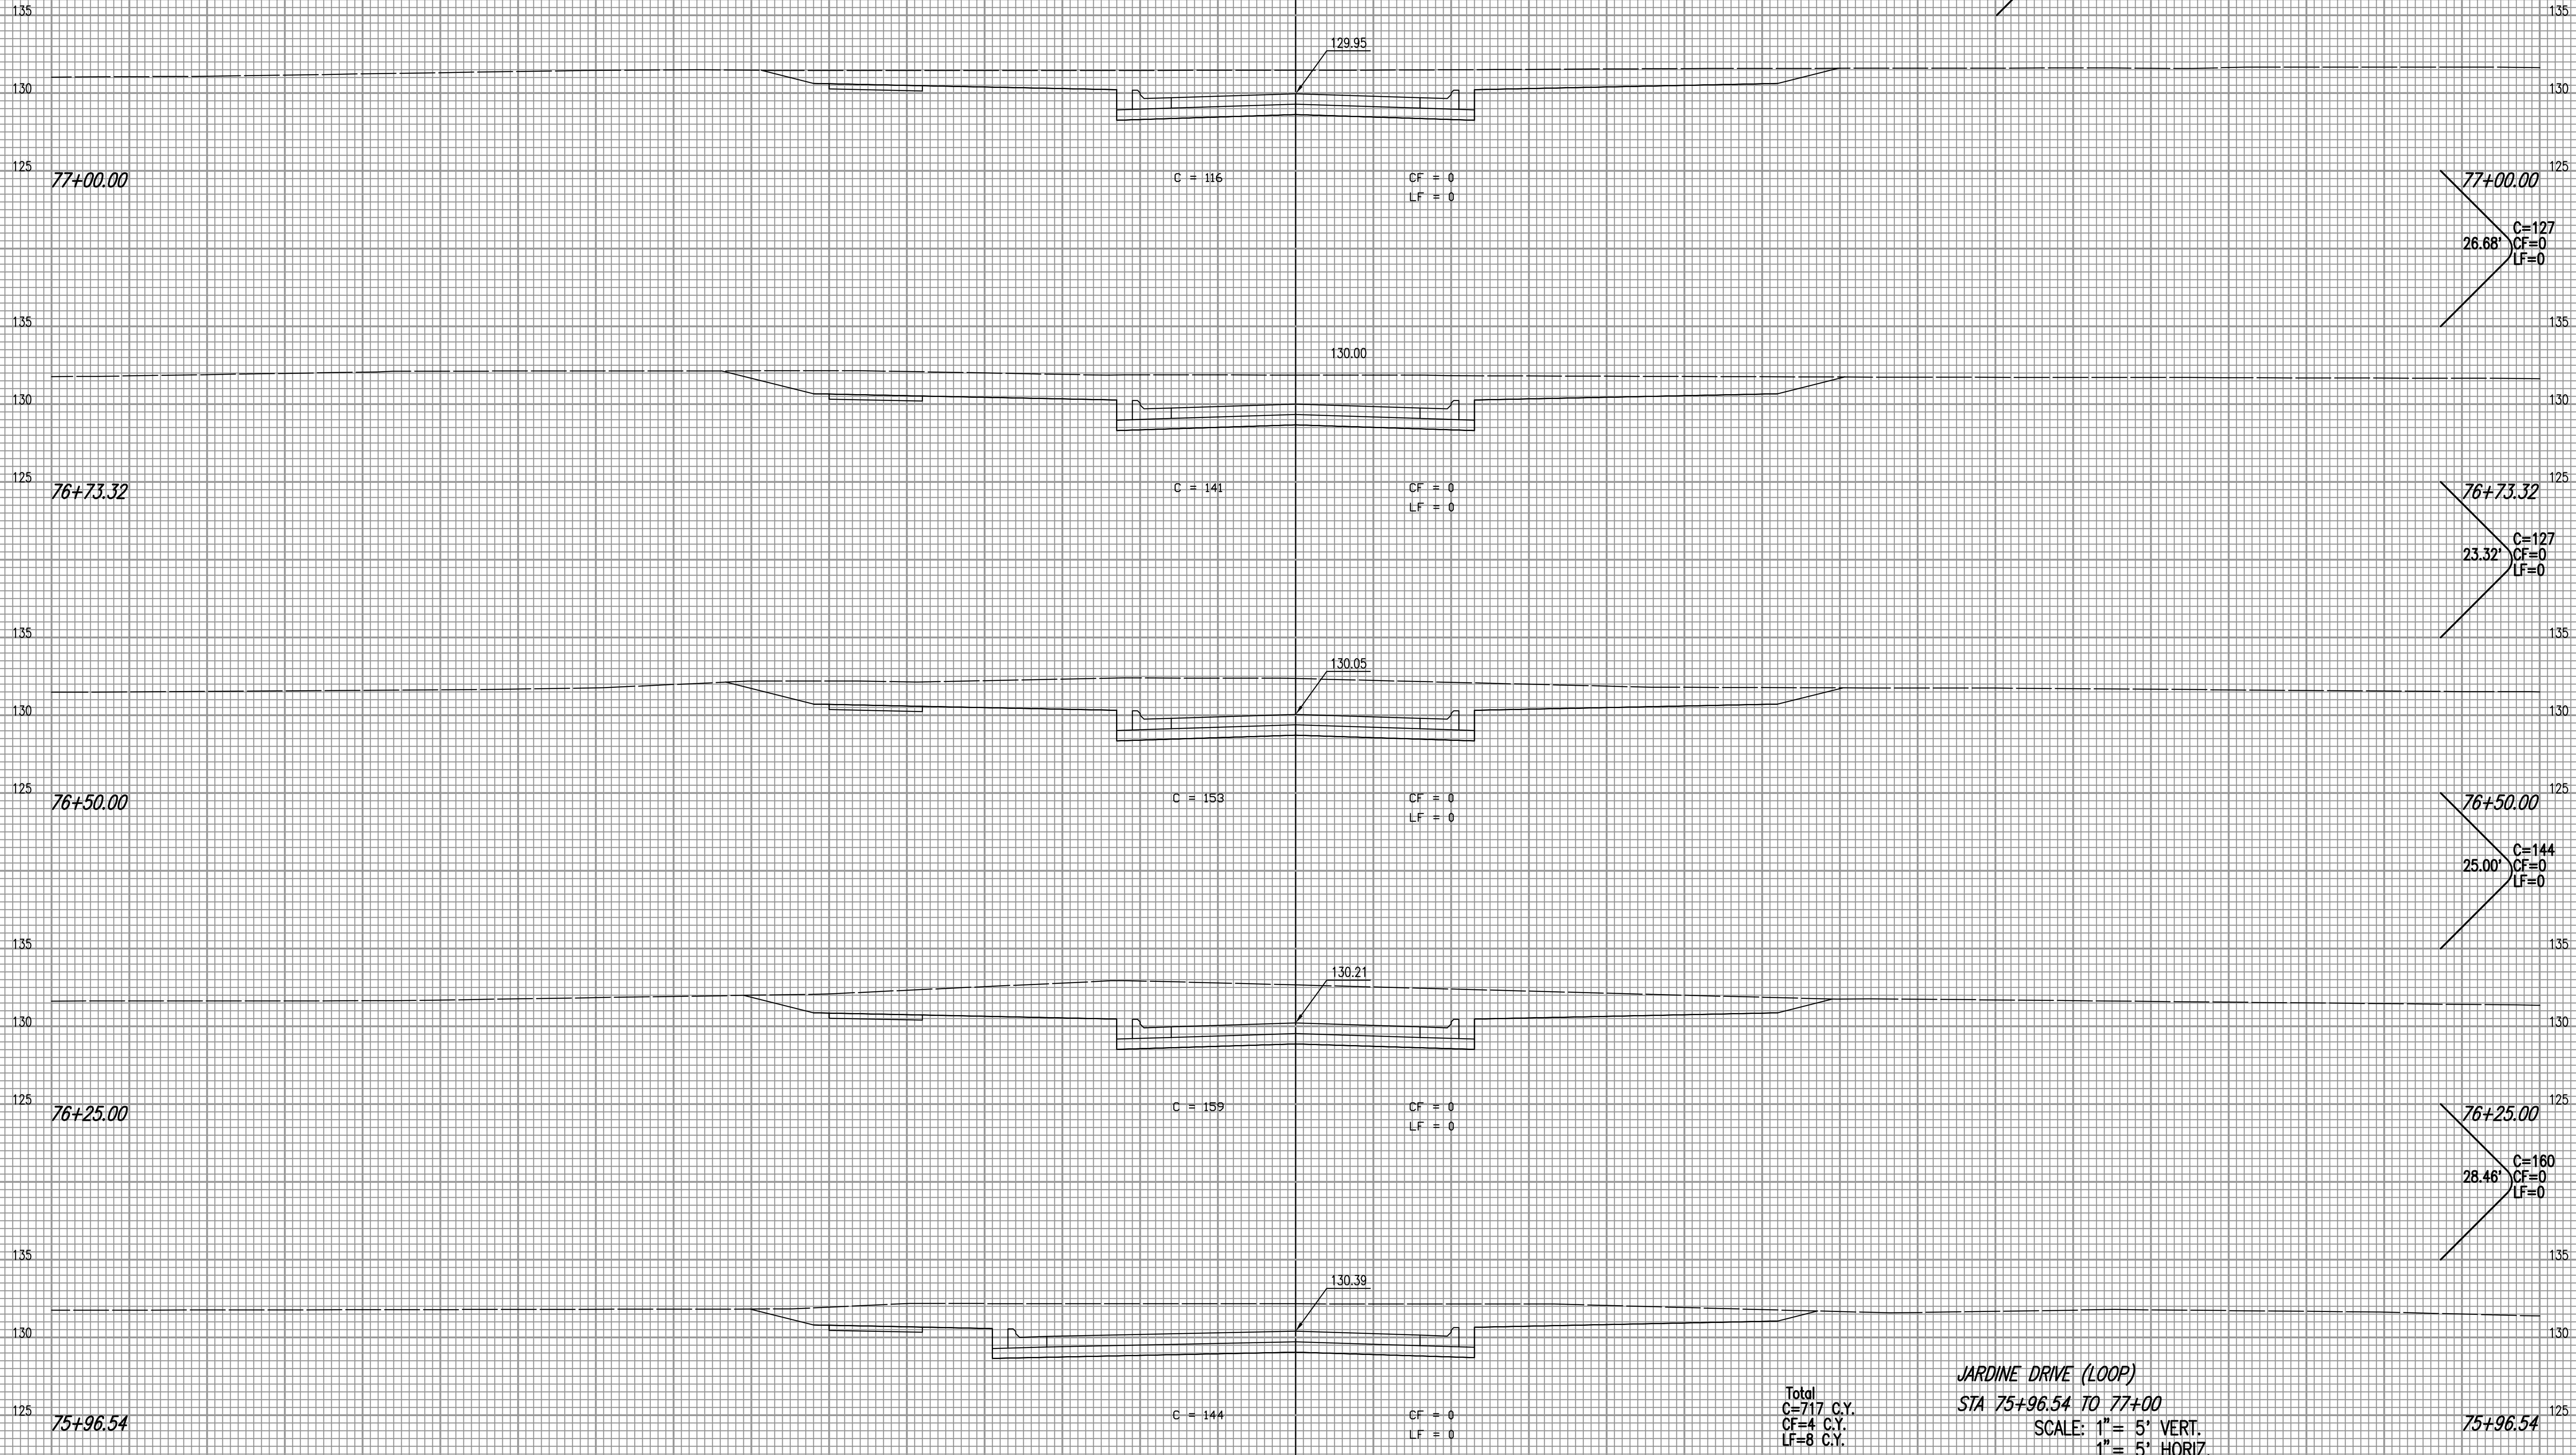

Total
C=717 C.Y.
CF=4 C.Y.
LF=8 C.Y.

JARDINE DRIVE (LOOP)
STA 75+96.54 TO 77+00
SCALE: 1" = 5' VERT.
1" = 5' HORIZ.

Sowed 12-20-2005 3:00:02 PM by BJS
 Plot Scale 1:1 12-21-2005 8:42:04 AM by GSS
 J:\SENTOU\2005\05416\2005-12-20 to City\ paving and Drain\DWG\19-cross SECTION