

EXC = 9.1
LF = 0.0
CF = 25.6

EXC = 14.4
LF = 0.0
CF = 17.9

EXC = 16.4
LF = 0.0
CF = 15.1

EXC = 19.1
LF = 0.0
CF = 13.3

EXC = 24.5
LF = 0.0
CF = 13.7

EXC = 28.5
LF = 0.0
CF = 15.6

EXC = 34.8
LF = 0.0
CF = 12.4

EXC = 41.7
LF = 0.0
CF = 10.1

EXC = 43.1
LF = 0.0
CF = 11.3

EXC = 43.0
LF = 0.0
CF = 12.5

EXC = 39.7
LF = 0.0
CF = 12.1

EXC = 26.0
LF = 0.0
CF = 12.0

EXC = 17.5
LF = 0.0
CF = 10.7

EXC = 13.3
LF = 0.0
CF = 10.6

EXC = 6.8
LF = 0.0
CF = 12.1

14+00

13+50

13+00

12+50

12+00

11+50

11+00

10+50

10+00

9+50

9+00


8+50

8+00

7+50

7+00

143RD ST. E.

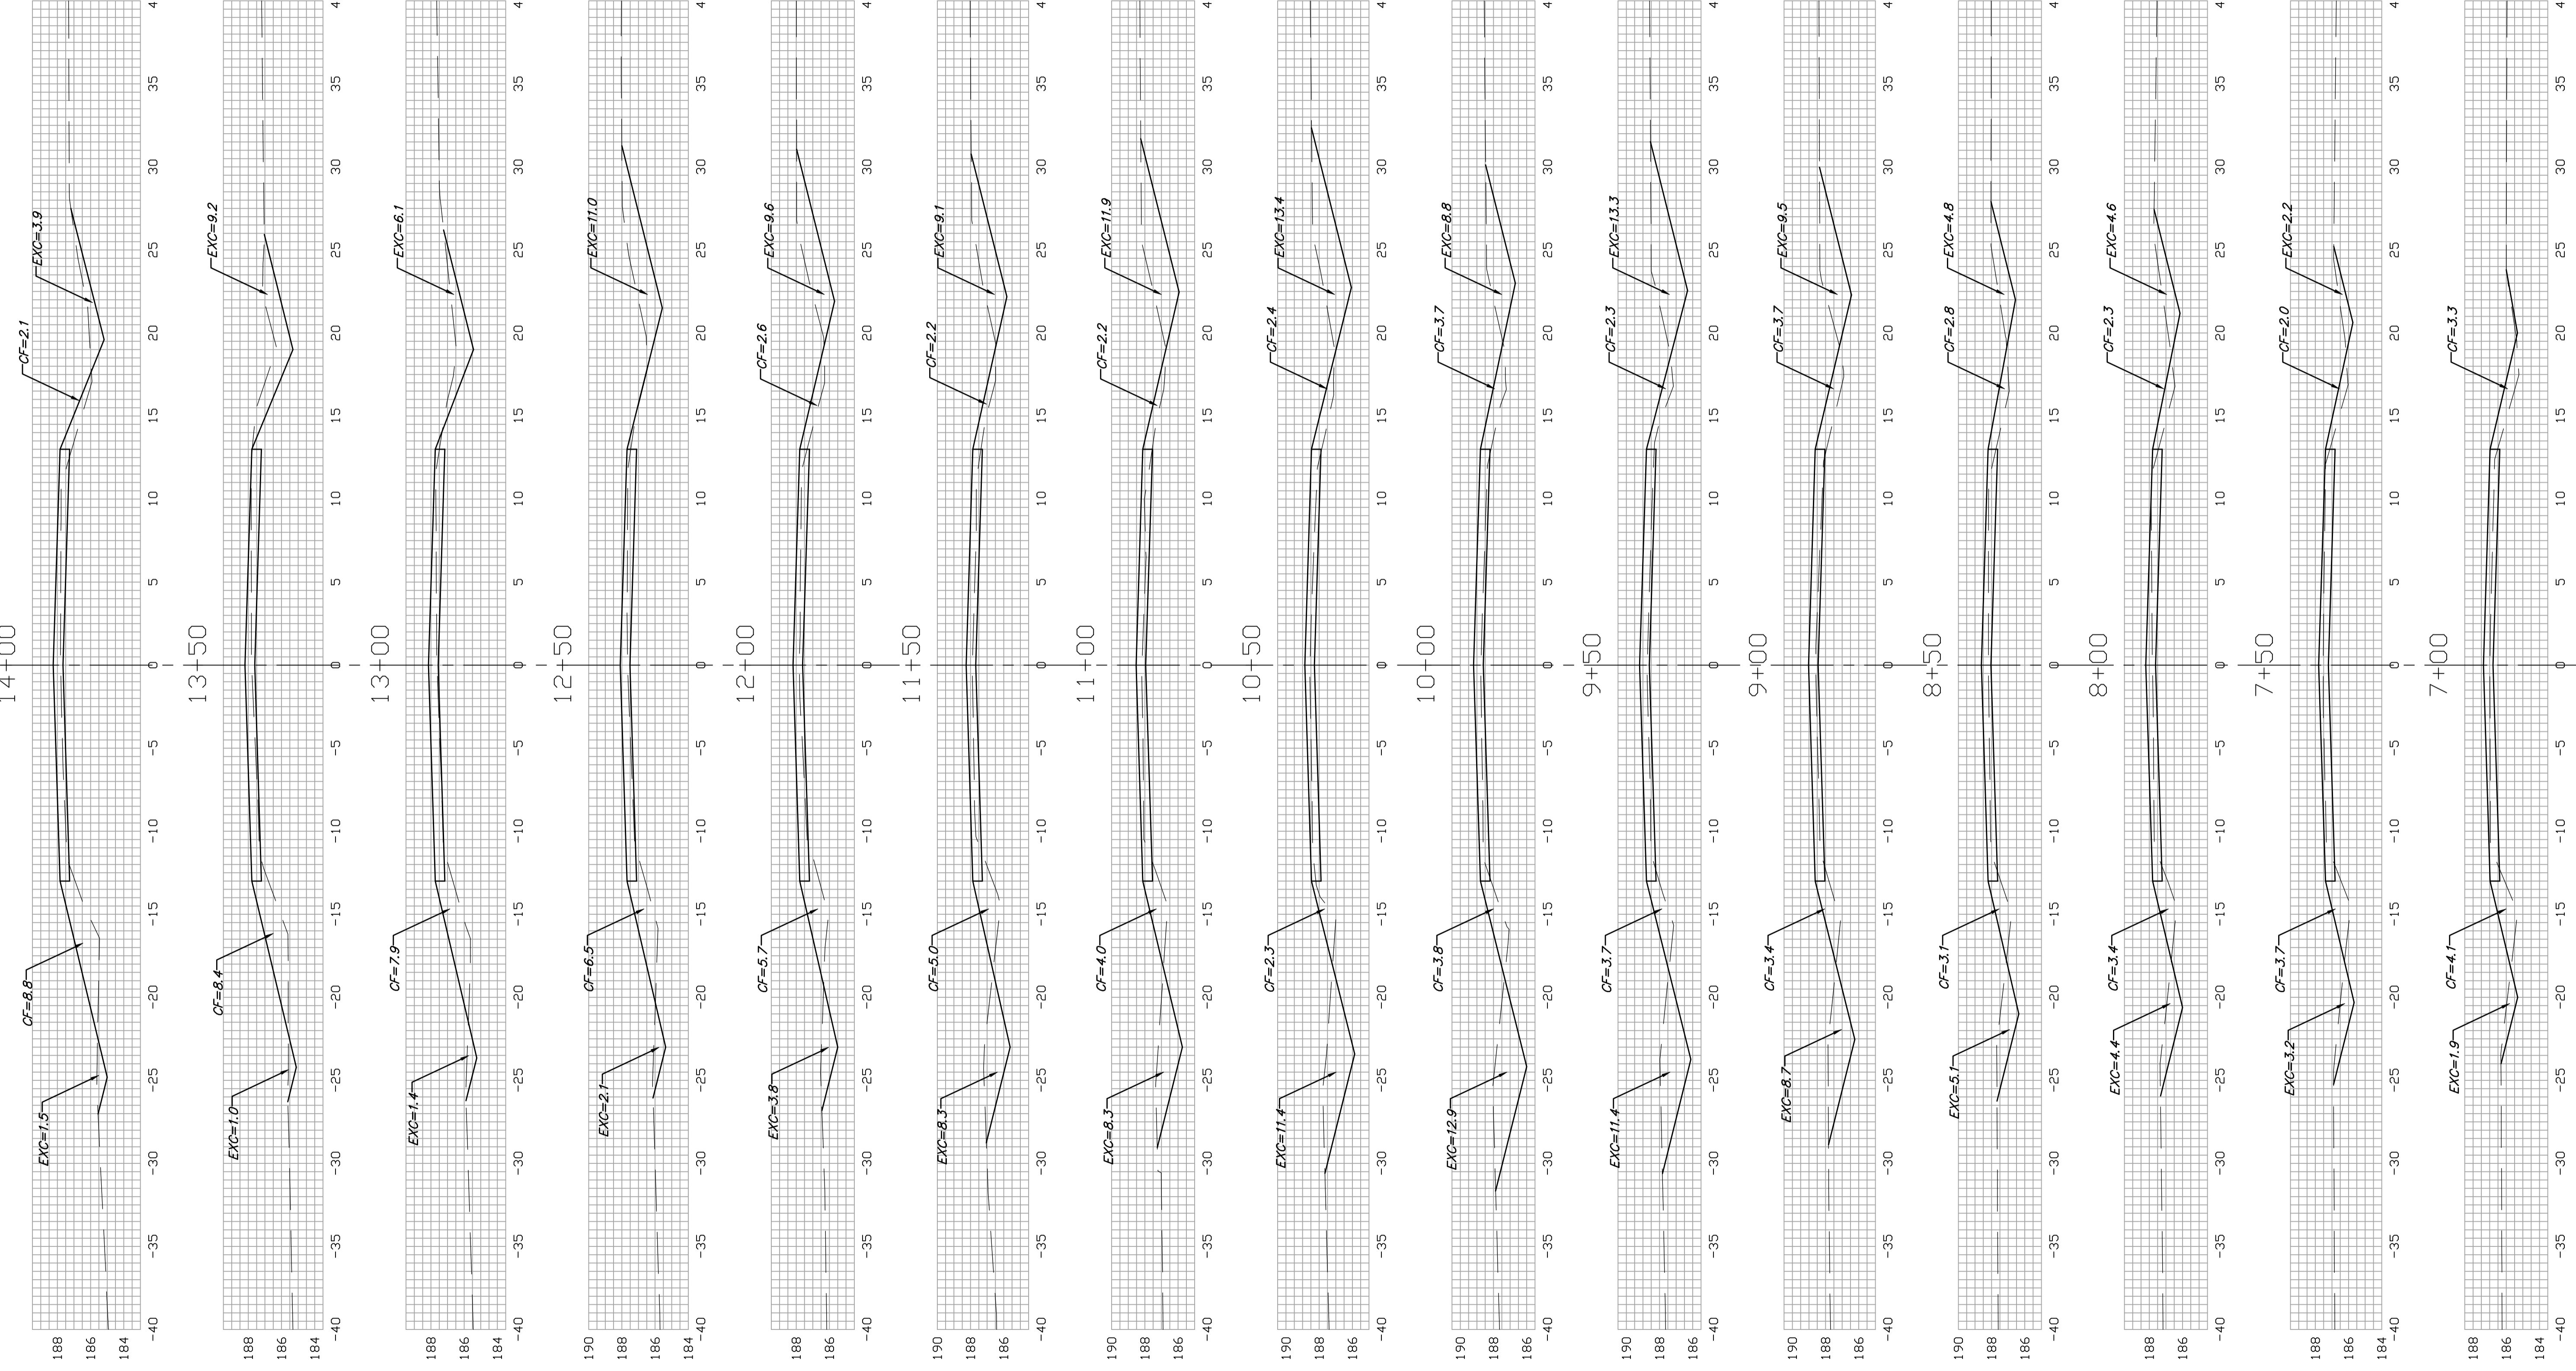

Sheet Totals:
 Excavation = 377.9 C.Y.
 Loose Fill = 0.0 C.Y.
 Compacted Fill = 205.0 C.Y.

