


PROJECT NO.	YEAR	SHEET NO.	TOTAL SHEETS
35-06563-000	2006	53	56

NOTE BOOK NO.	TEMPLATE AREAS CHECKED

Sowed 05-01-2007 12:13:08 PM by: BUS
 Plot Scale 1:1 05-02-2007 11:48:49 AM by: BEJ
 J:\SEN001\2006\06563\2007-05-01 to City\Street\DWG\53-CROSS SECTION

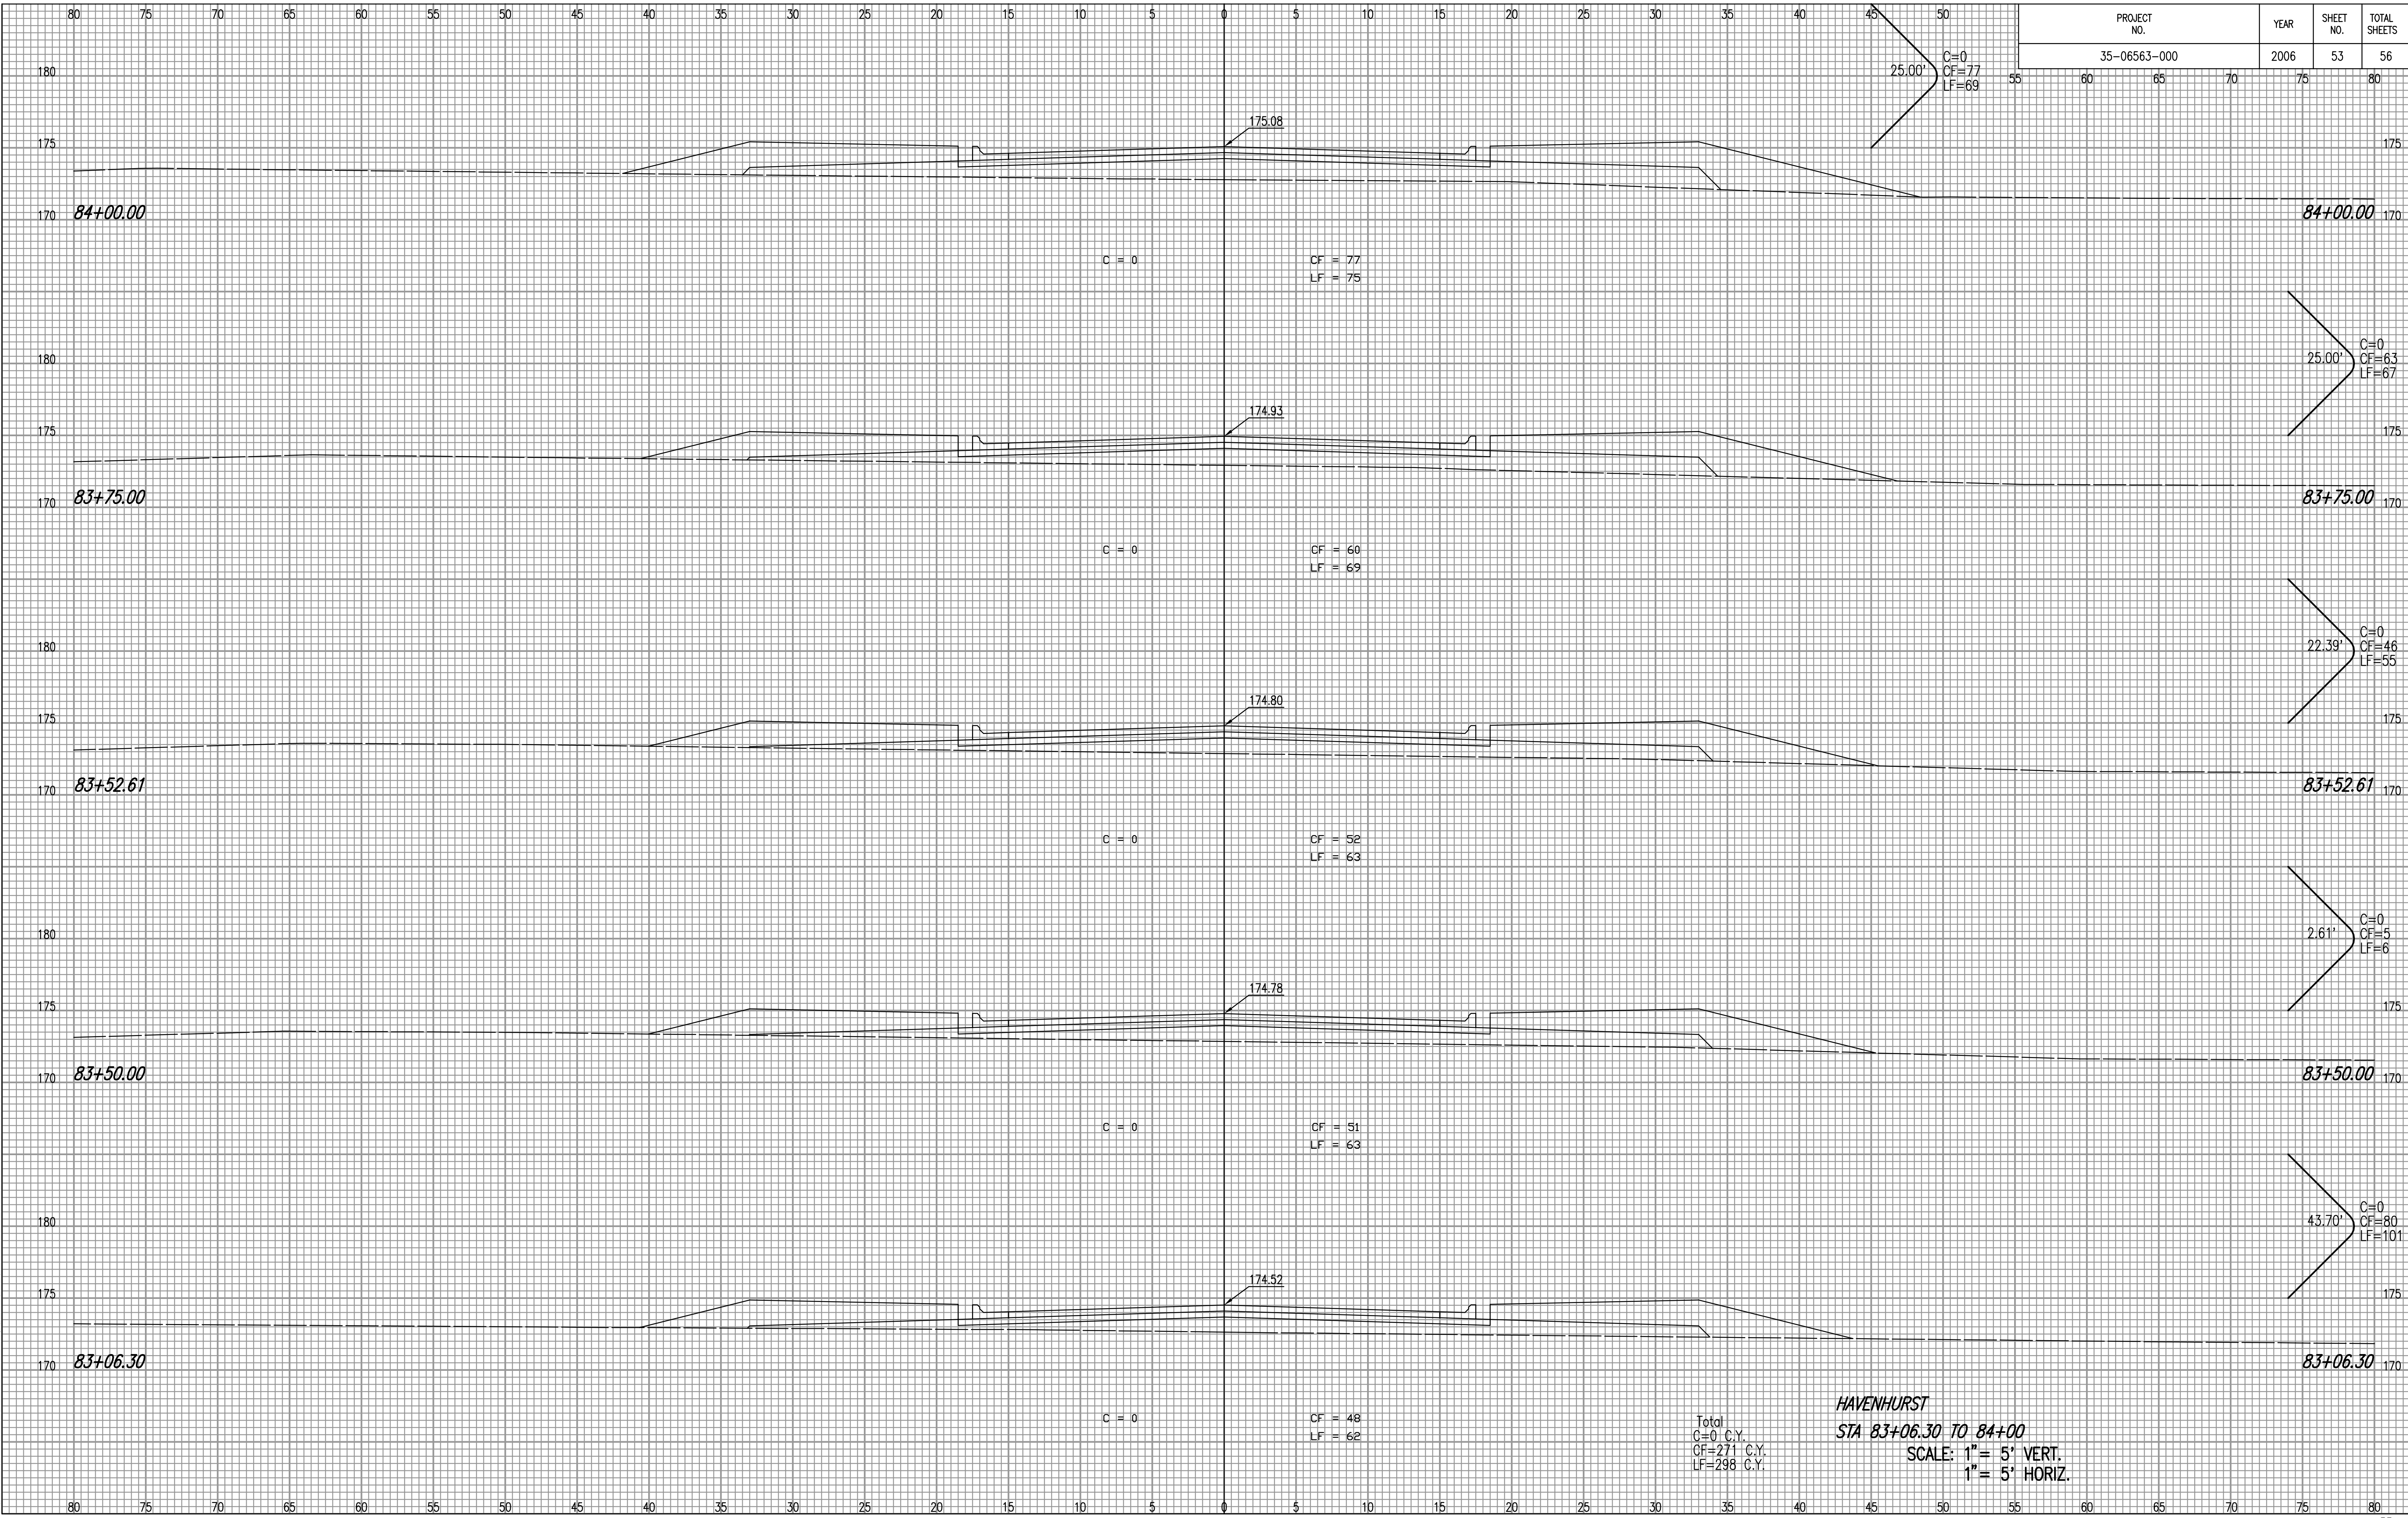

HAVENHURST
STA 83+06.30 TO 84+00
 SCALE: 1" = 5' VERT.
 1" = 5' HORIZ.