


**FOX RIDGE ADDITION
WESTLAKES PARKWAY
CROSS SECTIONS**

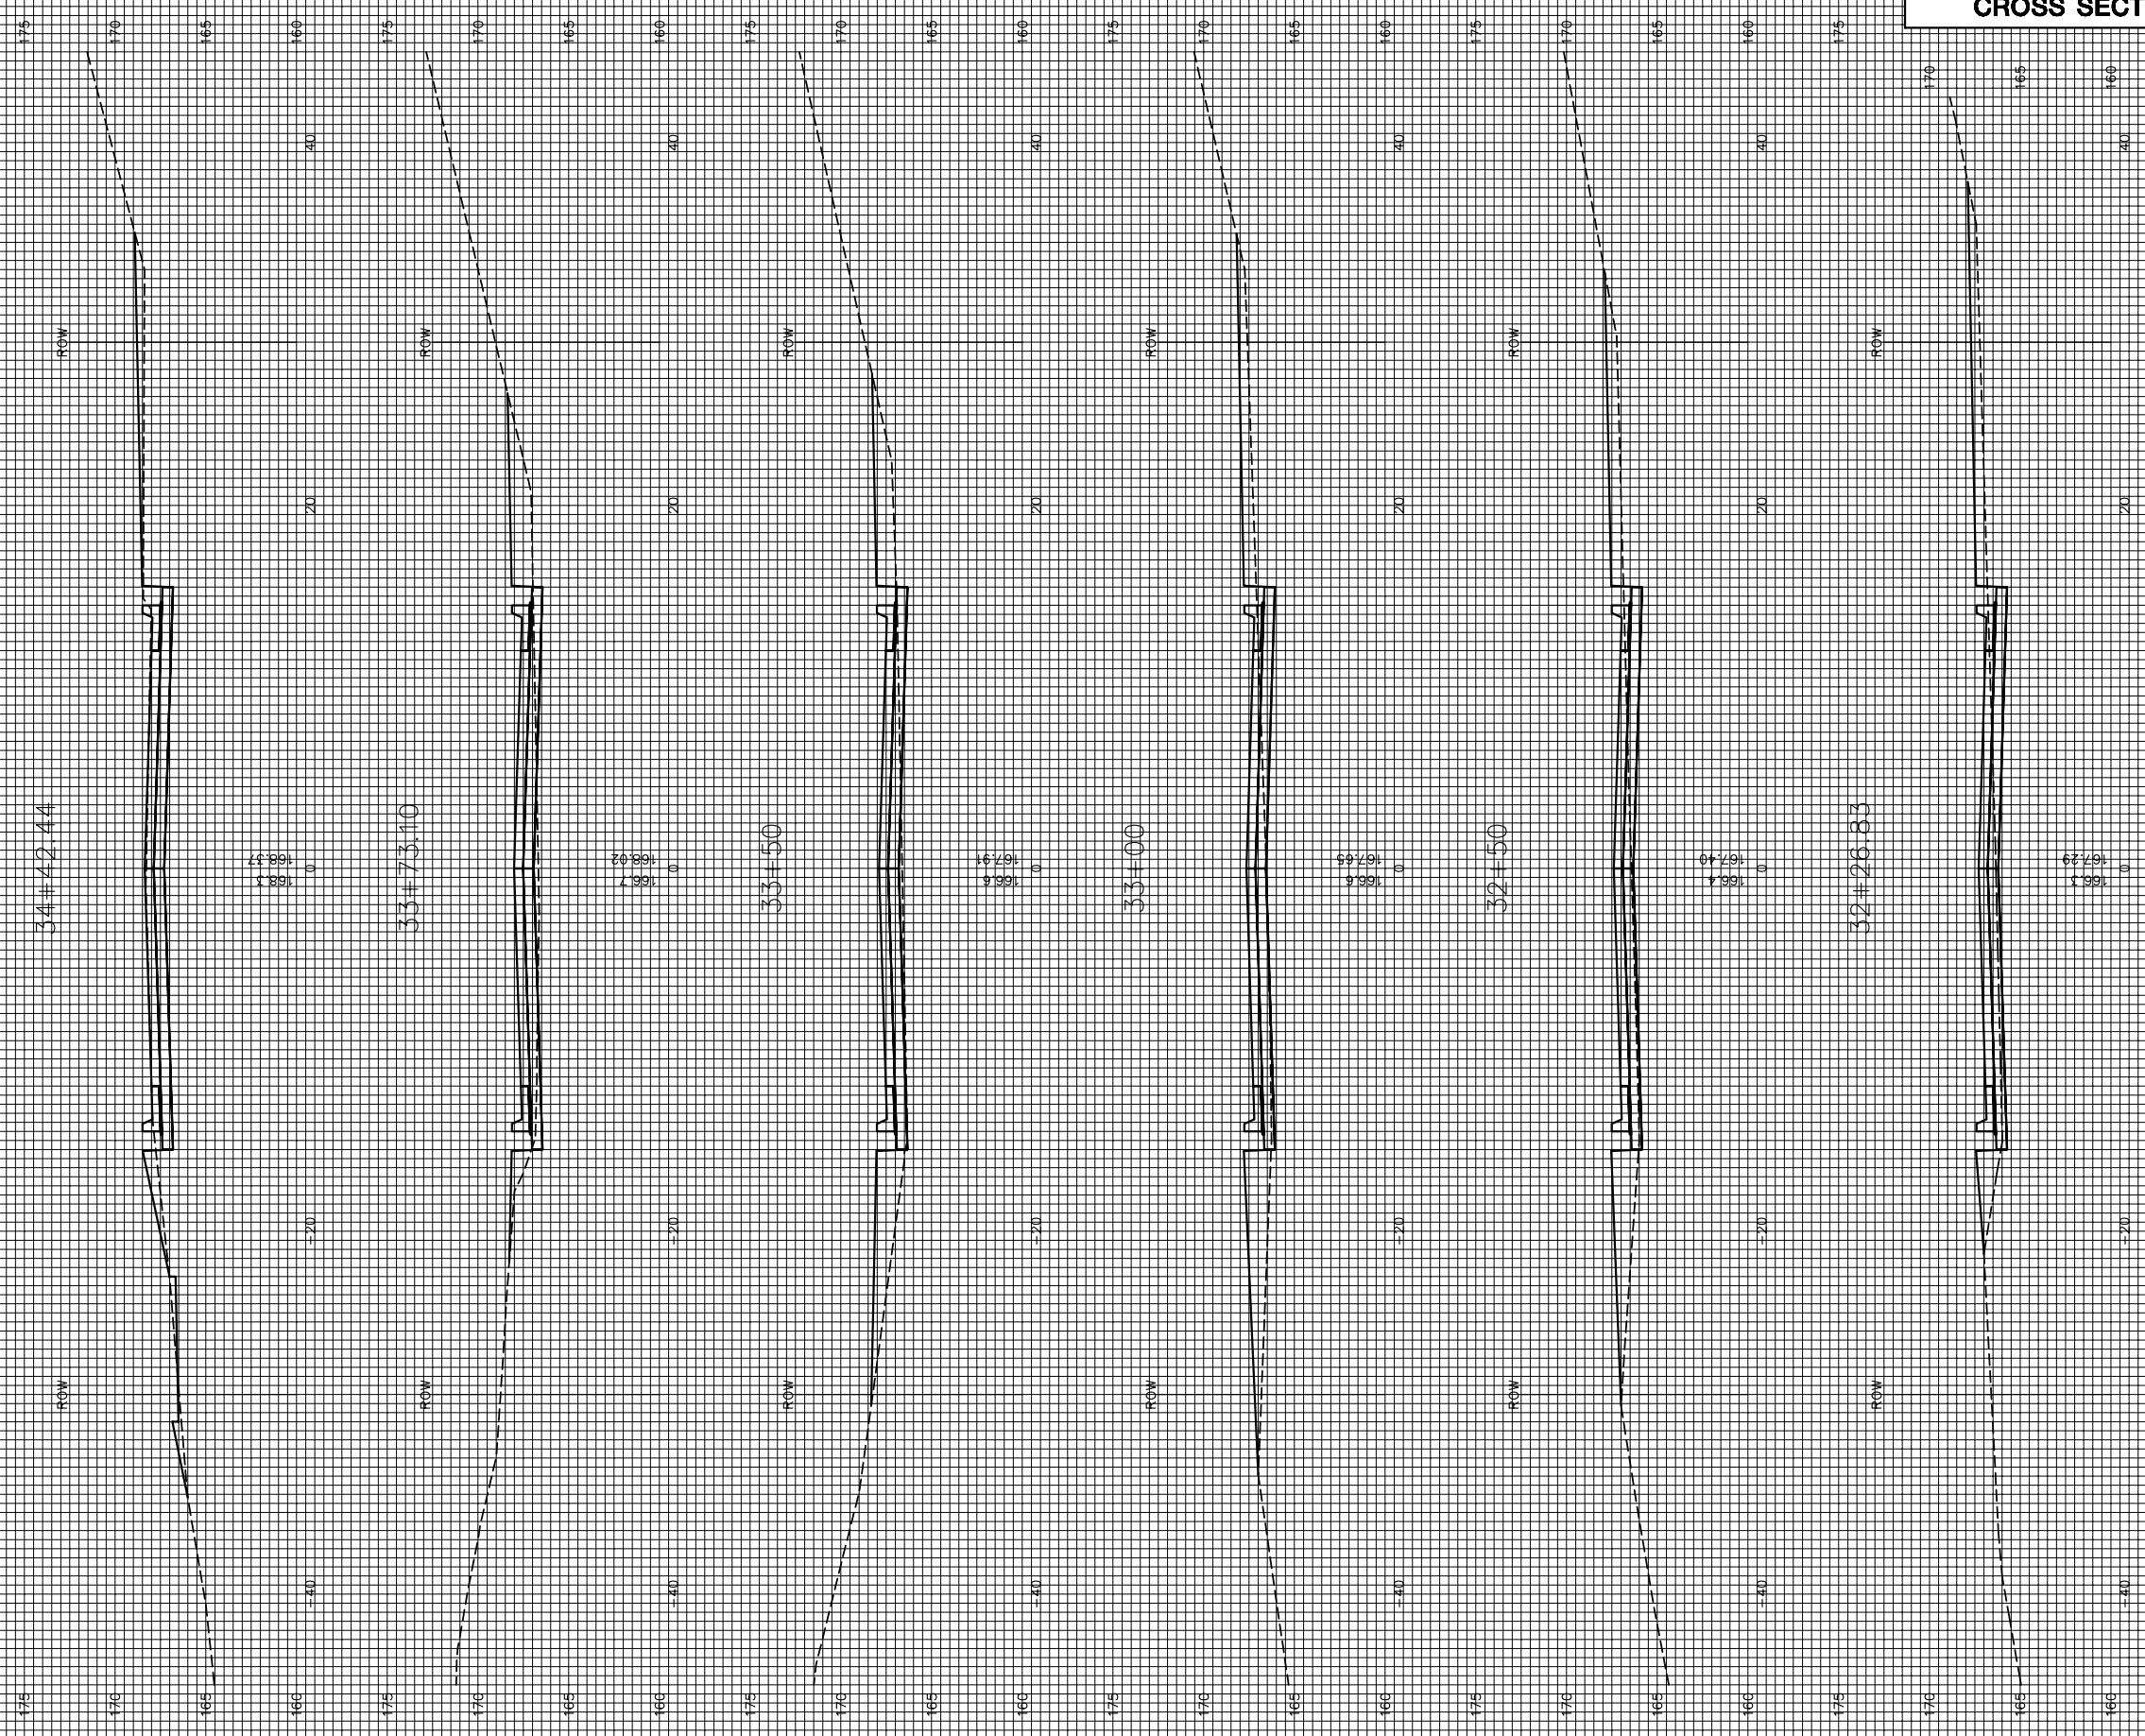

WESTLAKES PARKWAY