



PLAN LINE 10



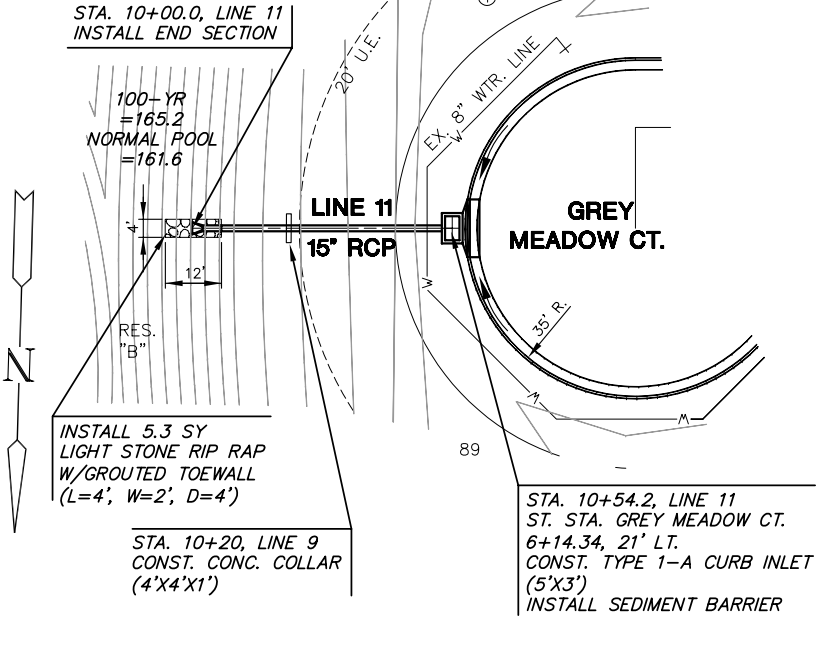


PLAN LINE 11

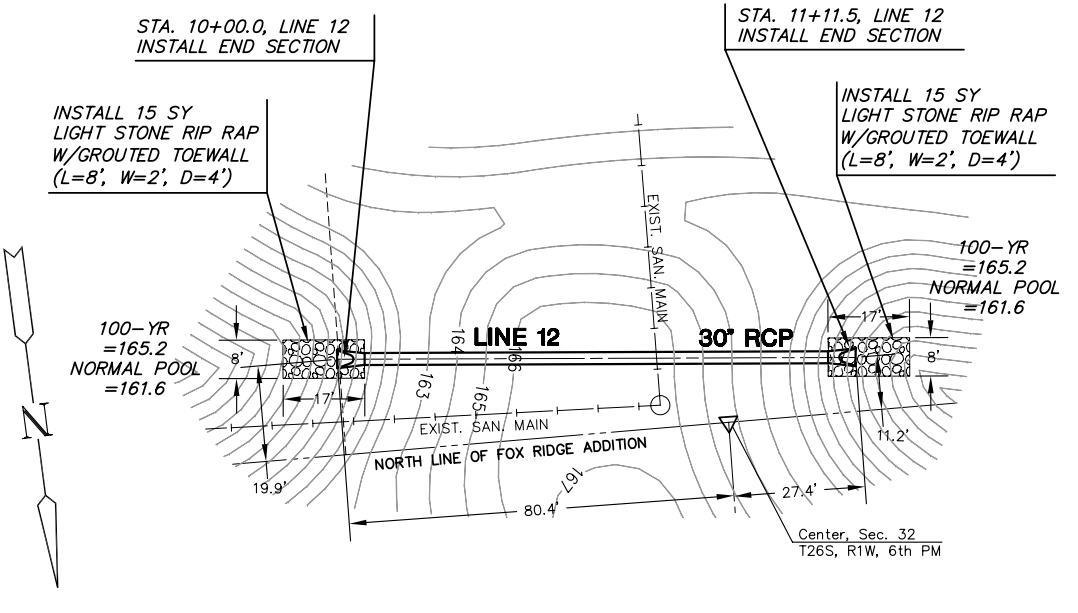

PLAN LINE 12

NOTE
RIP RAP SHALL BE INSTALLED
ACCORDING TO STD SPEC WITH
TOE WALLS ON ALL UNPROTECTED
EDGES. THE TOE WALL SHOWN ON
THE PLANS SHALL BE IN ADDITION
TO THE STD SPEC.

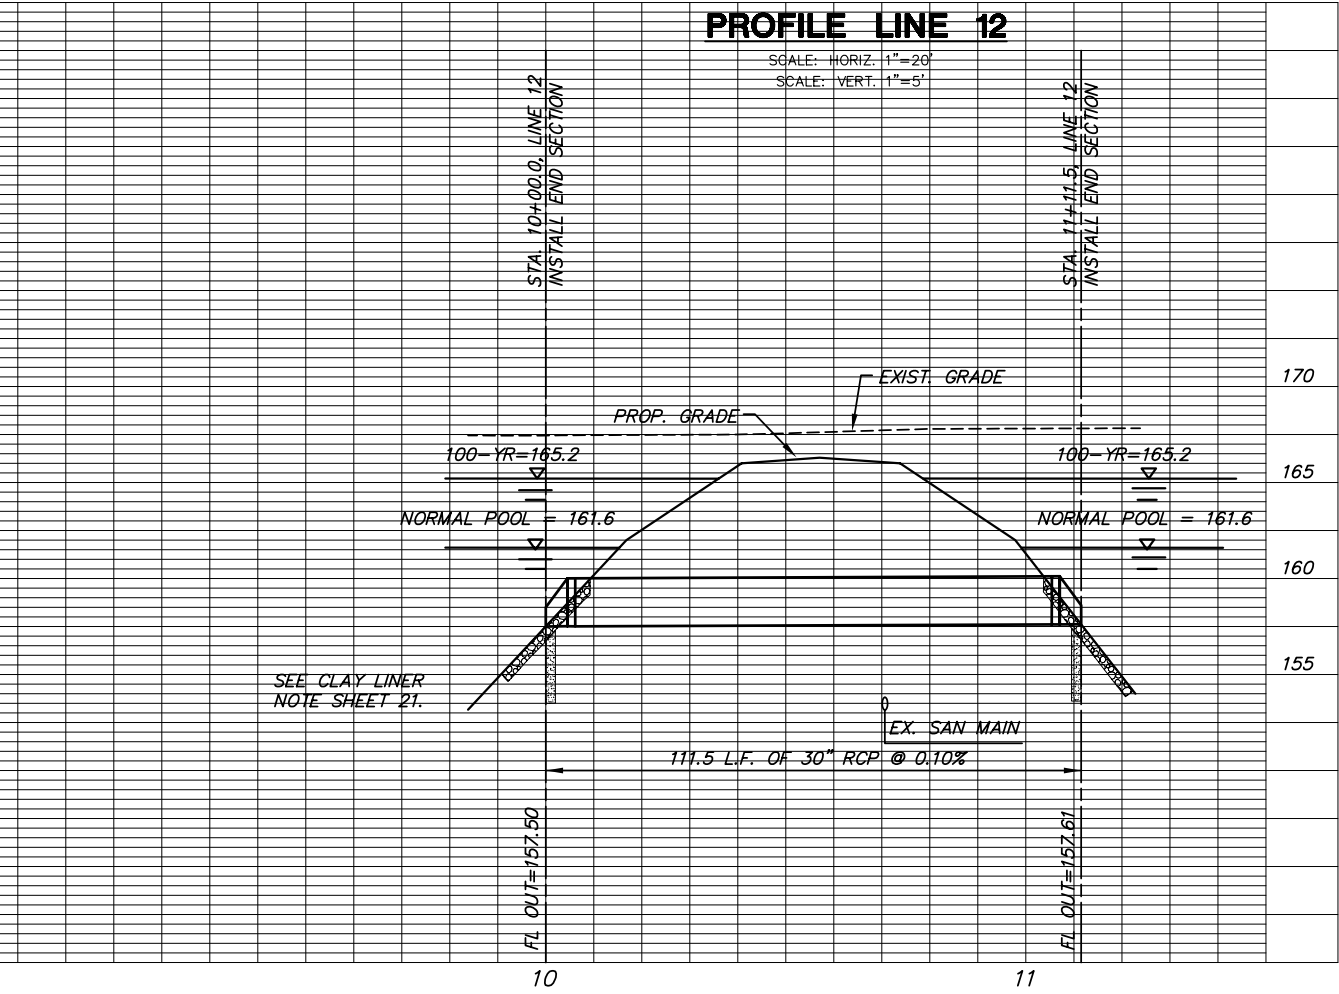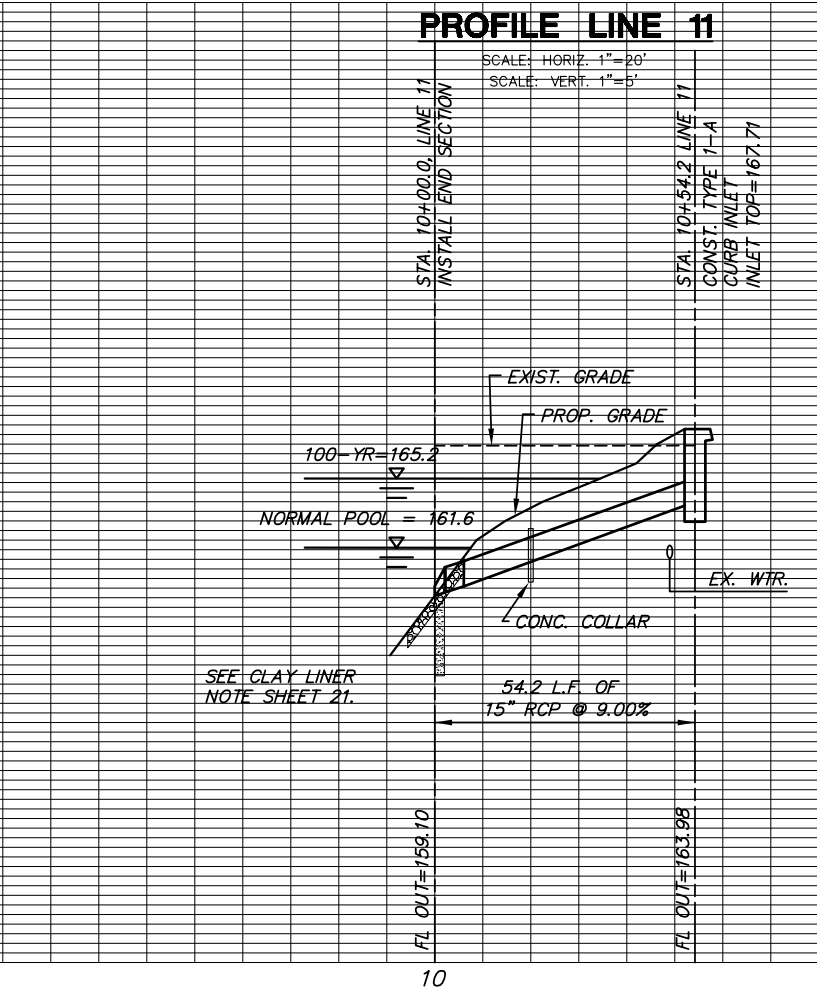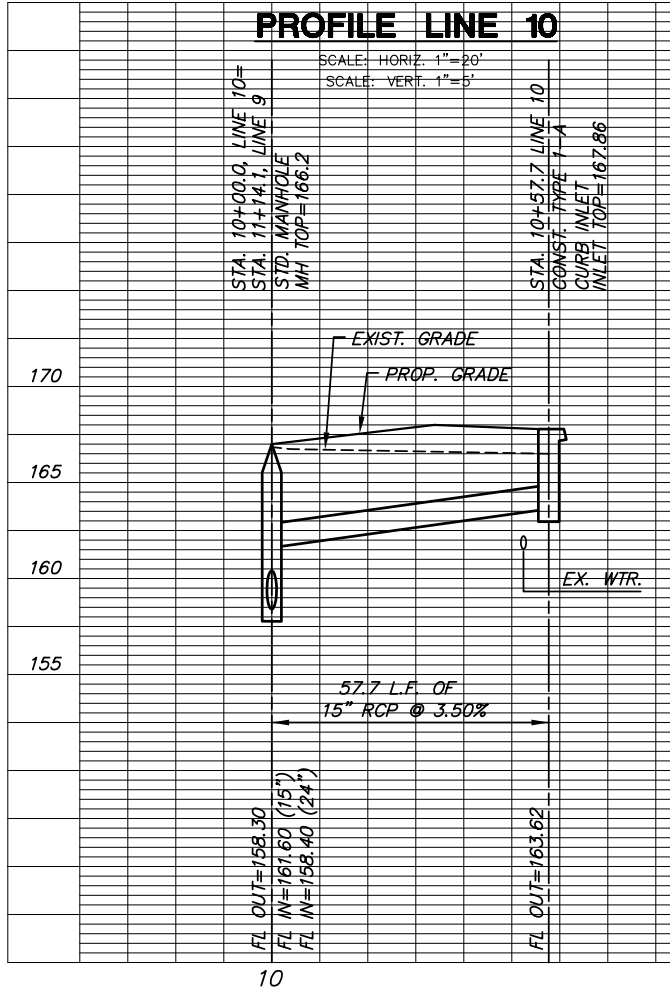

PAVING & INCIDENTAL DRAINAGE PLANS

FOX RIDGE

PHASE 12

LINES 10 - 12
SHEET TITLE
472-84279
PROJECT NUMBER

DESIGN BY: DFL
DRAWN BY: MKEC
CHECKED BY: GJA

ISSUED: SEPTEMBER 2006
REVISED:

SHEET NO.
27 of 43