
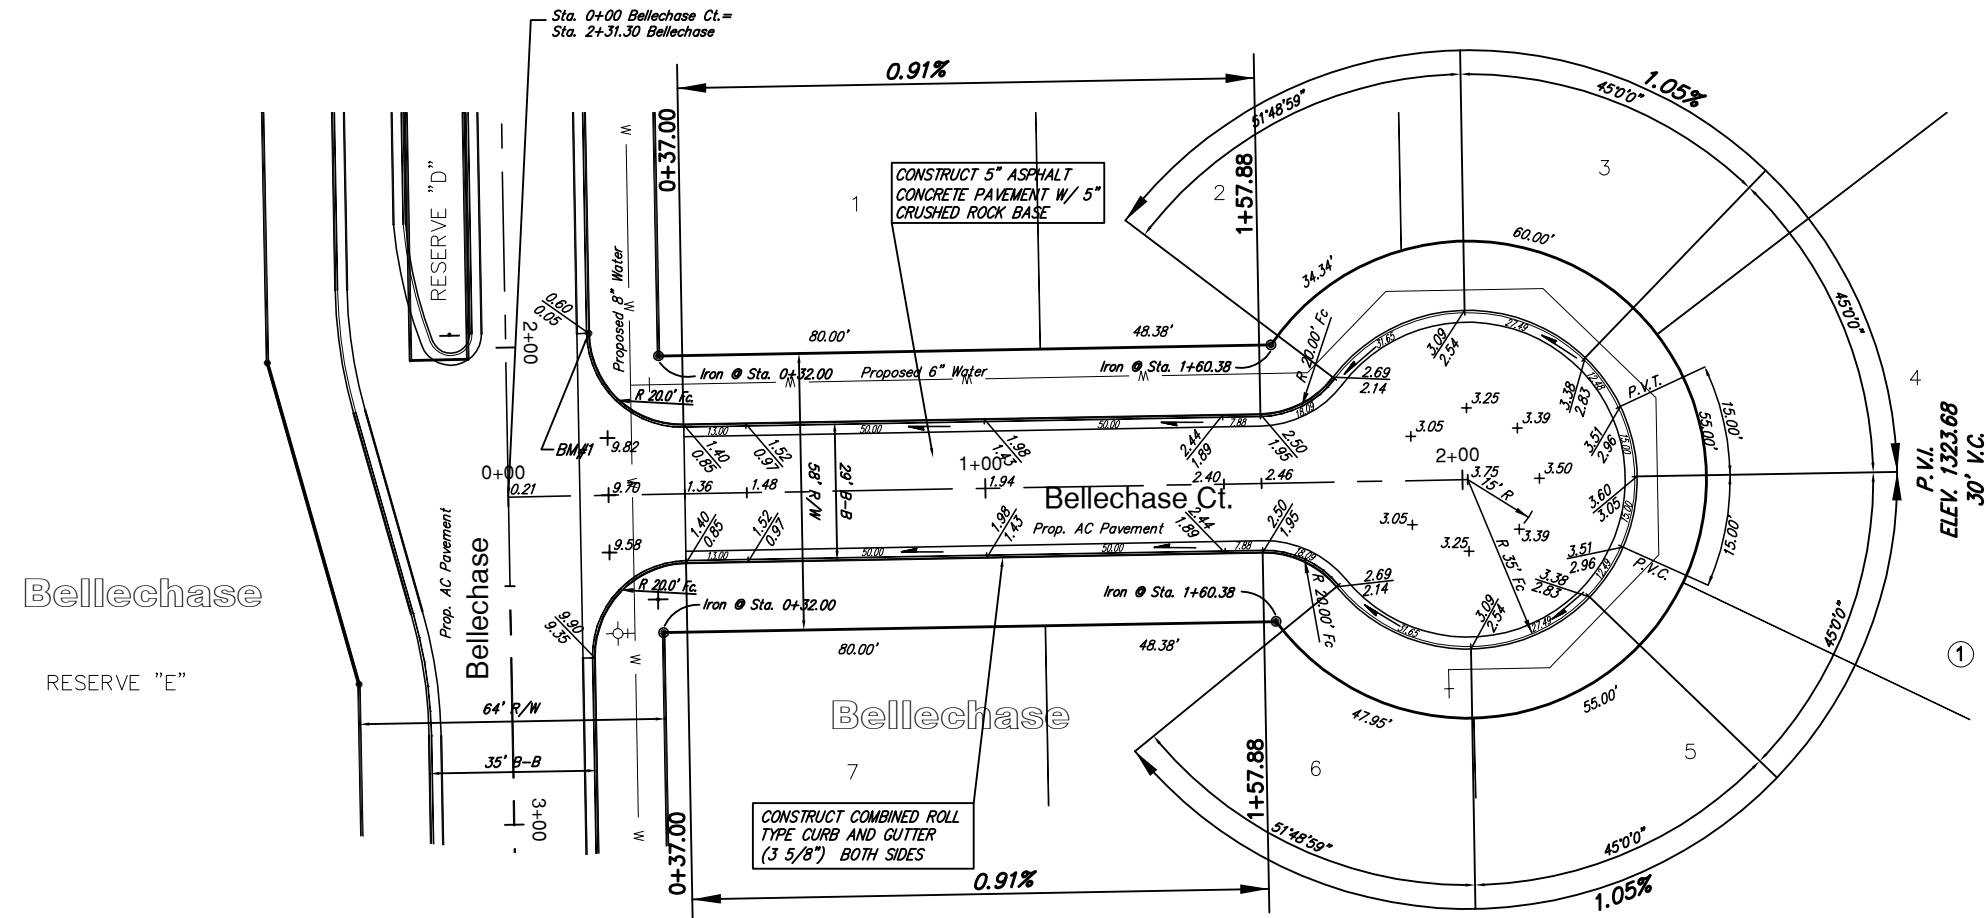


Subdivision Bench Marks				
No.	Street and Station	From CL	Description	Elevation
1	Bellechase Ct., Sta. 0+17.50	34.00' Lt.	N.W. End of Curb Return Int. of Bellechase and Bellechase Ct.	

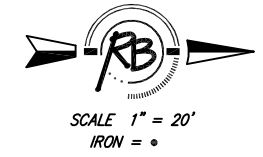

NOTE: ROLL TYPE CURB AND GUTTER TO BE CONSTRUCTED ALONG PAVEMENT DEPICTED ON THIS SHEET

<b>Bellechase Addition Bellechase Court WICHITA, KANSAS</b>				
	<b>Ruggles &amp; Bohm, P.A.</b> Engineering, Surveying, Land Planning			
	924 North Main Wichita, Kansas 67203 www.rbkansas.com	(316) 264-8008 (316) 264-4621 fax E-mail: info@rbkansas.com		
DRAWING FILE paving {BELLECHASE CT}	PROJECT NUMBER 472-84426	DATE Sept. 21, 2008	DESIGN KWL DRAWN MLP REVIEW UTILITY	SHEET <b>6</b> OF <b>33</b>