


Subdivision Bench Marks

No.	Street and Station	From CL	Description	Elevation
4	Horseback Cir., Sta. 11+08.66	14.50' Rt.	N.E. End of Curb Return Int. of Horseback Cir. and Spring Valley.	

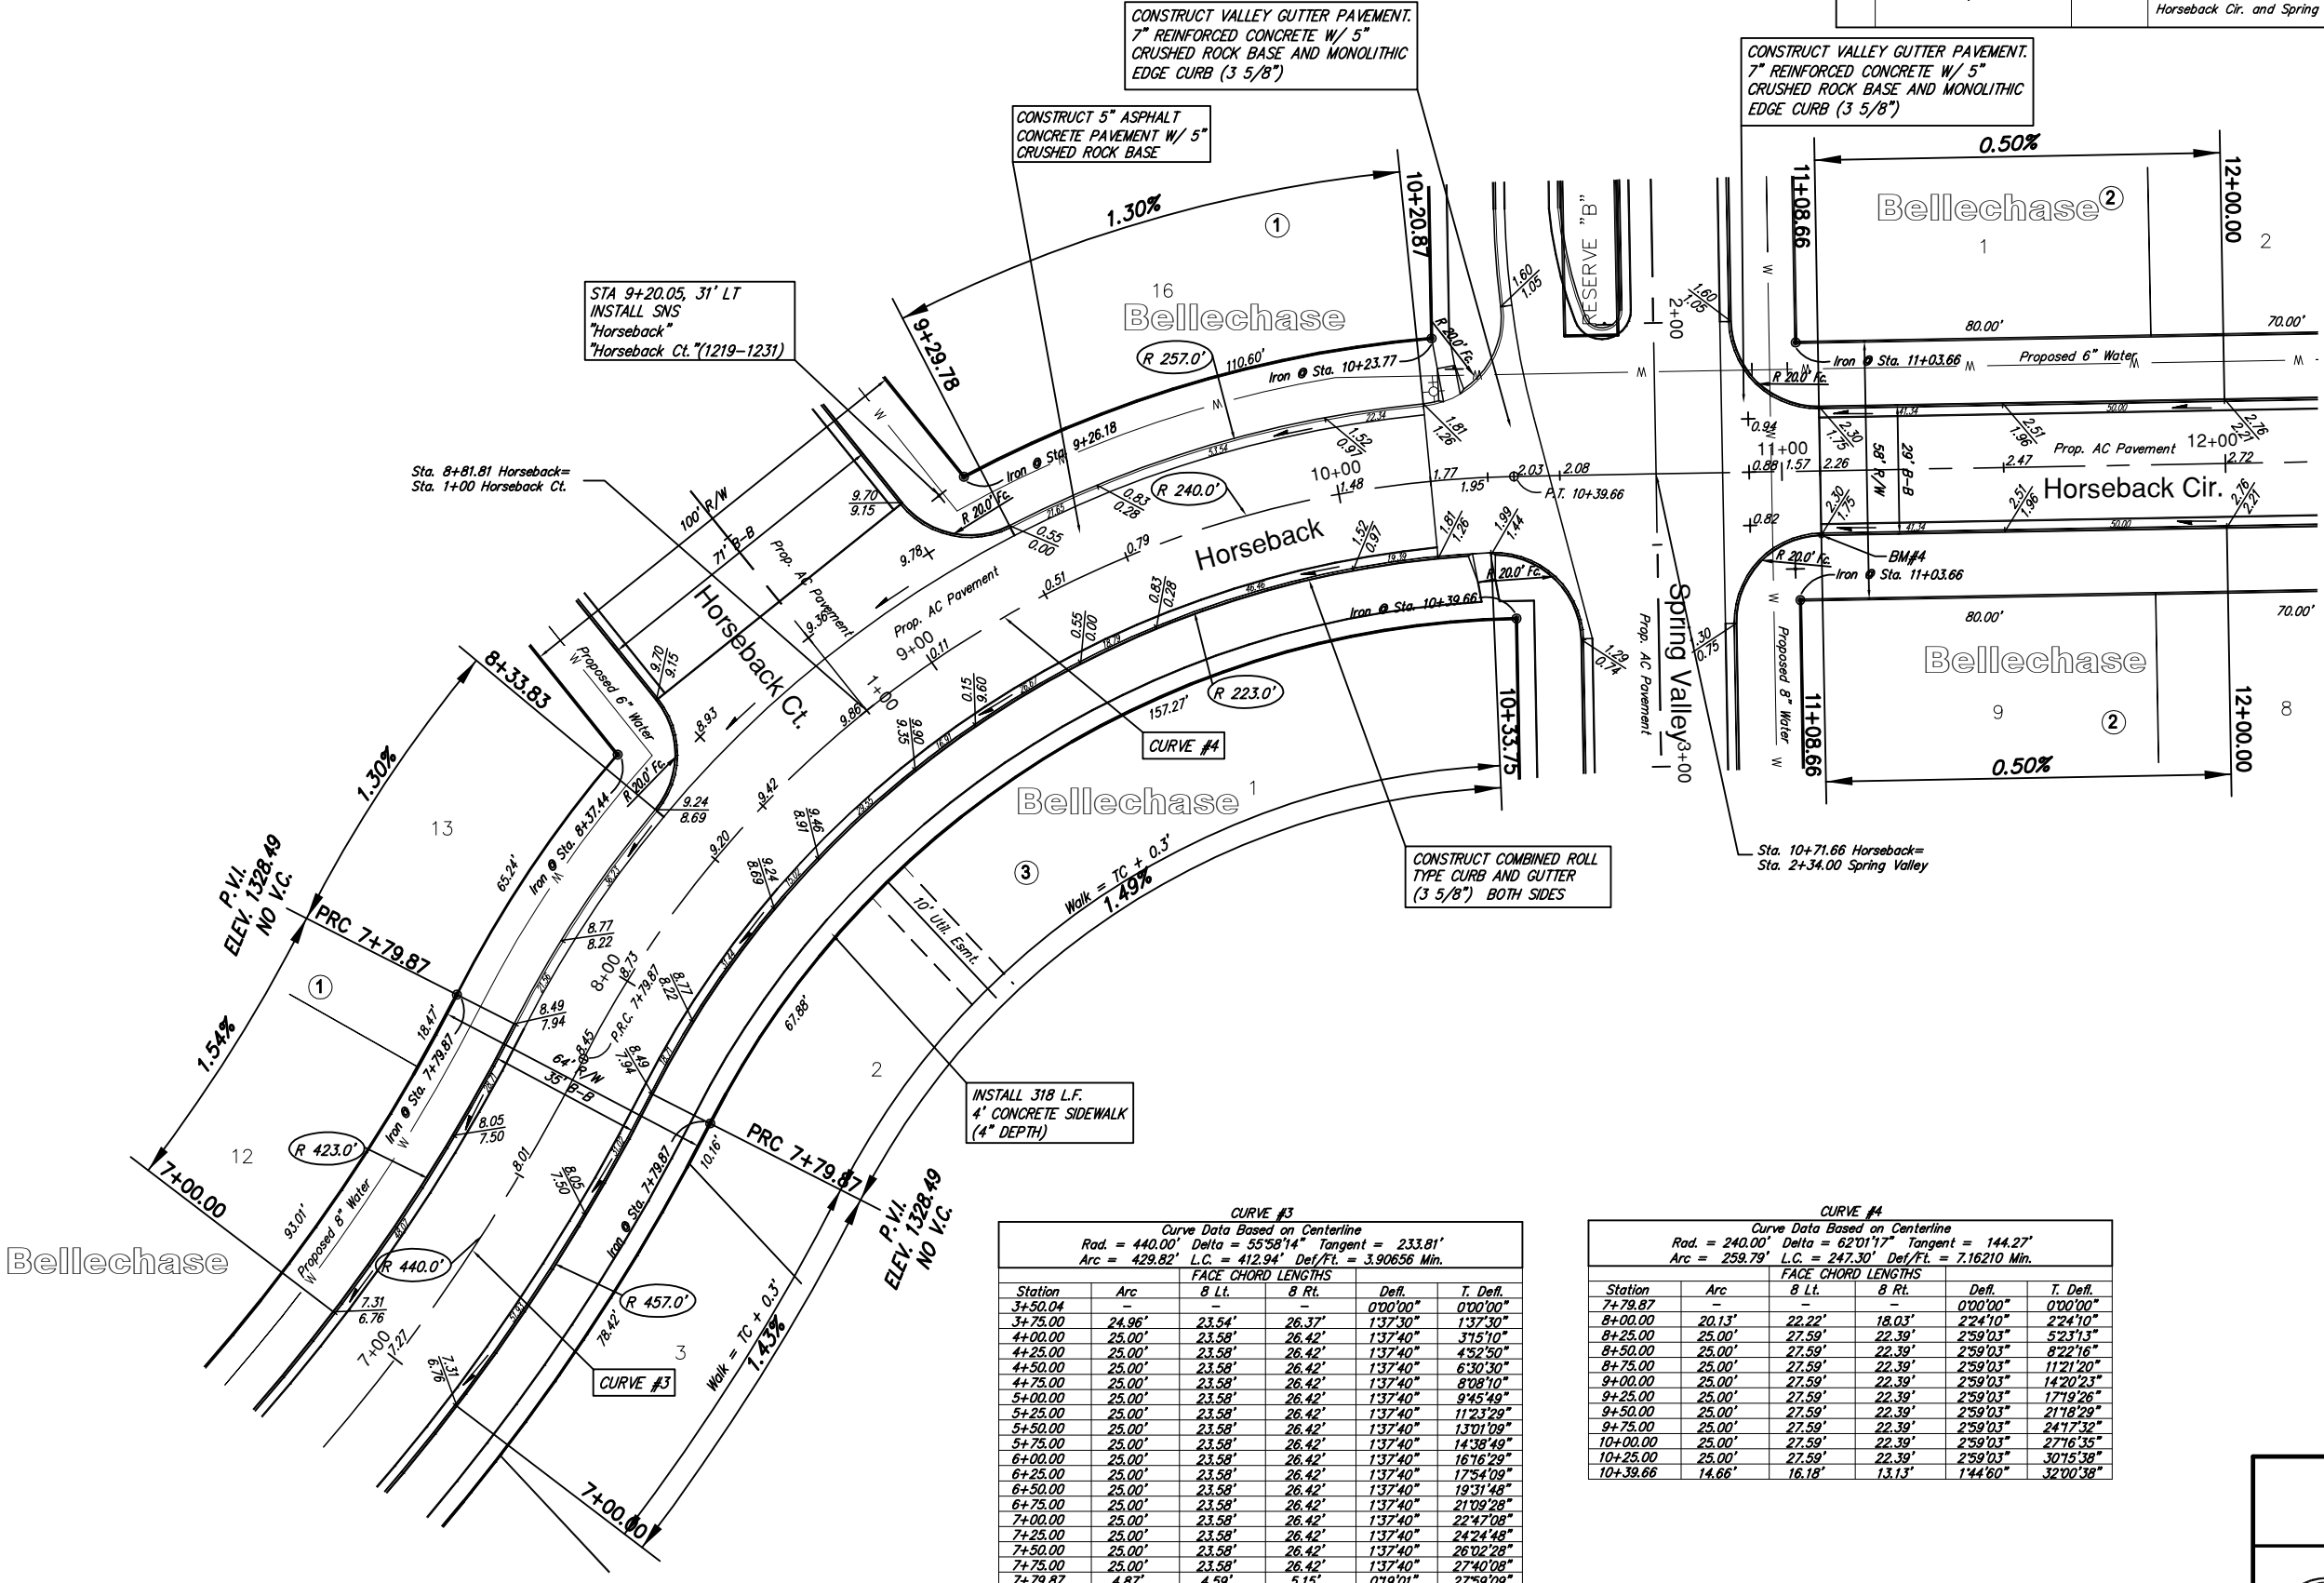

Bellechase


CURVE #3
Curve Data Based on Centerline
Rad. = 440.00' Delta = 55°58'14" Tangent = 233.81'
Arc = 429.82' L.C. = 412.94' Def/Ft. = 3.90656 Min.

Station	Arc	FACE CHORD LENGTHS			
		B Lt.	B Rt.	Defl.	T. Defl.
3+50.04	-	-	-	0'00"00"	0'00"00"
3+75.00	24.96'	23.54'	26.37'	1'37"30"	1'37"30"

CURVE #4
Curve Data Based on Centerline
Rad. = 240.00' Delta = 62°01'17" Tangent = 144.27'
Arc = 259.79' L.C. = 247.30' Def/Ft. = 7.16210 Min.

Station	Arc	FACE CHORD LENGTHS			
		B Lt.	B Rt.	Defl.	T. Defl.
7+79.87	-	-	-	0'00"00"	0'00"00"
8+00.00	20.13'	22.22'	18.03'	2'24"10"	2'24"10"

NOTE: ROLL TYPE CURB AND GUTTER TO BE CONSTRUCTED ALONG PAVEMENT DEPICTED ON THIS SHEET

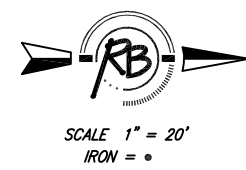

Bellechase Addition
Horseback
WICHITA, KANSAS

Ruggles & Bohm, P.A.
Engineering, Surveying, Land Planning

924 North Main (316) 264-8008
Wichita, Kansas 67203 (316) 264-4621 fax
www.rbkansas.com E-mail: info@rbkansas.com

DESIGN: KWL
DRAWN: MLP
REVIEW: [Blank]
UTILITY: [Blank]

DRAWING FILE: paving {BELLEHORSE2}
PROJECT NUMBER: 472-84426
DATE: Sept. 21, 2008

SHEET: 8 OF 33