



Subdivision Bench Marks

No.	Street and Station	From CL	Description	Elevation
1	Horseback Ct., Sta. 0+14.45	52.75' Lt.	N.E. End of Curb Return Int. of Horseback Ct. and Horseback.	

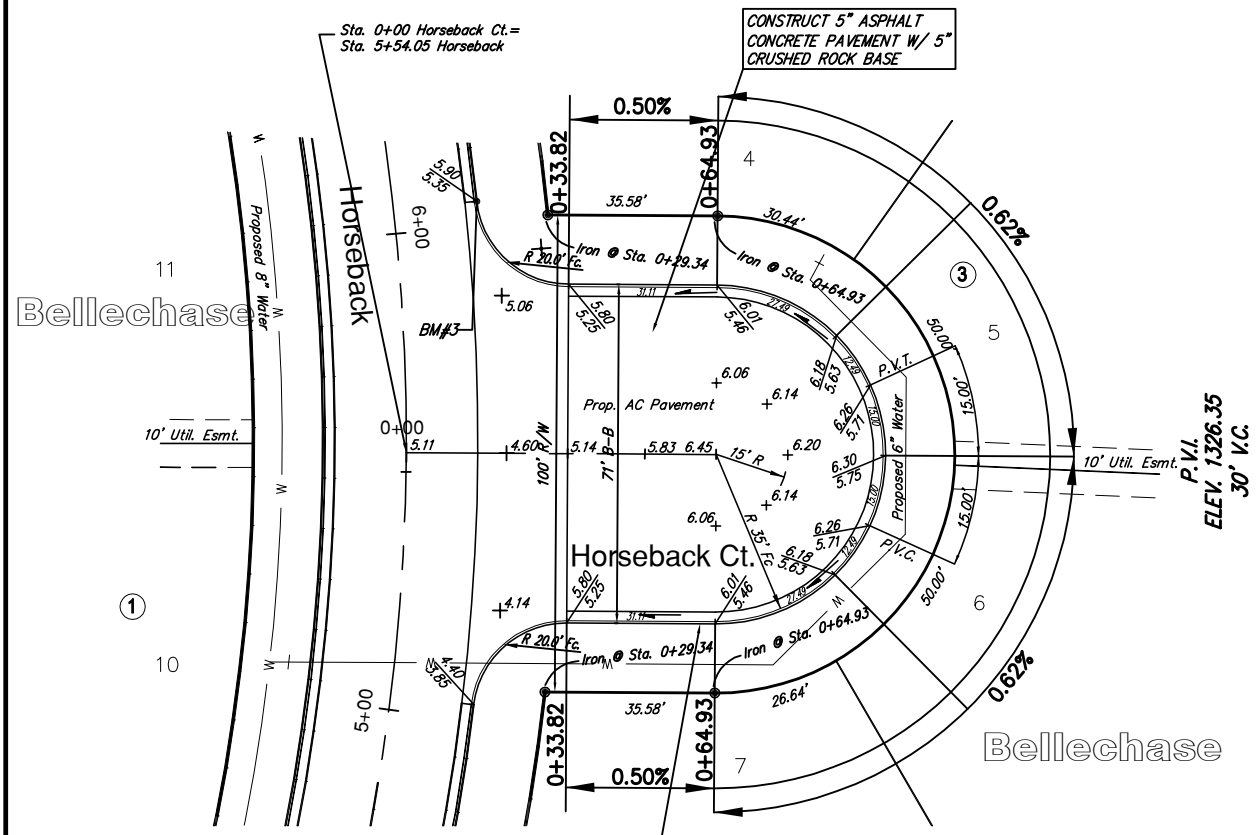

CONSTRUCT COMBINED ROLL TYPE CURB AND GUTTER (3 5/8") BOTH SIDES

CONSTRUCT 5" ASPHALT CONCRETE PAVEMENT W/ 5" CRUSHED ROCK BASE

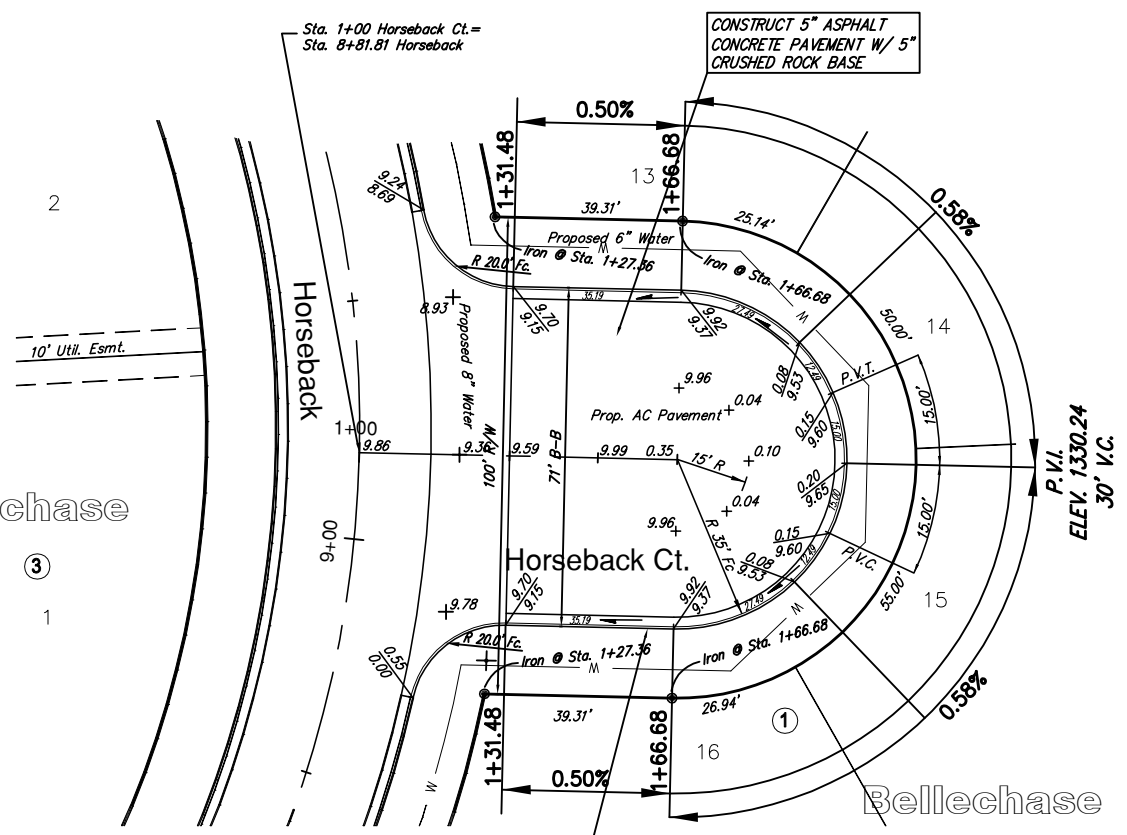

CONSTRUCT COMBINED ROLL TYPE CURB AND GUTTER (3 5/8") BOTH SIDES

CONSTRUCT 5" ASPHALT CONCRETE PAVEMENT W/ 5" CRUSHED ROCK BASE

NOTE: ROLL TYPE CURB AND GUTTER TO BE CONSTRUCTED ALONG PAVEMENT DEPICTED ON THIS SHEET

Bellechase Addition  
Horseback Ct./ Horseback Ct.  
WICHITA, KANSAS

**Ruggles & Bohm, P.A.**  
Engineering, Surveying, Land Planning

924 North Main (316) 264-8008  
Wichita, Kansas 67203 (316) 264-4621 fax  
www.rbkansas.com E-mail: info@rbkansas.com

DESIGN KWL	10 OF 33
DRAWN MLP	
REVIEW	
UTILITY	
DRAWING FILE paving {HORSECTS}	PROJECT NUMBER 472-84426
DATE Sept. 21, 2008	