
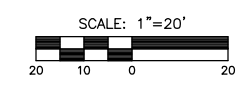


Sta. 13+05.91 Adjust
Exist. Manhole, 7.97' Rt.

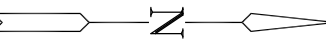

Construct Gutter Flume centered
on Section "C". See Sheet 10

Sta. 15+21.58 Adjust
Exist. Manhole, 3.56' Rt.

NOTE:
Valley Gutter and Wheelchair Ramps
shall match Proposed Construction
on Central Avenue. Contractor shall
coordinate Construction activities
with Central Contractor.

Top of Curb Elevations shown are
for Full-Height Curb

UTILITY ADJUSTMENTS			
DESCRIPTION	STATION/OFFSET	EXIST. TOP	PROP. TOP
Sanitary Sewer Manhole	13+05.91, 7.97' Rt.	178.77	176.66
Sanitary Sewer Manhole	15+21.58, 3.56' Rt.	180.27	178.91

UTILITIES

COX COMMUNICATIONS (CABLE) 262-0661
 WESTAR (ELECTRIC) 261-6512
 KANSAS GAS SERVICE (GAS) 832-3101
 SBC (TELEPHONE) 800-870-8390
 CITY OF WICHITA WATER & SEWER 262-6000
 AQUILA (GAS) 946-0096

262-0661
261-6512
832-3101
800-870-8390
262-6000
946-0096

LEGEND

6.46 Elevation at Flowline of Curb
 177.01 Elevation at Top of Curb
 Pavement Removal
 Trees to be Removed

Sta. G Const. full-radius
8" Reinf. Conc. Drive Ent., 33.00' Lt.
W = 24.0'
See Sh. No. 6

Sta. E Const. full-radius
8" Reinf. Conc. Drive Ent., 33.00' Lt.
W = 24.0'
See Sh. No. 6

J:\Civil\06656\Par\06656-E2.dwg 11/20/2006 10:22:50 AM CST

MKEC
ENGINEERING
CONSULTANTS
411 N. WEBB ROAD
WICHITA, KS. 67206
316-684-9600

**BROOKSIDE PARKWAY
PAVING IMPROVEMENTS**

PROJECT NAME

PLAN SHEET

SHEET TITLE

JRA DESIGN BY.	JSB DRAWN BY.	JRA CHECKED BY.
JAN. 2007 DATE	06656 JOB NO.	4 / 23 SHEET/OF