


**BROOKSIDE PARKWAY  
PAVING IMPROVEMENTS  
CROSS SECTIONS**

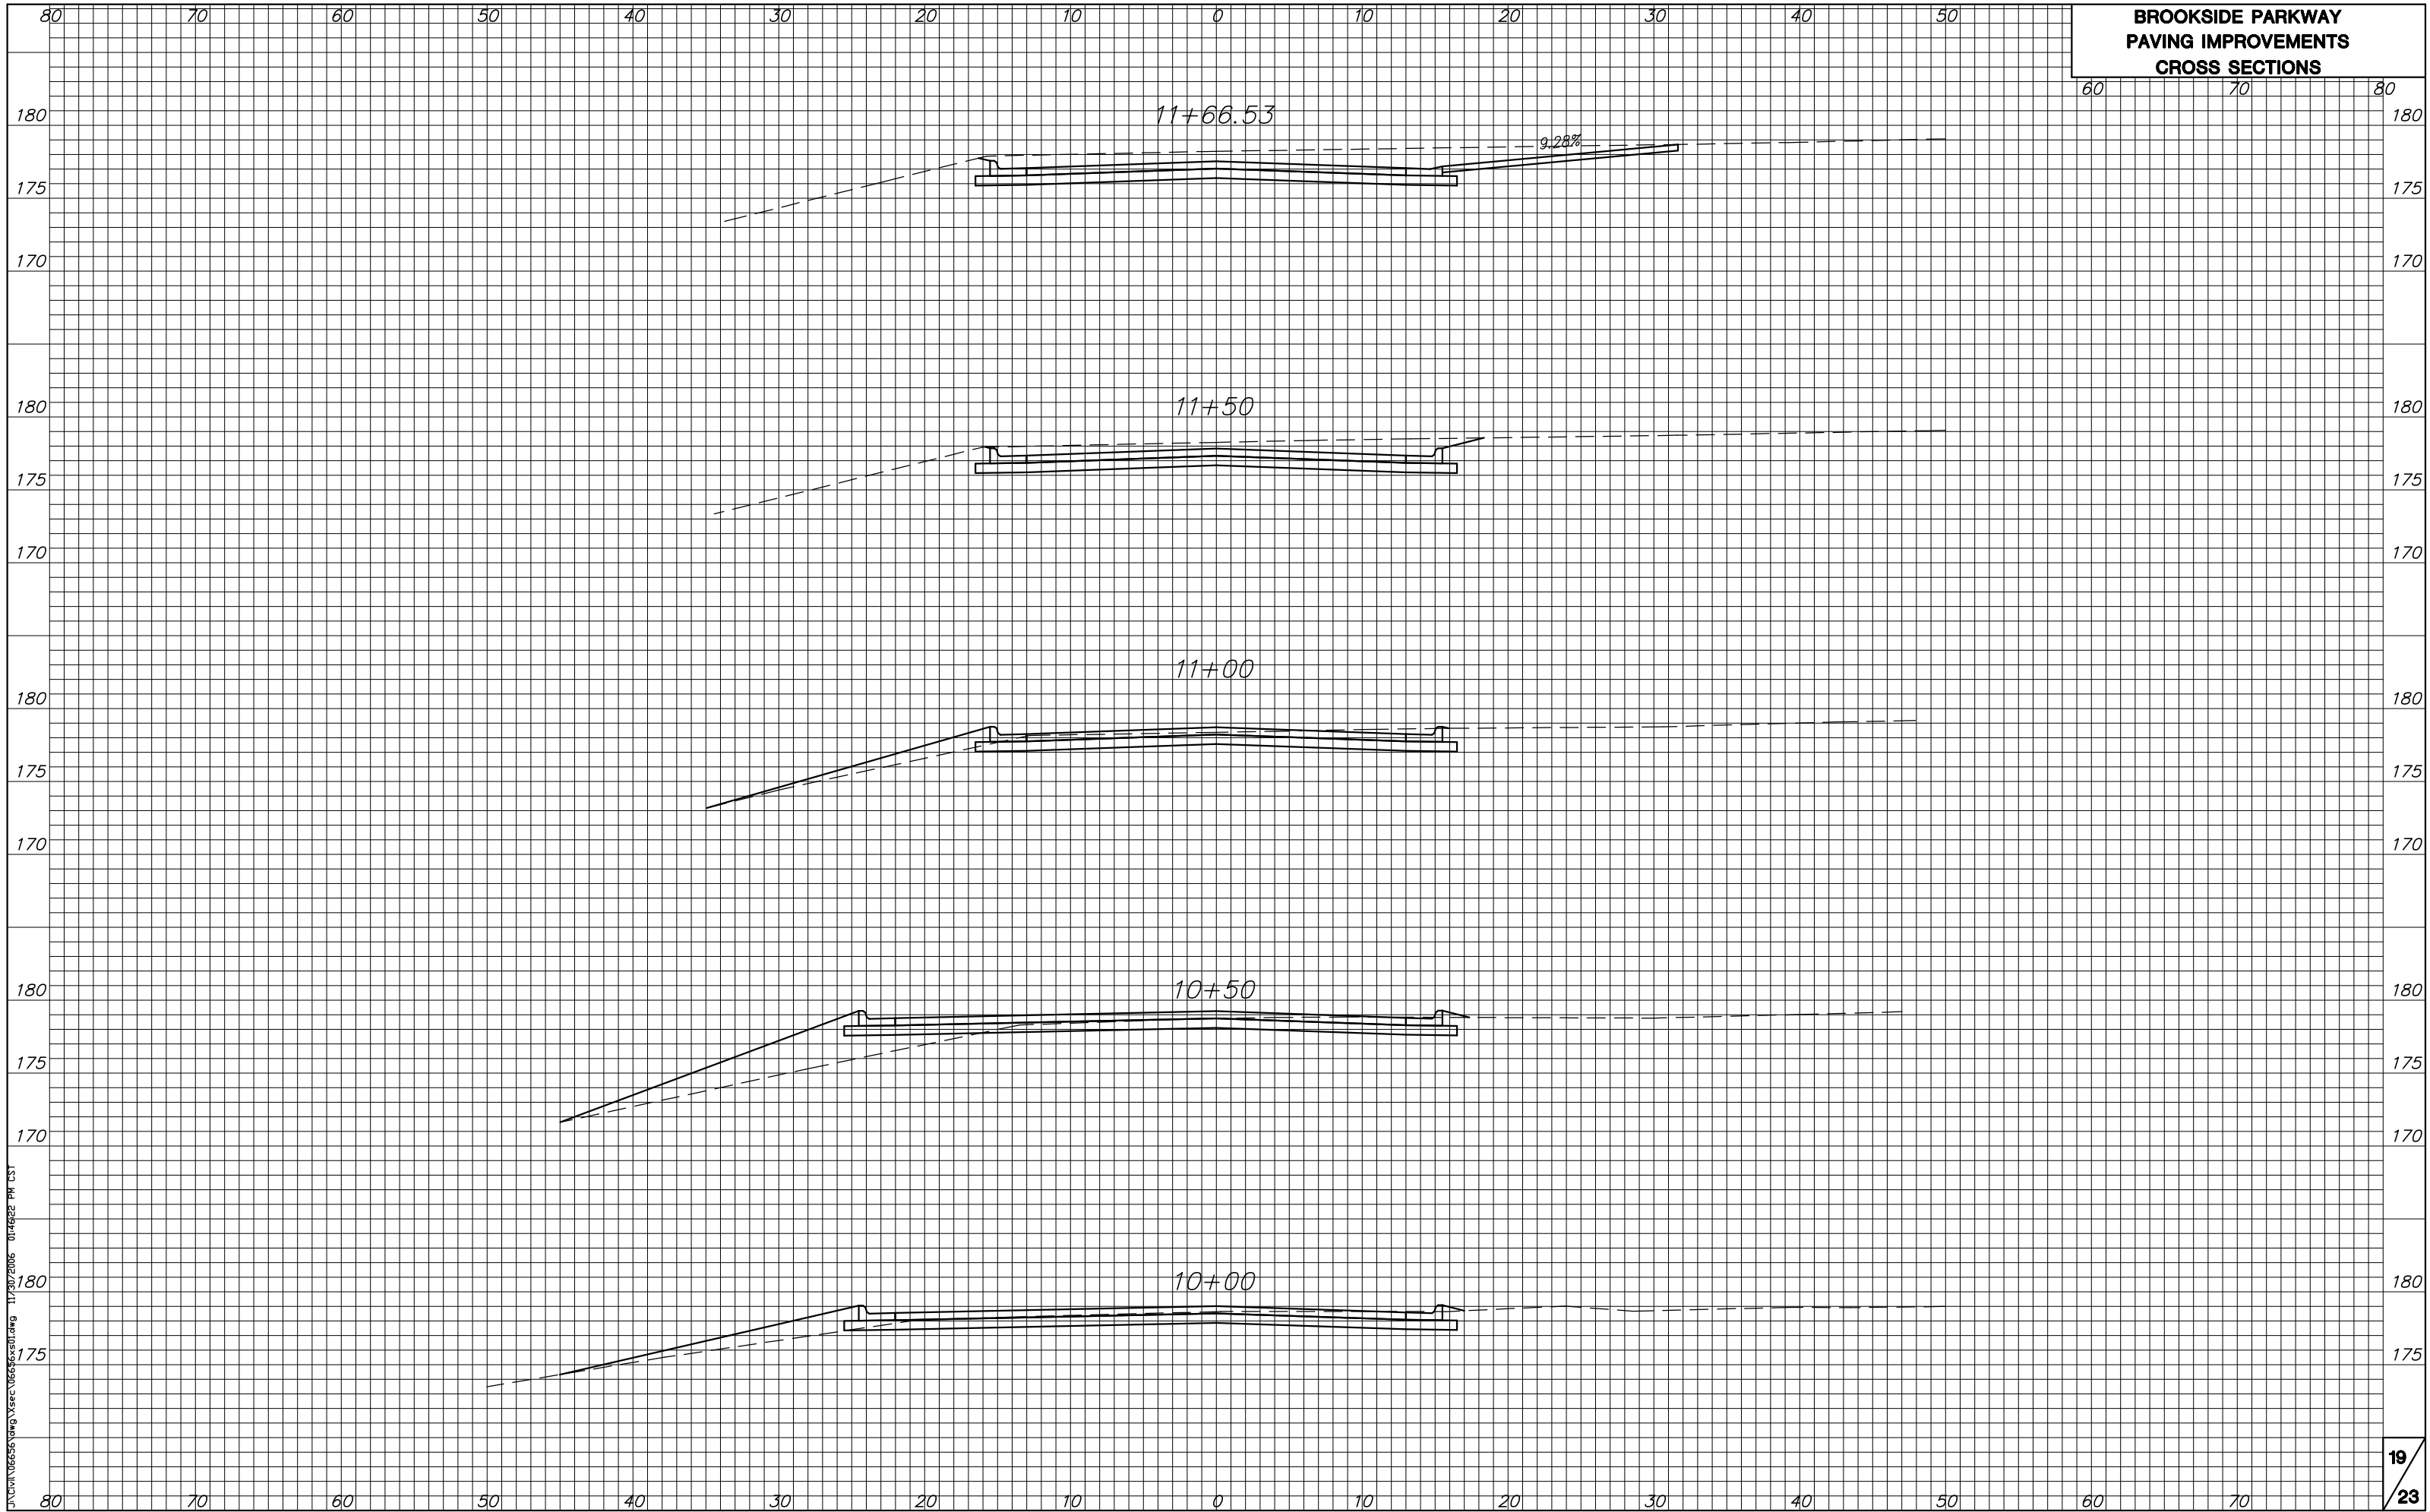

J:\CIVIL\106555\106555.dwg 11/30/2006 01:49:22 PM CST