


**BROOKSIDE PARKWAY
PAVING IMPROVEMENTS
CROSS SECTIONS**

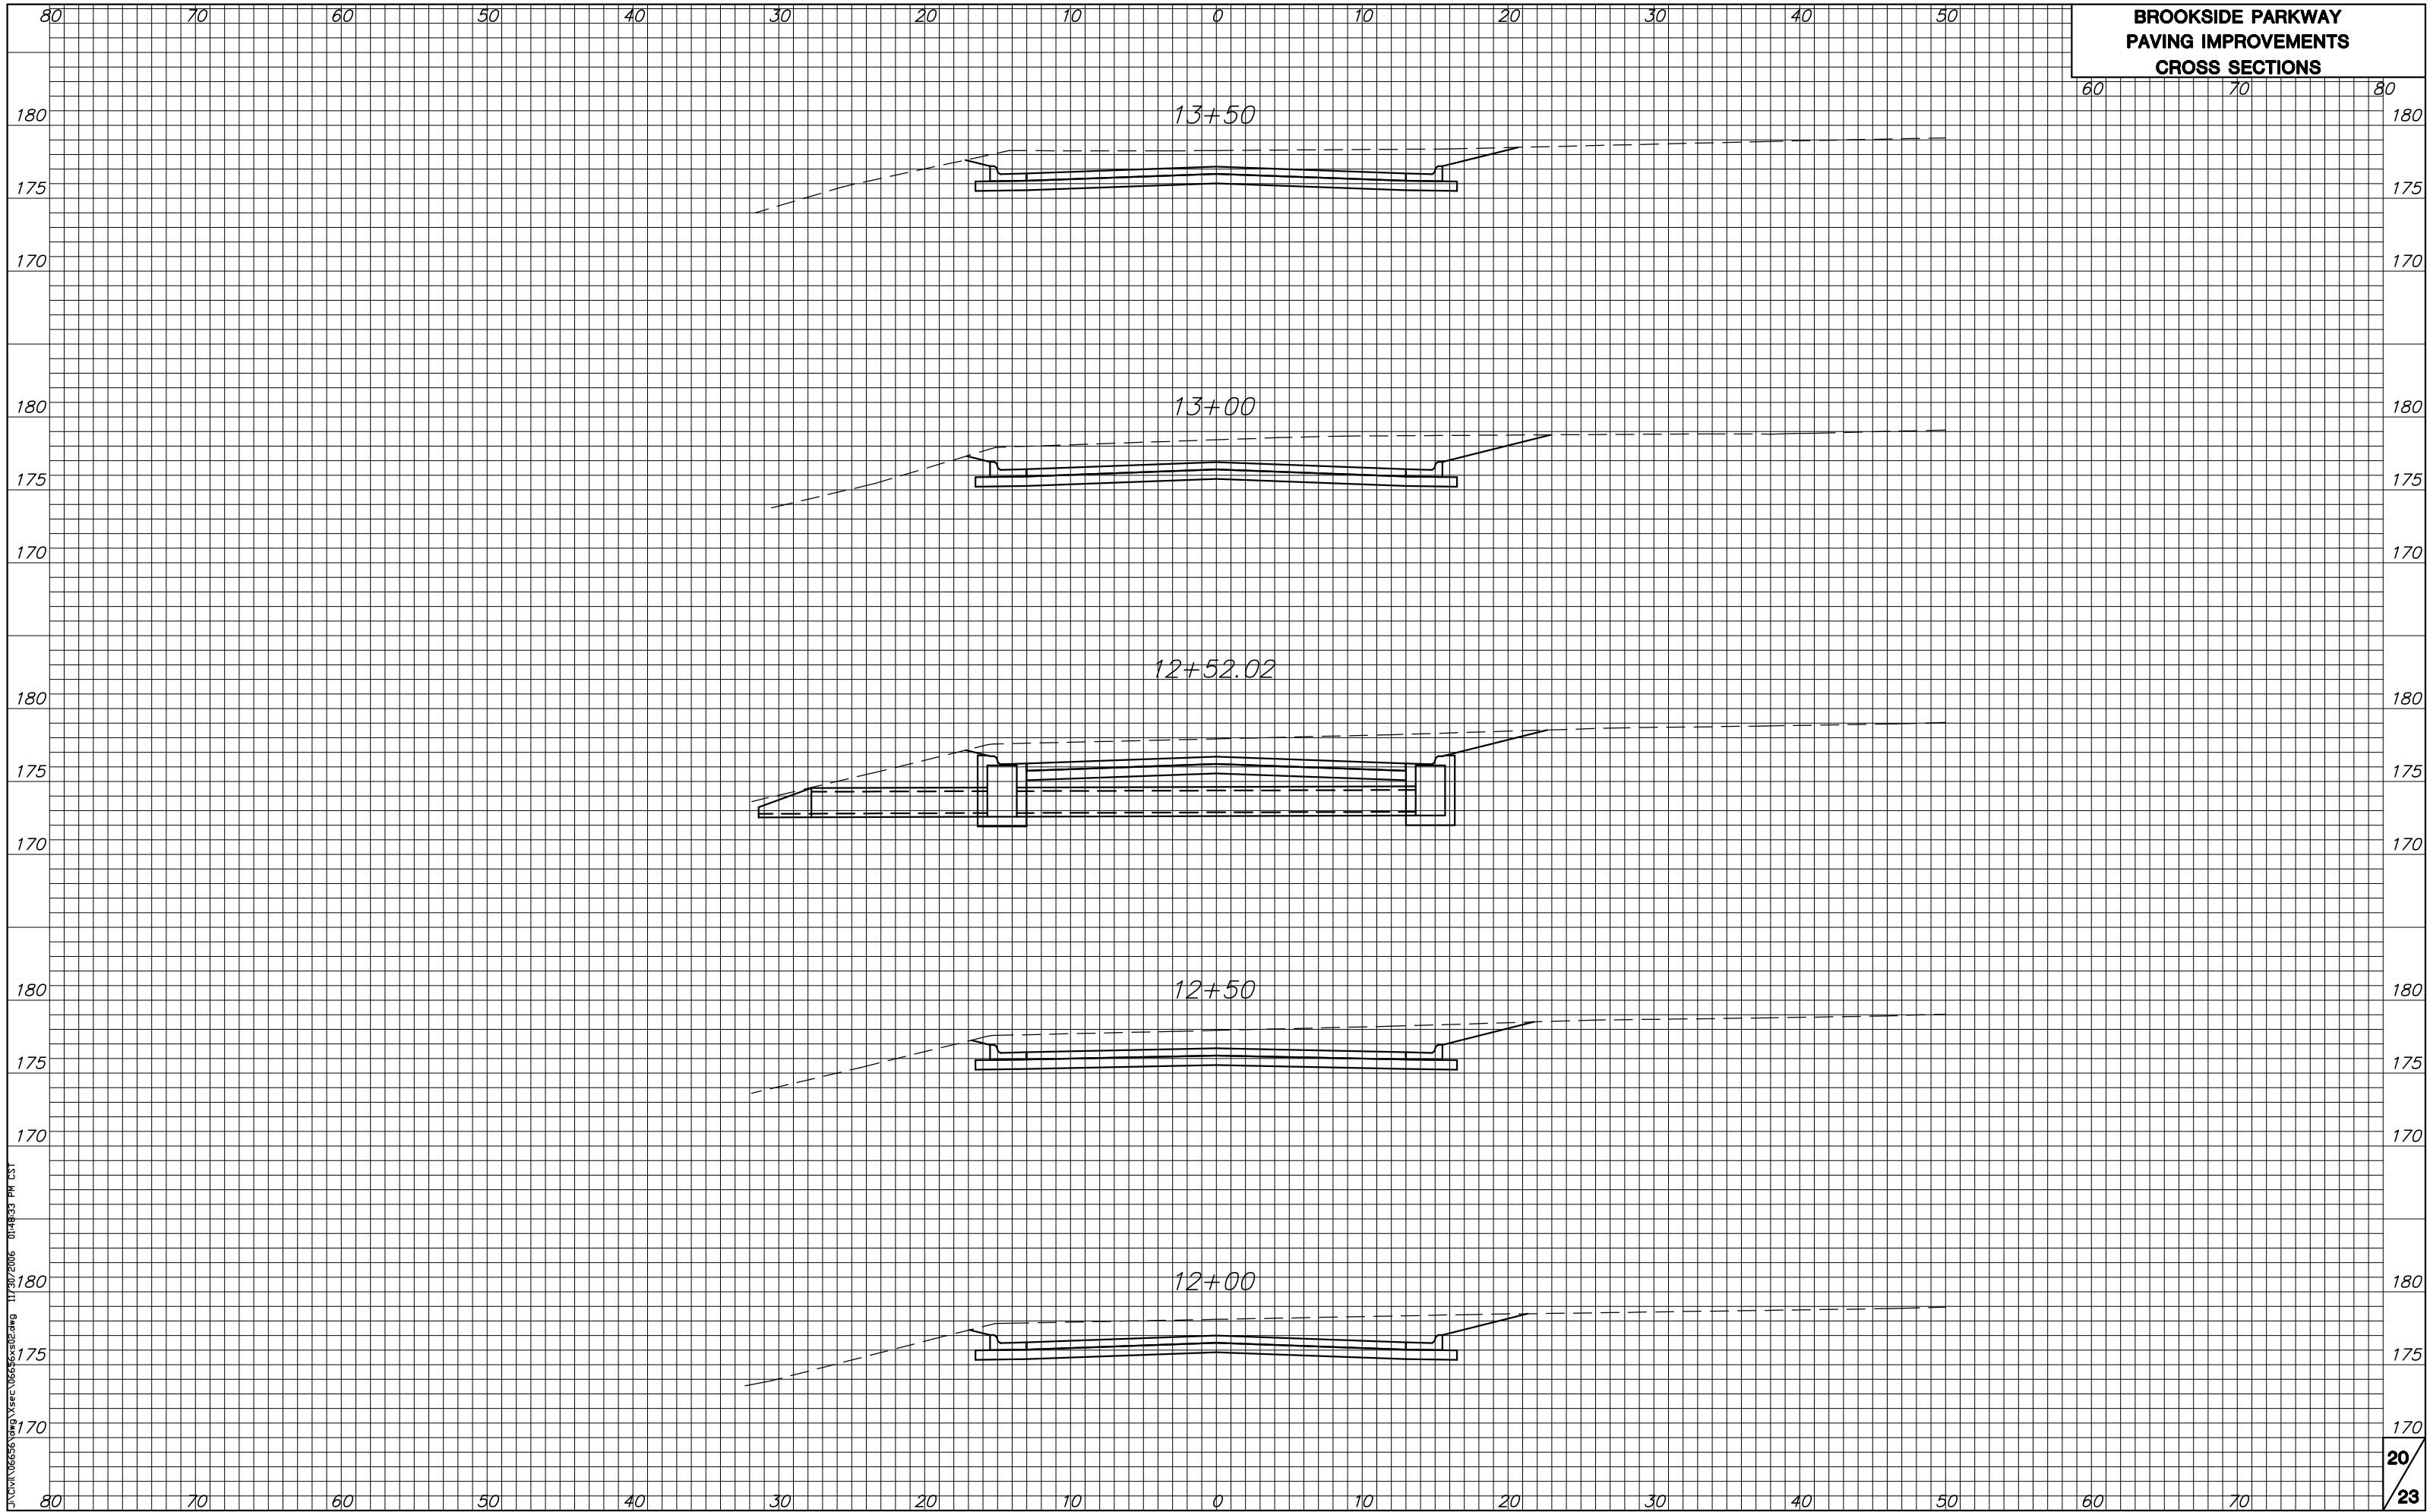

J:\CIVIL\16655\16655.dwg 11/30/2006 01:48:33 PM EST