


**BROOKSIDE PARKWAY
PAVING IMPROVEMENTS
CROSS SECTIONS**

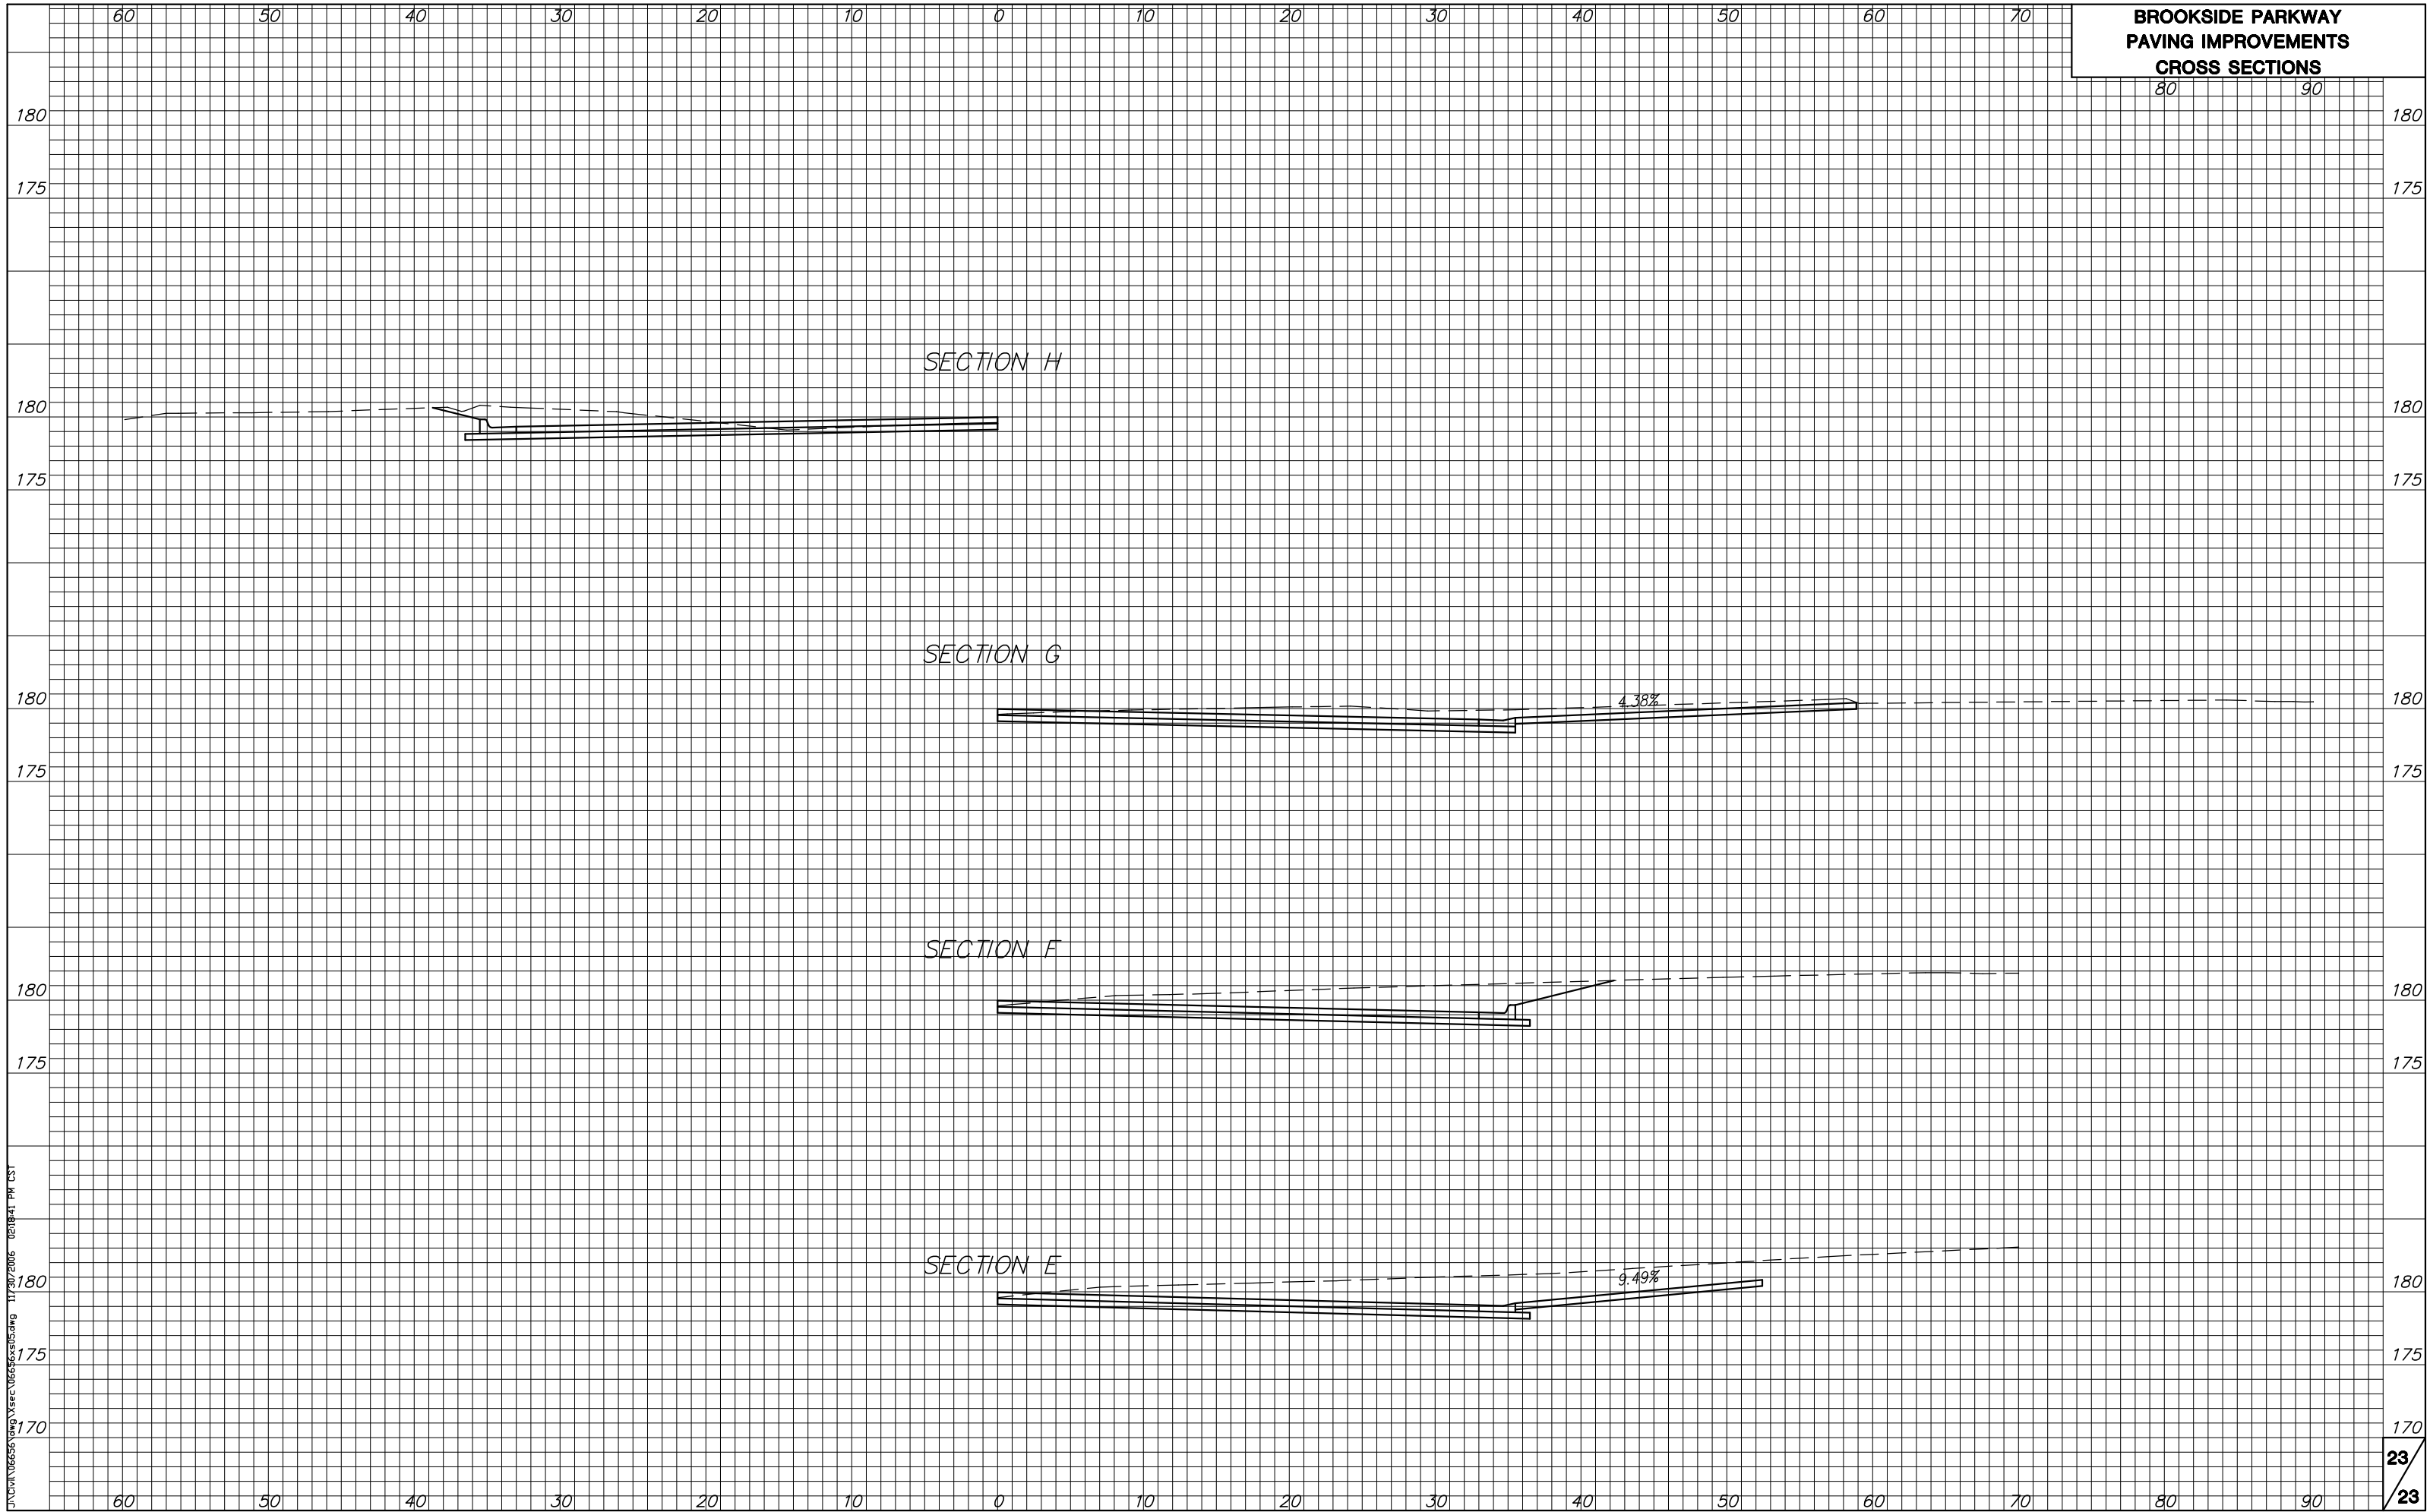

J:\CIVIL\66555\dwg\sec\66555\66555.dwg 11/30/2006 02:18:41 PM CST