




5+50

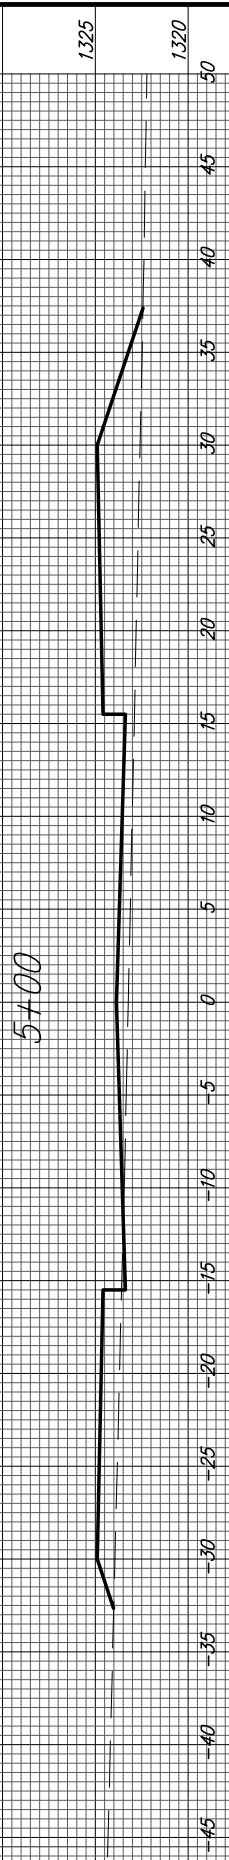

5+00

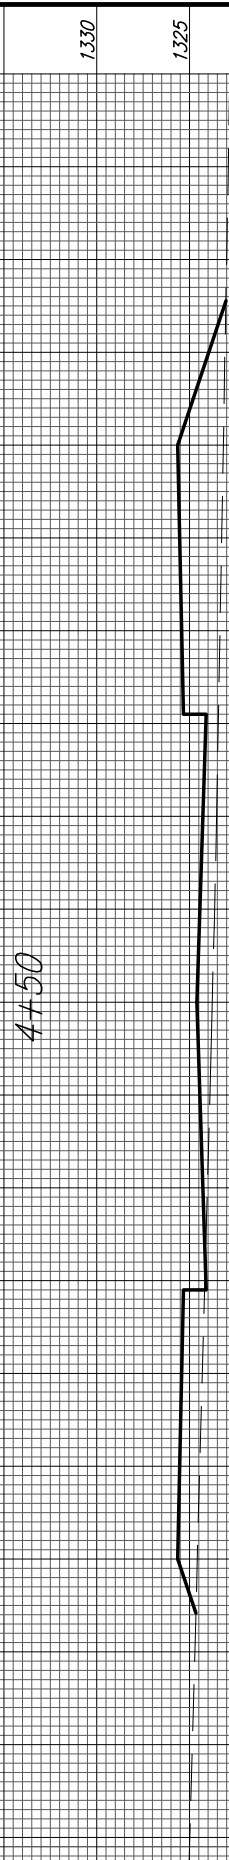


4+50

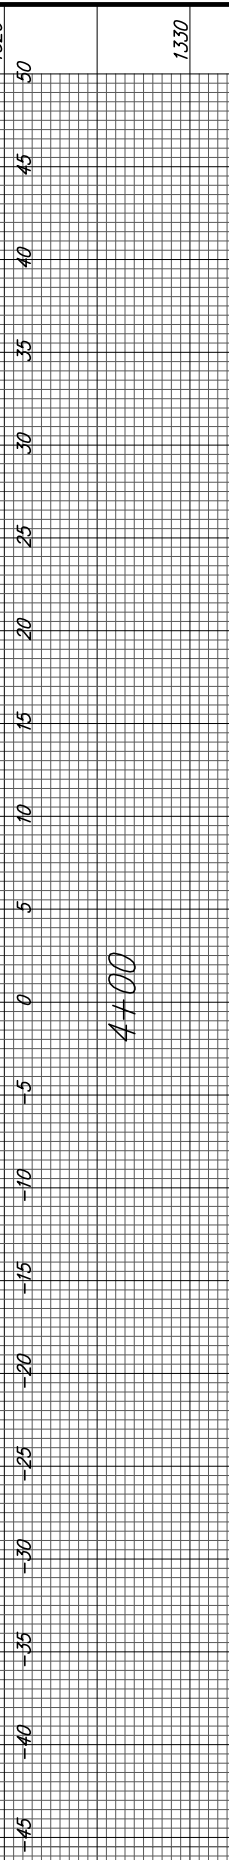

4+00




3+50

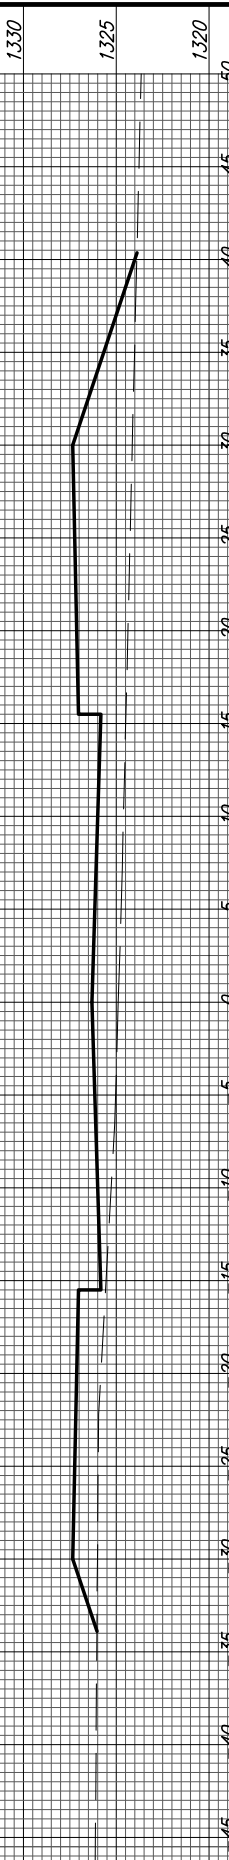


3+00



2+50

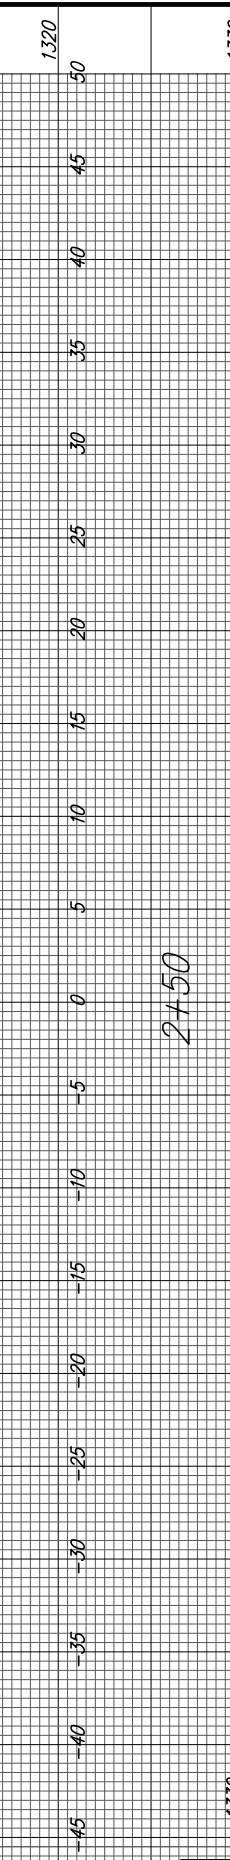

2+39.82

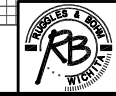

Clear Creek Addition  
St. Andrews  
Sta. 2+39.82 to 5+50