

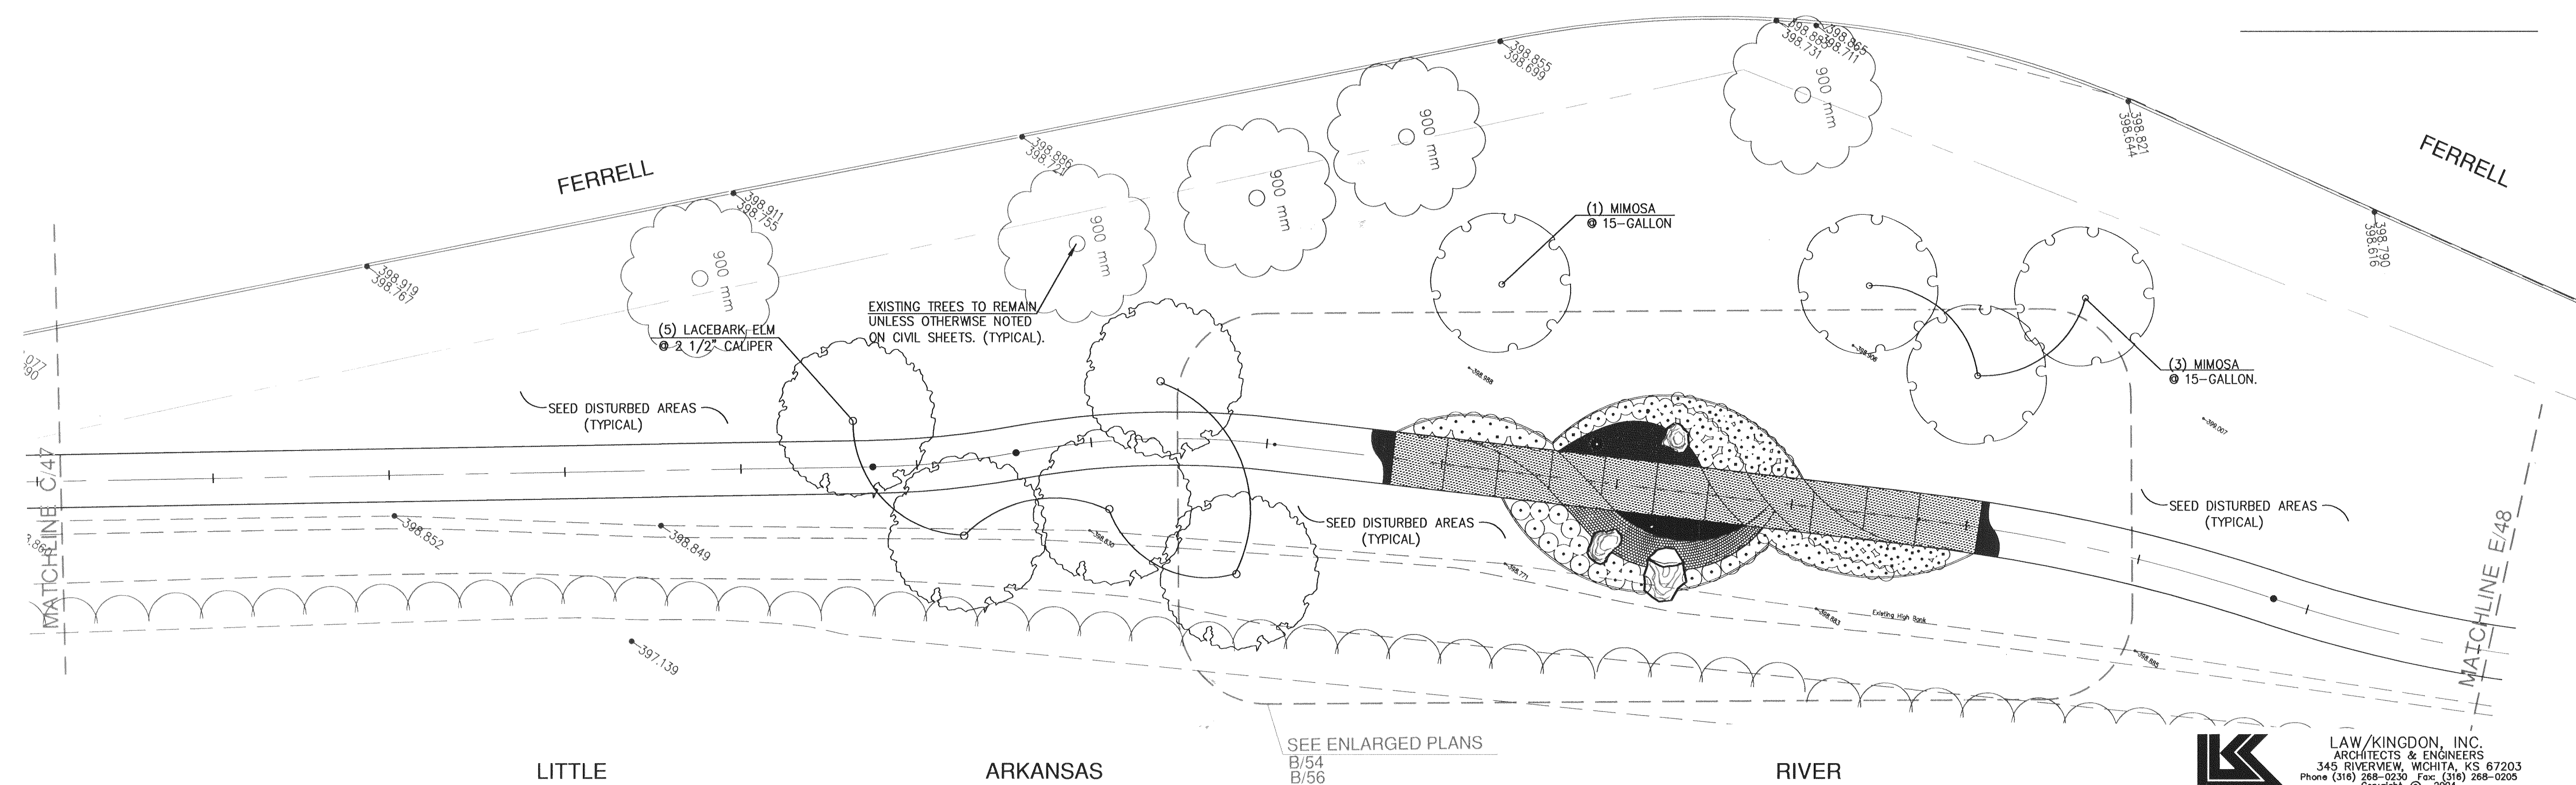


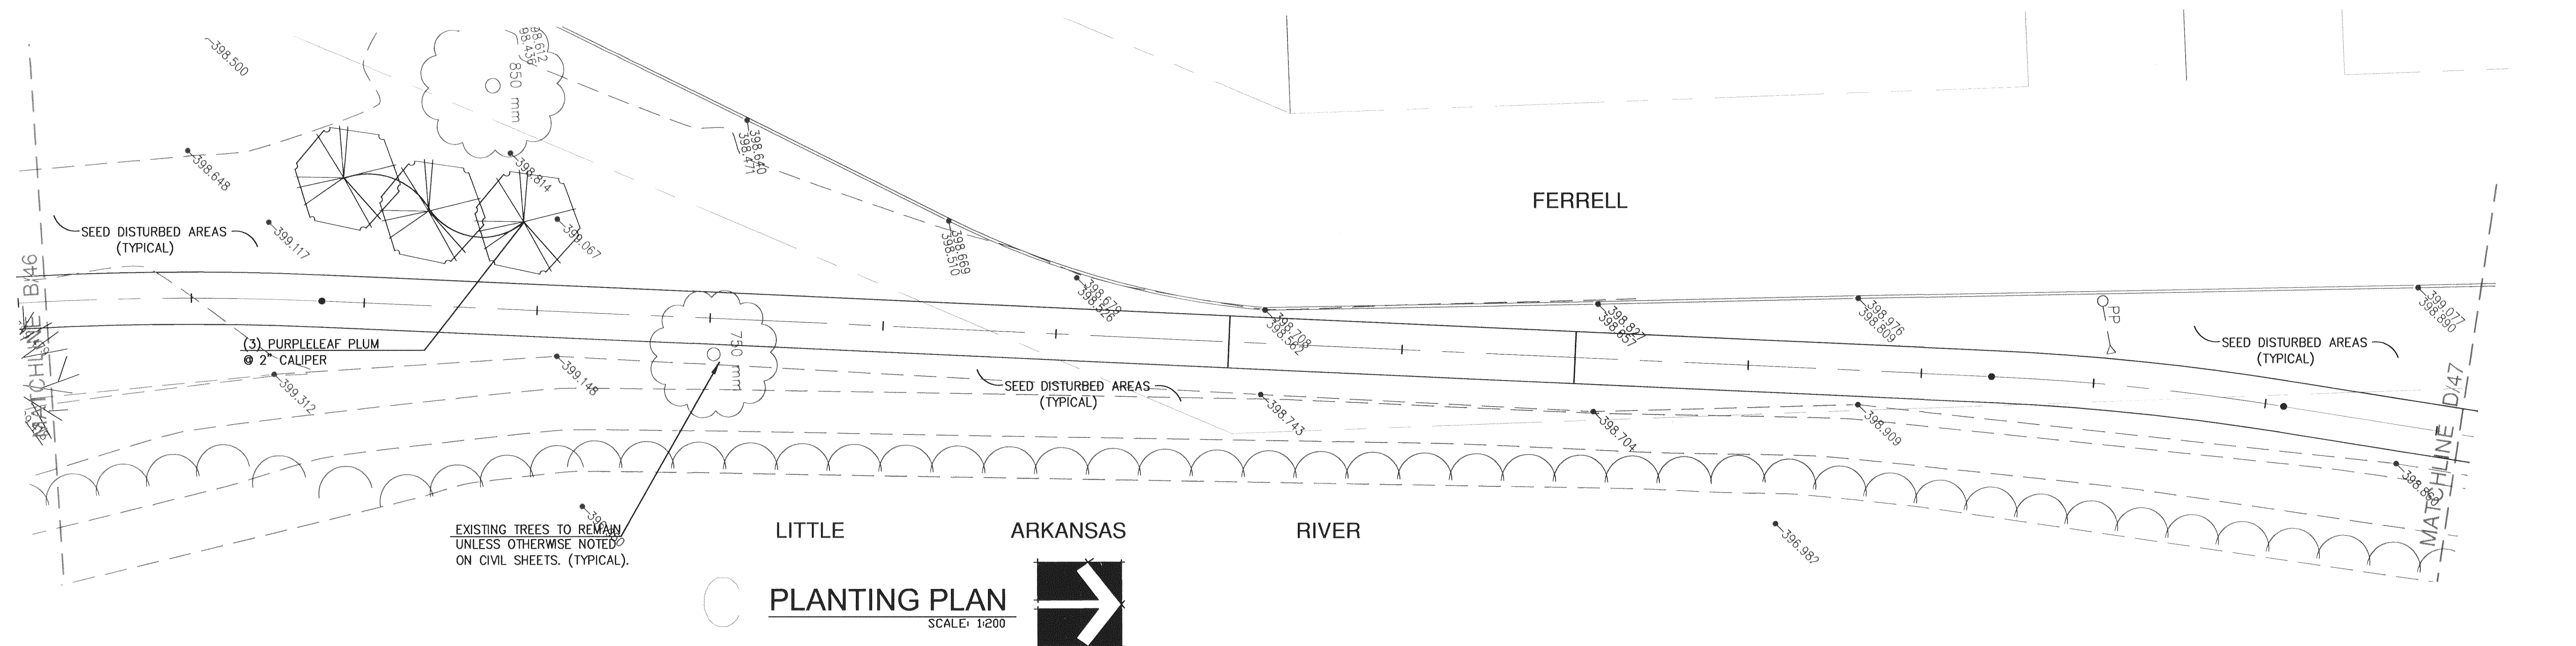

LAW/KINGDON, INC.
ARCHITECTS & ENGINEERS
345 RIVERVIEW, WICHITA, KS 67203
Phone (316) 268-0230 Fax: (316) 268-0205
Copyright © 2004

LANDSCAPE PLANS
LITTLE ARKANSAS RIVER
BICYCLE / PEDESTRIAN PATH

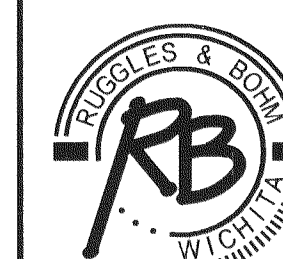

Ruggles & Bohm, P.A.
Engineering, Surveying, Land Planning

924 North Main (316) 264-8008
Wichita, Kansas 67203 (316) 264-4621 fax
www.rbkansas.com E-mail: info@rbkansas.com

DRAWING FILE PLANTINGPLANS.DWG	PROJECT NUMBER 472-83436
-----------------------------------	-----------------------------

DESIGN JB/KS	RB JOB	SHEET 47 OF 63
DRAWN JB		
REVIEW KS		
UTILITY		
DATE JUNE 11, 2004		

REVIEW KS	SHEET 47
UTILITY	OF
DATE JUNE 11, 2004	63

REVIEW KS	SHEET 47
UTILITY	OF
DATE JUNE 11, 2004	63

