



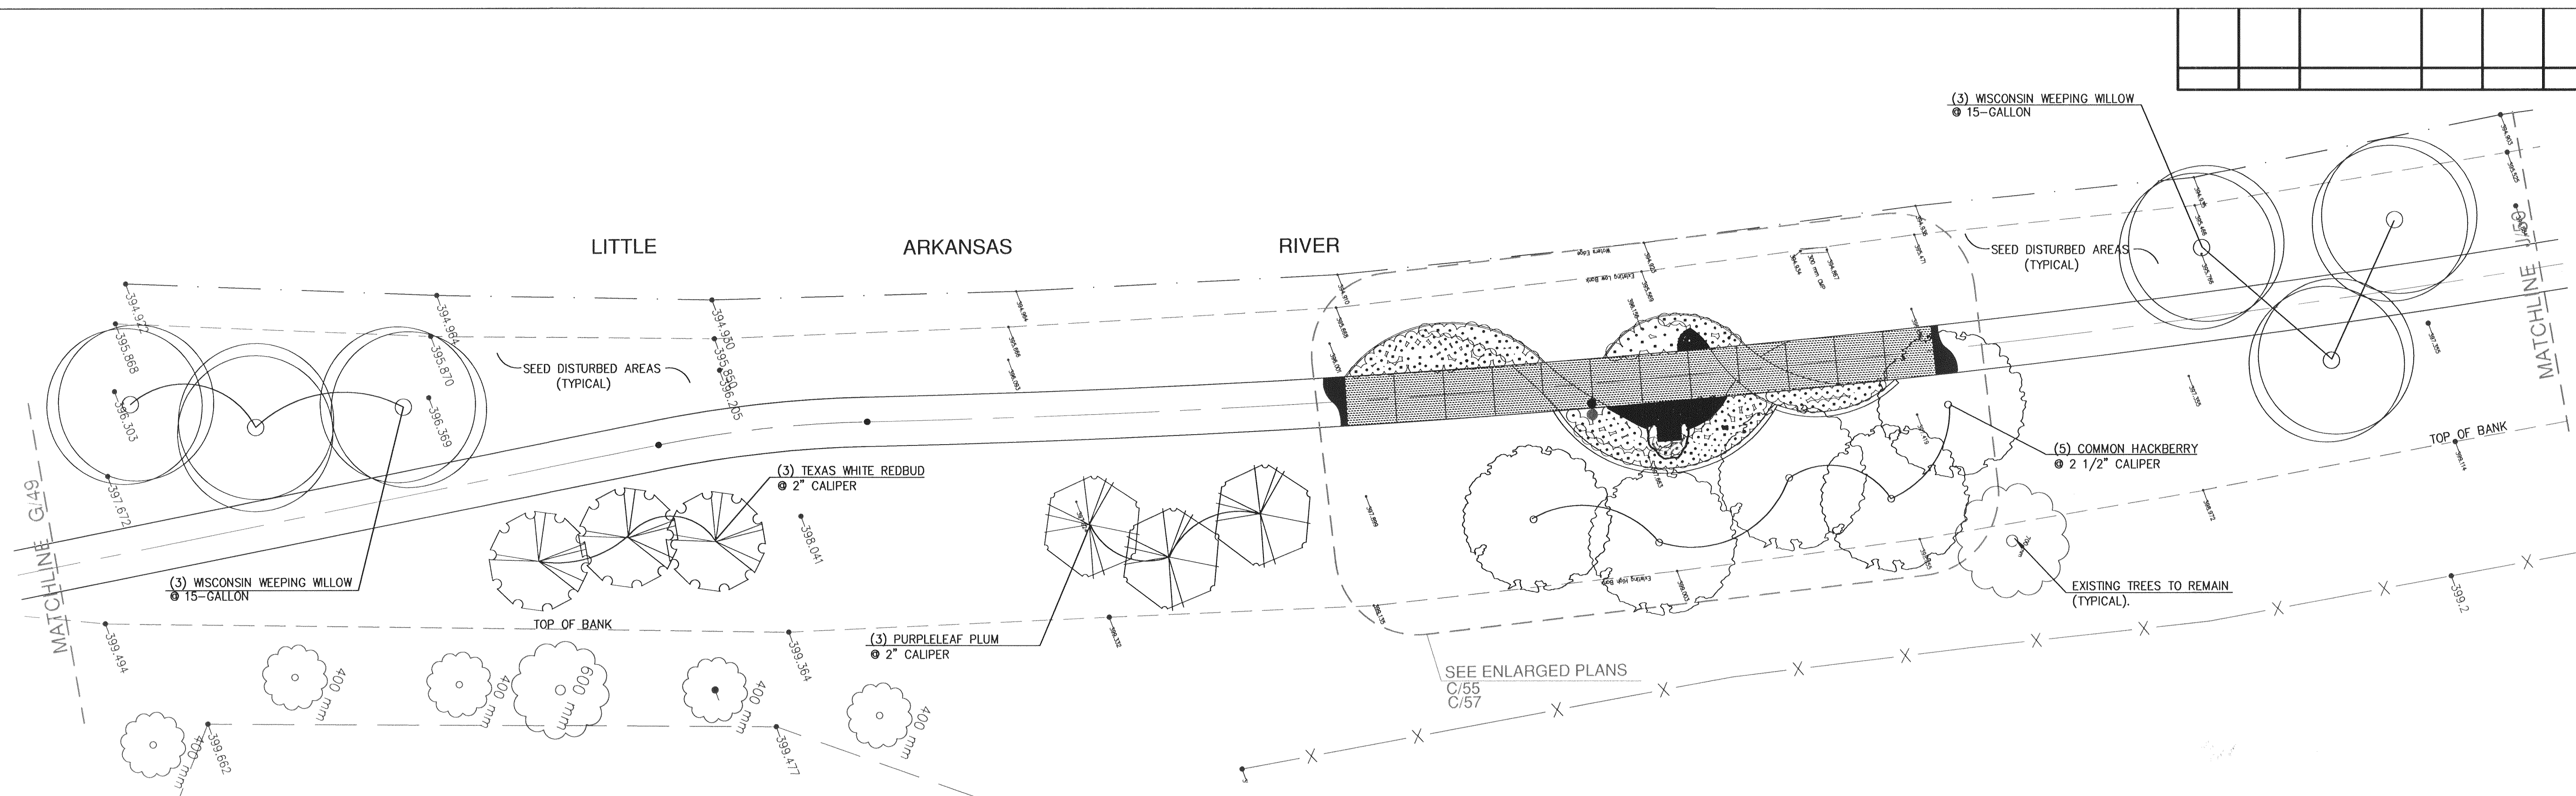

PLANTING PLAN
SCALE: 1/200

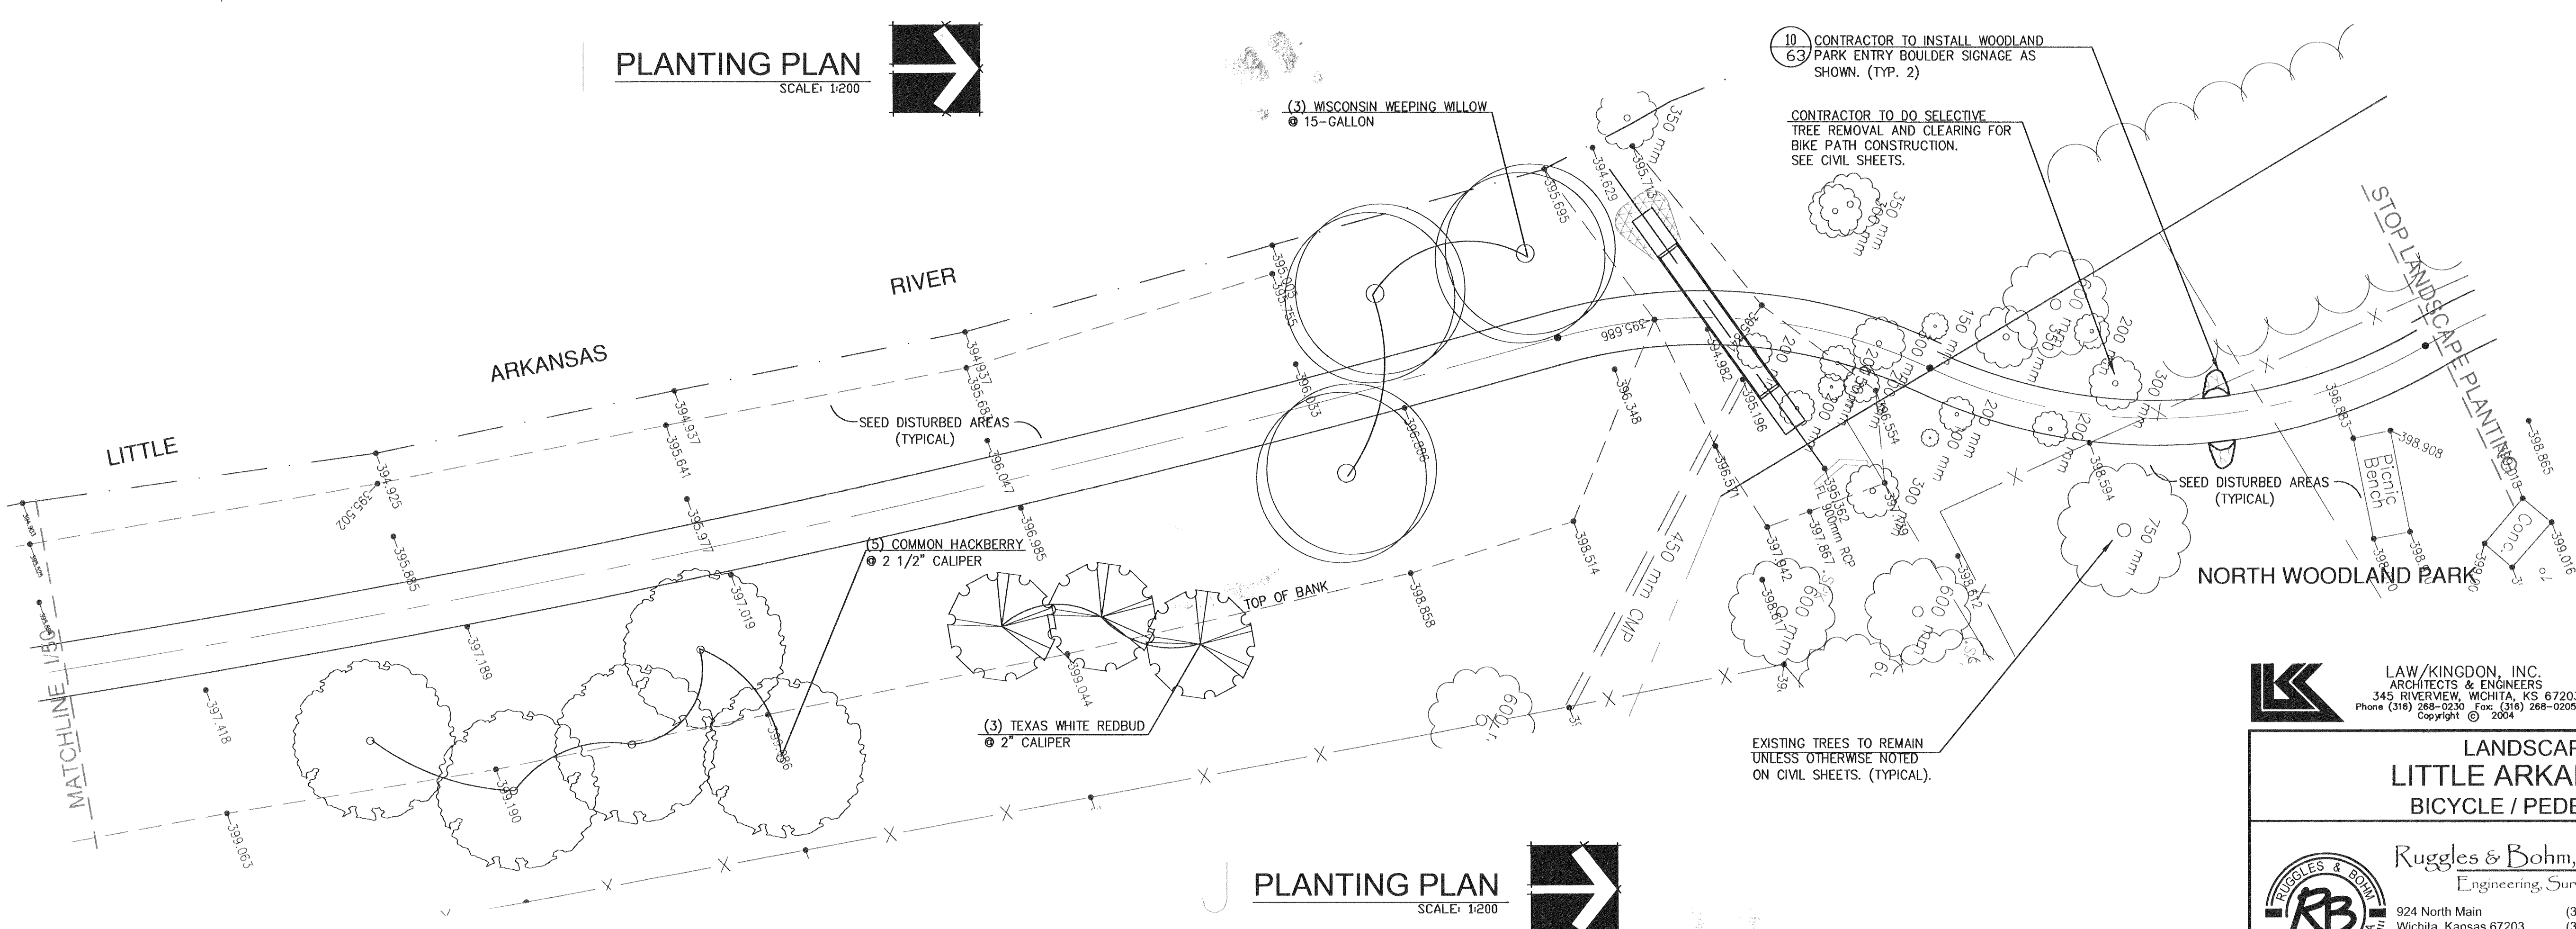

PLANTING PLAN
SCALE: 1/200

LAW/KINGDON, INC.
ARCHITECTS & ENGINEERS
345 RIVERVIEW, WICHITA, KS 67203
Phone (316) 268-0230 Fax (316) 268-0205
Copyright © 2004

 Ruggles & Bohm, P.A. Engineering, Surveying, Land Planning 924 North Main Wichita, Kansas 67203 www.rbkansas.com (316) 264-8008 (316) 264-4621 fax E-mail: info@rbkansas.com		DESIGN JB/KS	SHEET 50 OF 63
		DRAWN JB	
PROJECT NUMBER PLANTINGPLANS.DWG		REVIEW KS UTILITY	DATE JUNE 11, 2004