

FHWA REGION NO.	STATE	PROJECT NUMBER	FISCAL YEAR	SHEET NUMBER	TOTAL SHEETS

SCORE LINES, PAVERS AND LANDSCAPE EDGING TO ALIGN ON SMOOTH, CONT. CURVES AS SHOWN. SHARP BENDS AND TRUNCATED ARCS WILL NOT BE ACCEPTED. COORDINATE WITH ALL TRADES INVOLVED.

SCORE LINES, PAVERS AND LANDSCAPE EDGING TO ALIGN ON SMOOTH, CONT. CURVES AS SHOWN. SHARP BENDS AND TRUNCATED ARCS WILL NOT BE ACCEPTED. COORDINATE WITH ALL TRADES INVOLVED.

2/B CONCRETE PAVERS ON AGGREGATE 59 RUNNING BOND PATTERN WITH CURVATURE OF PLAZA COLOR: B

2/B CONCRETE PAVERS ON AGGREGATE 59 RUNNING BOND PATTERN ALIGN WITH PATH COLOR: A

4 CONCRETE PAVER 59 EDGE RESTRAINT (TYPICAL)

4 CONCRETE PAVER 59 EDGE RESTRAINT (TYPICAL)

5 CUT LIMESTONE BLOCK 59 EDGE (TYPICAL)

8 STONE BENCH 'A' 60 (TYPICAL)

10 PARK ENTRY SIGN BOULDER 'MINISA PARK'

ASPHALT PAVEMENT SEE DETAIL SHEET 30

CONCRETE PAVERS ON CONC. 2/A 59 RUNNING BOND PATTERN WITH CURVATURE OF WALK. COLOR: B

STONE BOULDER 1 59 BURY INTO GRADE (TYPICAL)

CONCRETE SIDEWALK SEE DETAIL SHEET 30 SAW-CUT PAVEMENT JOINTS 1/8" WIDE (TYPICAL).

CONCRETE PAVERS ON AGGREGATE 2/B 59 RUNNING BOND PATTERN ALIGN WITH PATH COLOR: A

CONCRETE PAVER 2 59 EDGE RESTRAINT

STONE BENCH 'B' 9 60 BURY INTO SLOPE

PLAIN CONCRETE BIKE PATH PAVEMENT (TYPICAL).

TRASH RECEPTACLE W/ PAVERS ON CONCRETE BASE 6 59 2/A 59

ENLARGED PAUSE POINT 'A'

SCALE: 1:100

ENLARGED PAUSE POINT 'B'


SCALE: 1:100

LEGEND:

- EX. EXISTING
- LP. LIGHT POLE
- MH. MANHOLE
- WV. WATER VALVE
- L.S. AREA. LANDSCAPE AREA
- TYP. TYPICAL
- PC. POINT OF CURVATURE
- PT. POINT OF TANGENCY
- MID. MIDPOINT OF CURVE
- INT. INTERSECTION
- R2.00. RADIUS
- CENTERLINE
- N. ... COORDINATES: NORTHING
- E. ... EASTING
- UP. LIGHT FIXTURE
- EXISTING TREE
- 2. REFERENCE TAG
- (3.01). REFERENCE NUMBER / LETTER
- REF. SHEET

LAW/KINGDON, INC.
ARCHITECTS & ENGINEERS
345 RIVERVIEW, WICHITA, KS 67203
Phone (316) 268-0230 Fax (316) 268-0205
Copyright © 2004

ENLARGED PAUSE POINT PLANS LITTLE ARKANSAS RIVER BICYCLE / PEDESTRIAN PATH

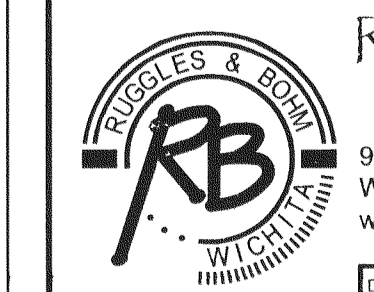

Ruggles & Bohm, P.A.
Engineering, Surveying, Land Planning
924 North Main (316) 264-8008
Wichita, Kansas 67203 (316) 264-4621 fax
www.rbkansas.com E-mail: info@rbkansas.com

DRAWING FILE	PROJECT NUMBER	DATE
EnlargedPlans.dwg	472-83436	JUNE 11, 2004

DESIGN	JB/KS	SHEET
DRAWN	JB	
REVIEW	KS	OF
UTILITY		
		56
		63