
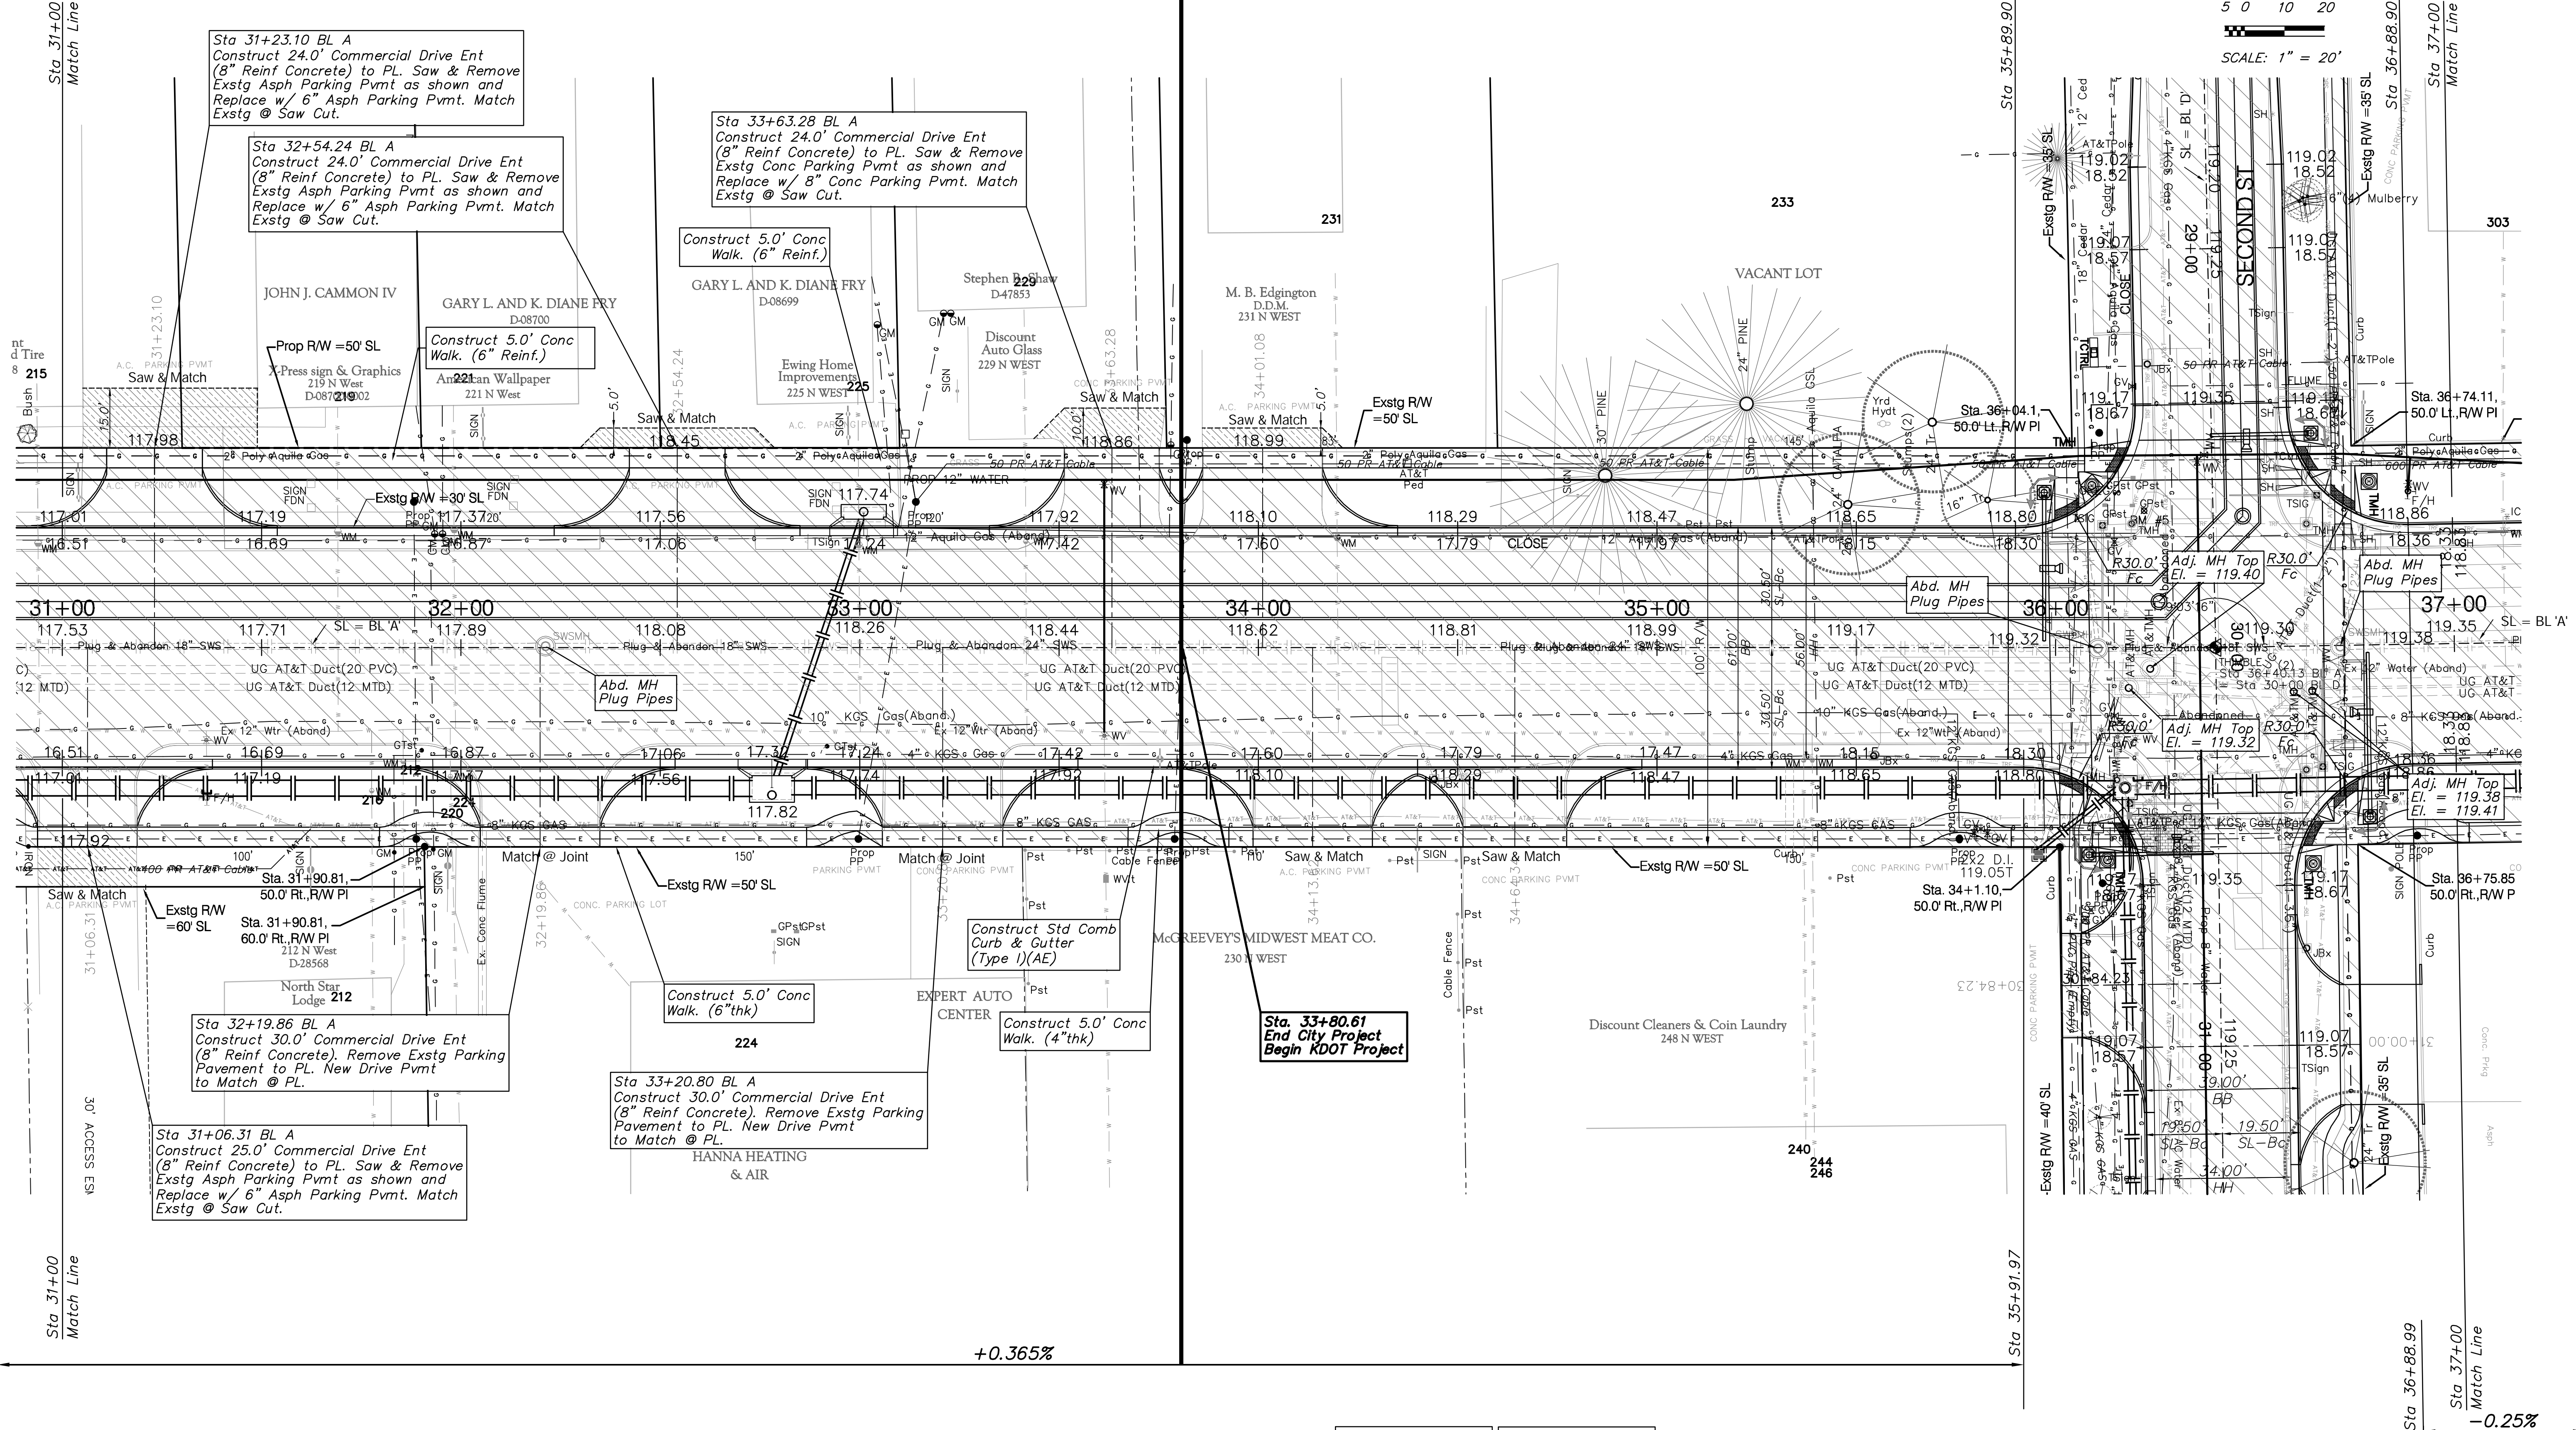


+0.365%

-0.25%

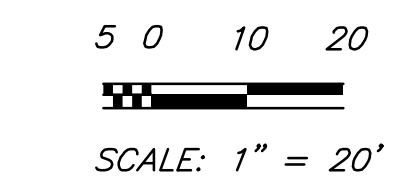

Note:  
Trees/Shrubs to be removed are marked thus:  
X X

Note:  
Pavement, Sidewalks, and Etc. To Be Removed Are Indicated By:  
[Hatched Pattern]

Drawing File: E:\Eng\West Street Paving NewLand.dwg\Bass  
 Design: T. Azire  
 Drawn: Sonny  
 Approved: J. F. Bradley  
 Scale: 1:20  
 CAPITAL IMPROVEMENT PROJECT  
 WEST STREET PAVING  
 Sta 31+00 BL A to Sta 37+00 BL A  
 PAVEMENT, STORM WATER SEWER, TRAFFIC CONTROL IMPROVEMENTS

**Baughman**  
 Baughman Company, P.A.  
 315 Ellis St. Wichita, KS 67211 P 316-262-7271 F 316-262-0149  
 ENGINEERING | SURVEYING | PLANNING | LANDSCAPE ARCHITECTURE

November 2008  
 SHEET  
 12  
 OF  
 131