


Phase 12  
West St. (Looking North)

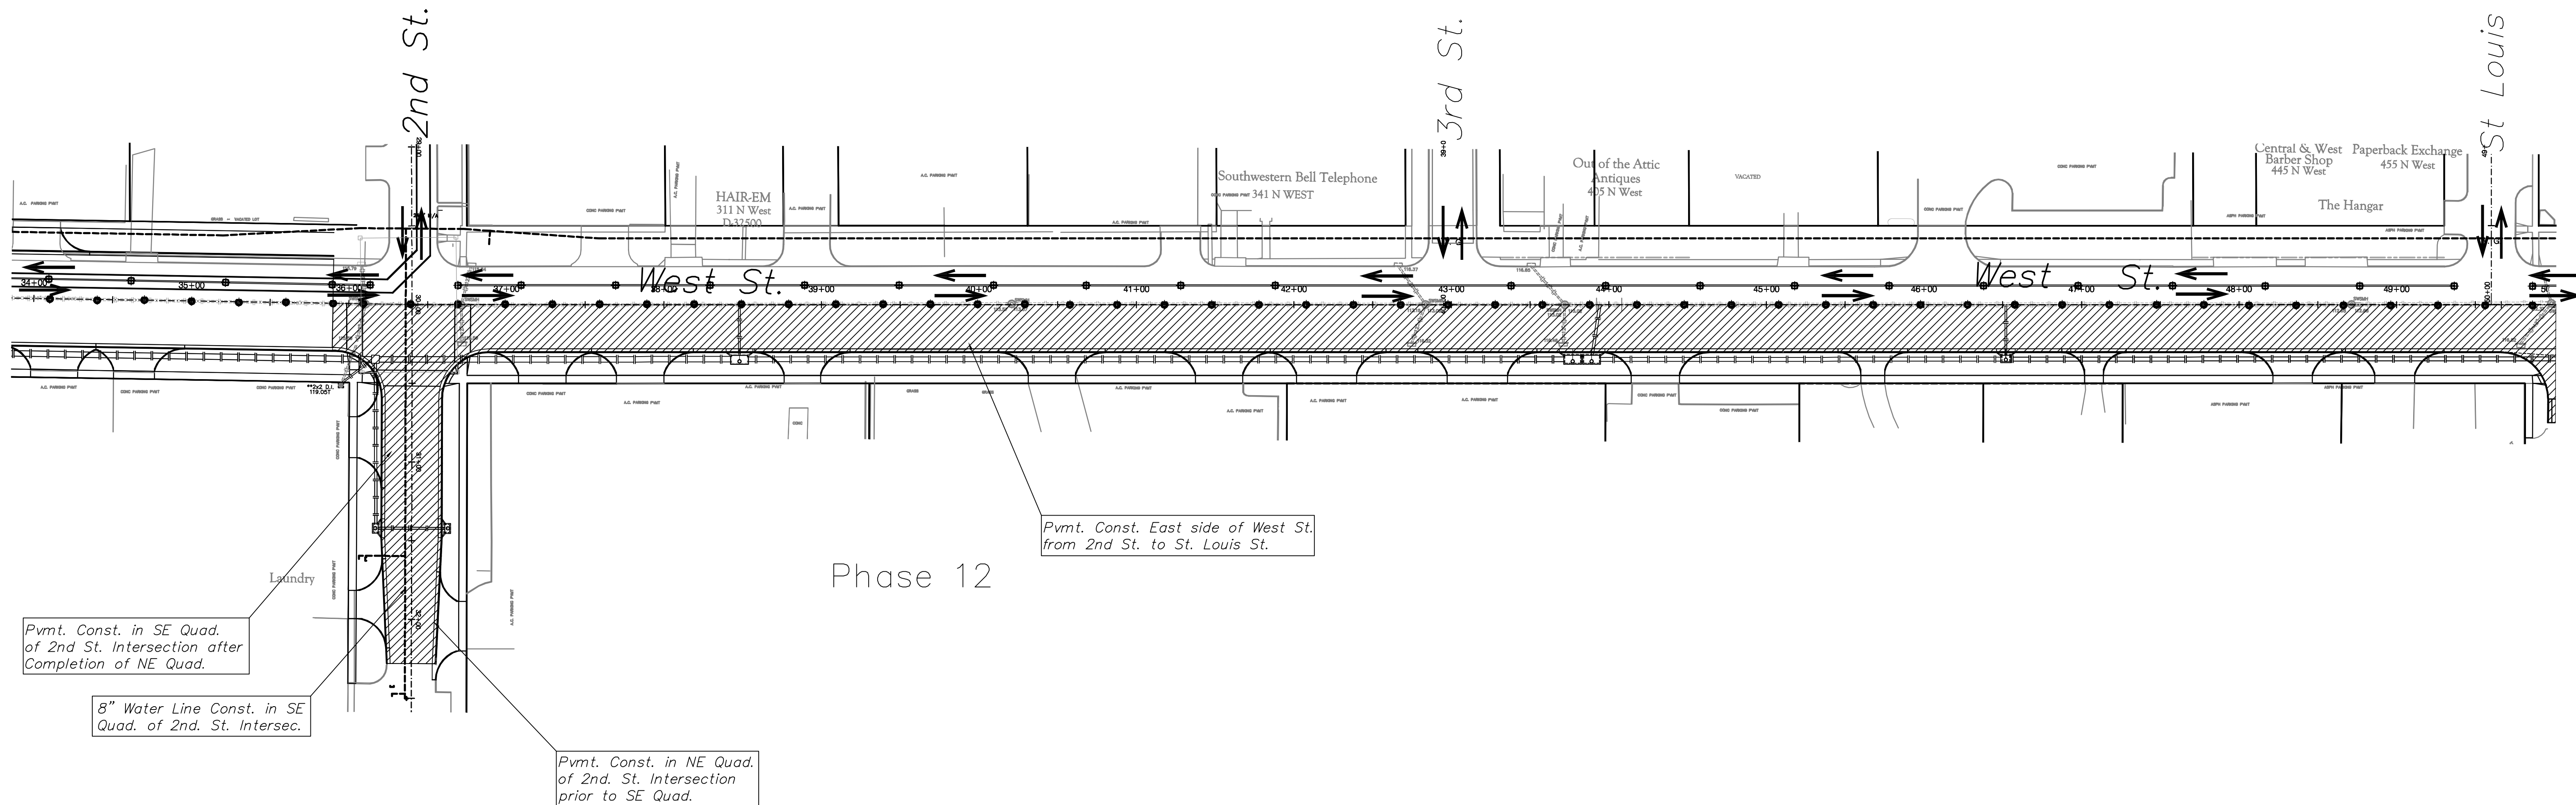

Phase 12

- Work Zone
- Temp. A.C. Pvmt

Drawing File: eng\west street paving new\land\vdwg\conseq base.dwg

Design: JFB  
Drawn: KJW  
Approved: J.F. Bradley  
Scale: 1:50

Project No. 04.04.EB59

West Street

Construction Sequence

PHASE 12

PAVEMENT, STORM WATER SEWER, TRAFFIC CONTROL IMPROVEMENTS



**Baughman Company, P.A.**  
315 Ellis St. Wichita, KS 67211 P 316-262-7271 F 316-262-0149  
ENGINEERING | SURVEYING | PLANNING | LANDSCAPE ARCHITECTURE

November 2008

SHEET  
OF 86  
131