

W.L. Sta. 17+91.91 Line 1 =
B.L. 1 Sta. 26+00.00 =
Match Point.

LINE 1


CAUTION
Existing
OHE
Crossing

CAUTION
Existing
GSL
Crossing

W.L. Sta. 21+42.91, Line 1 =
B.L. 1 Sta. 29+51.00, 42.00' Lt.
Install 1-Fire Hydrant Assy. (E)
L = 3.50'
Valve Box Elev. 118.69 Top
Bury Line Elev. 117.28

Note:
See Water Meter
Table For Service
Locations.

W.L. Sta. 23+91.91 Line 1 =
B.L. 1 Sta. 32+00.00 =
Match Point.

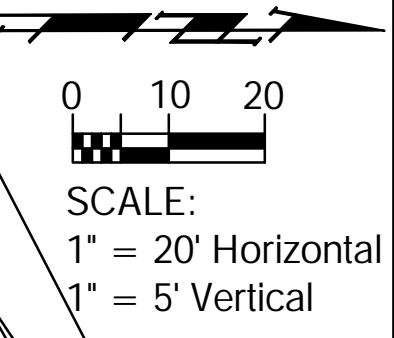

Abandon Existing 12\"/>

Remove & Salvage Ex. Fire Hydrant &
Valve Box. Deliver to City of Wichita.
Cap Valve with Conc. Install 1-6\"/>

Benchmark
 BM #3 - "I" on Top of 0.8' Curb at S.W. Corner Lot 4,
Black & Towns Add., 156'± E. and 40'± N. of @
of Both Douglas and West St.
Elev. = 118.76' City Datum
 BM #4 - "I" on Concrete Next to Walk 10.0' E. of the S.E.
Corner Bldg. #215, Bosley Tire (West St.)
Elev. = 118.95' City Datum

