
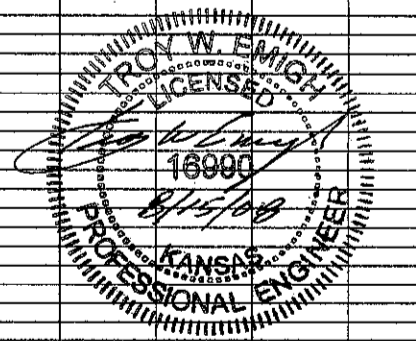


SCALE:  
HORIZONTAL: 1"=20'  
VERTICAL: 1"=5'

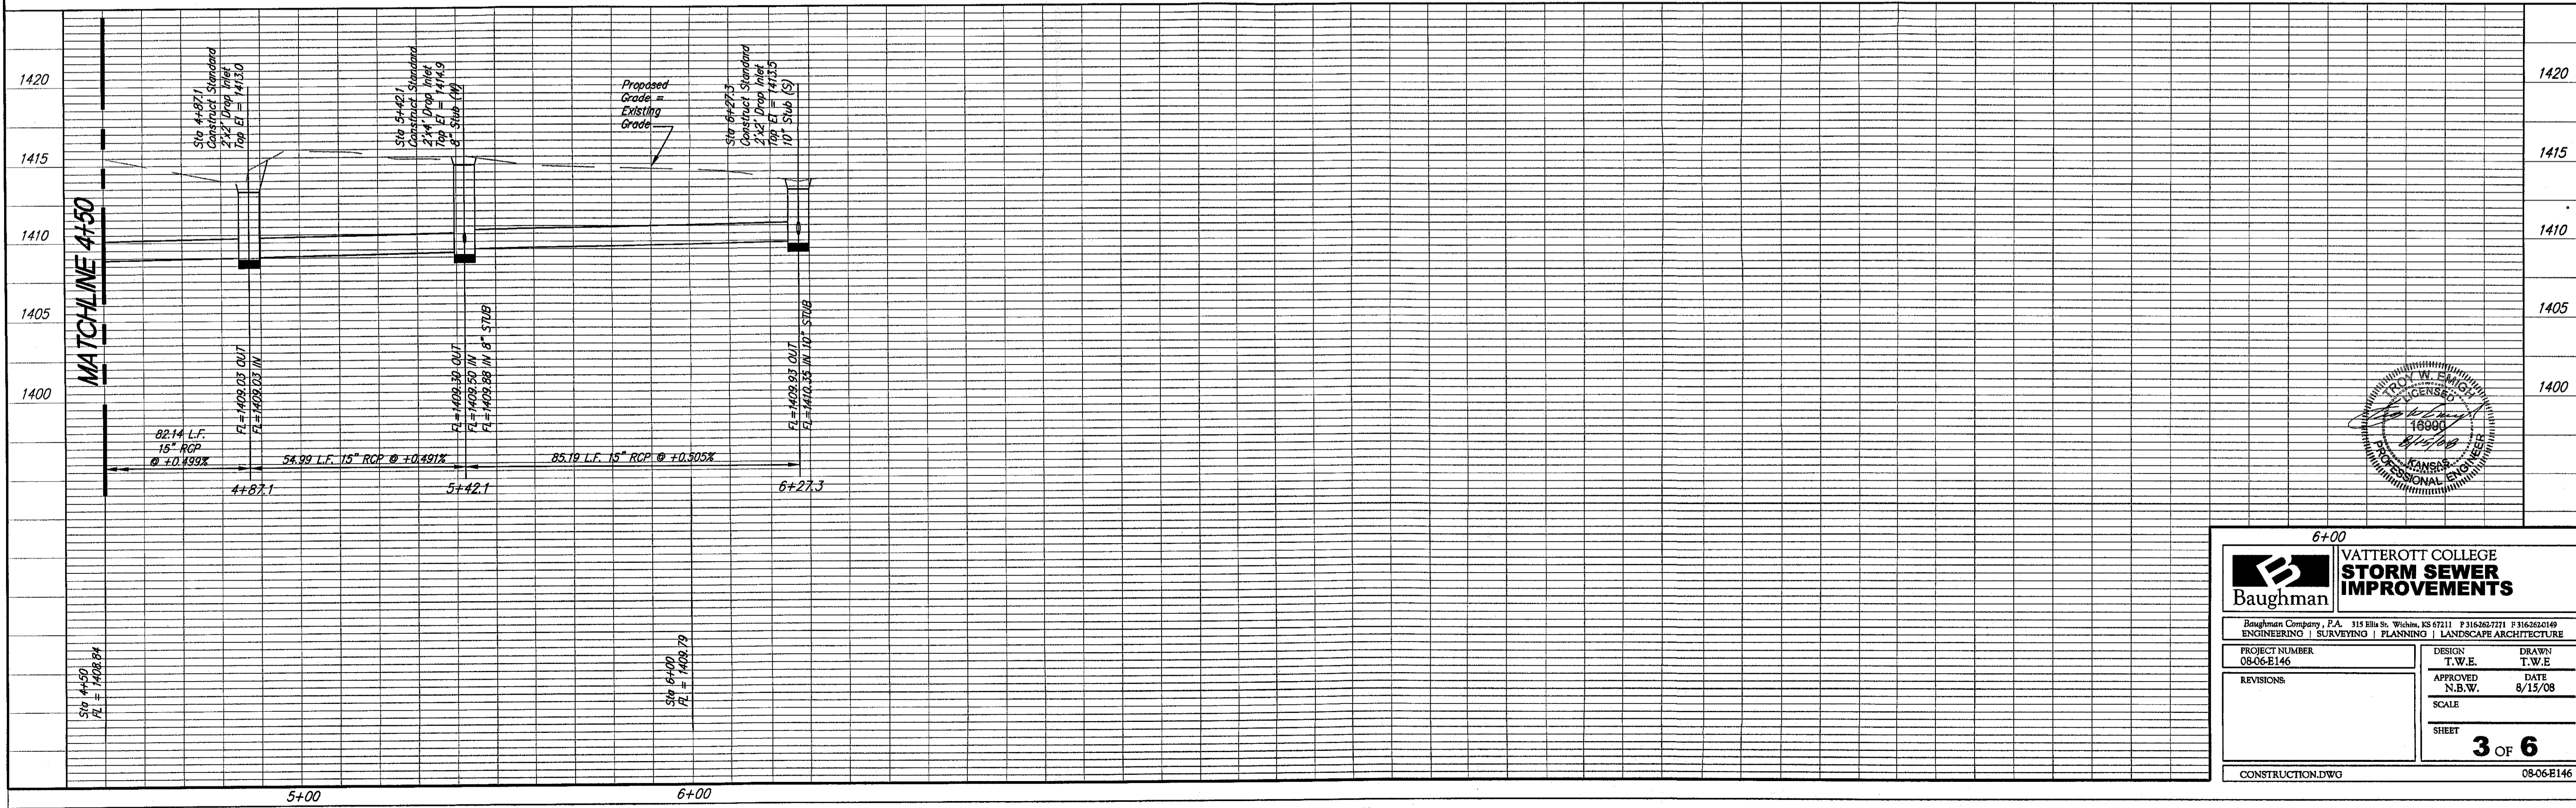

6+00

**Baughman** **VATTEROTT COLLEGE**  
**STORM SEWER**  
**IMPROVEMENTS**

Baughman Company, P.A. 315 Ellis St. Wichita, KS 67211 F316383721 F3163252149  
ENGINEERING | SURVEYING | PLANNING | LANDSCAPE ARCHITECTURE

PROJECT NUMBER 08-06-E146	DESIGN T.W.E.	DRAWN T.W.E.
REVISIONS:	APPROVED N.B.W.	DATE 6/15/08
SCALE		SHEET <b>3 OF 6</b>
CONSTRUCTION.DWG		08-06-E146