



BENCHMARKS:

BM #1: "□" chiseled on Top of West Curb between Lot 19 & 20 on Greenwich Rd.
Elev. = 160.72 (City Datum)

BM #2: "□" chiseled on Top of West Signal Pole Base in front of Lot 16 on Greenwich Rd.
Elev. = 158.51 (City Datum)

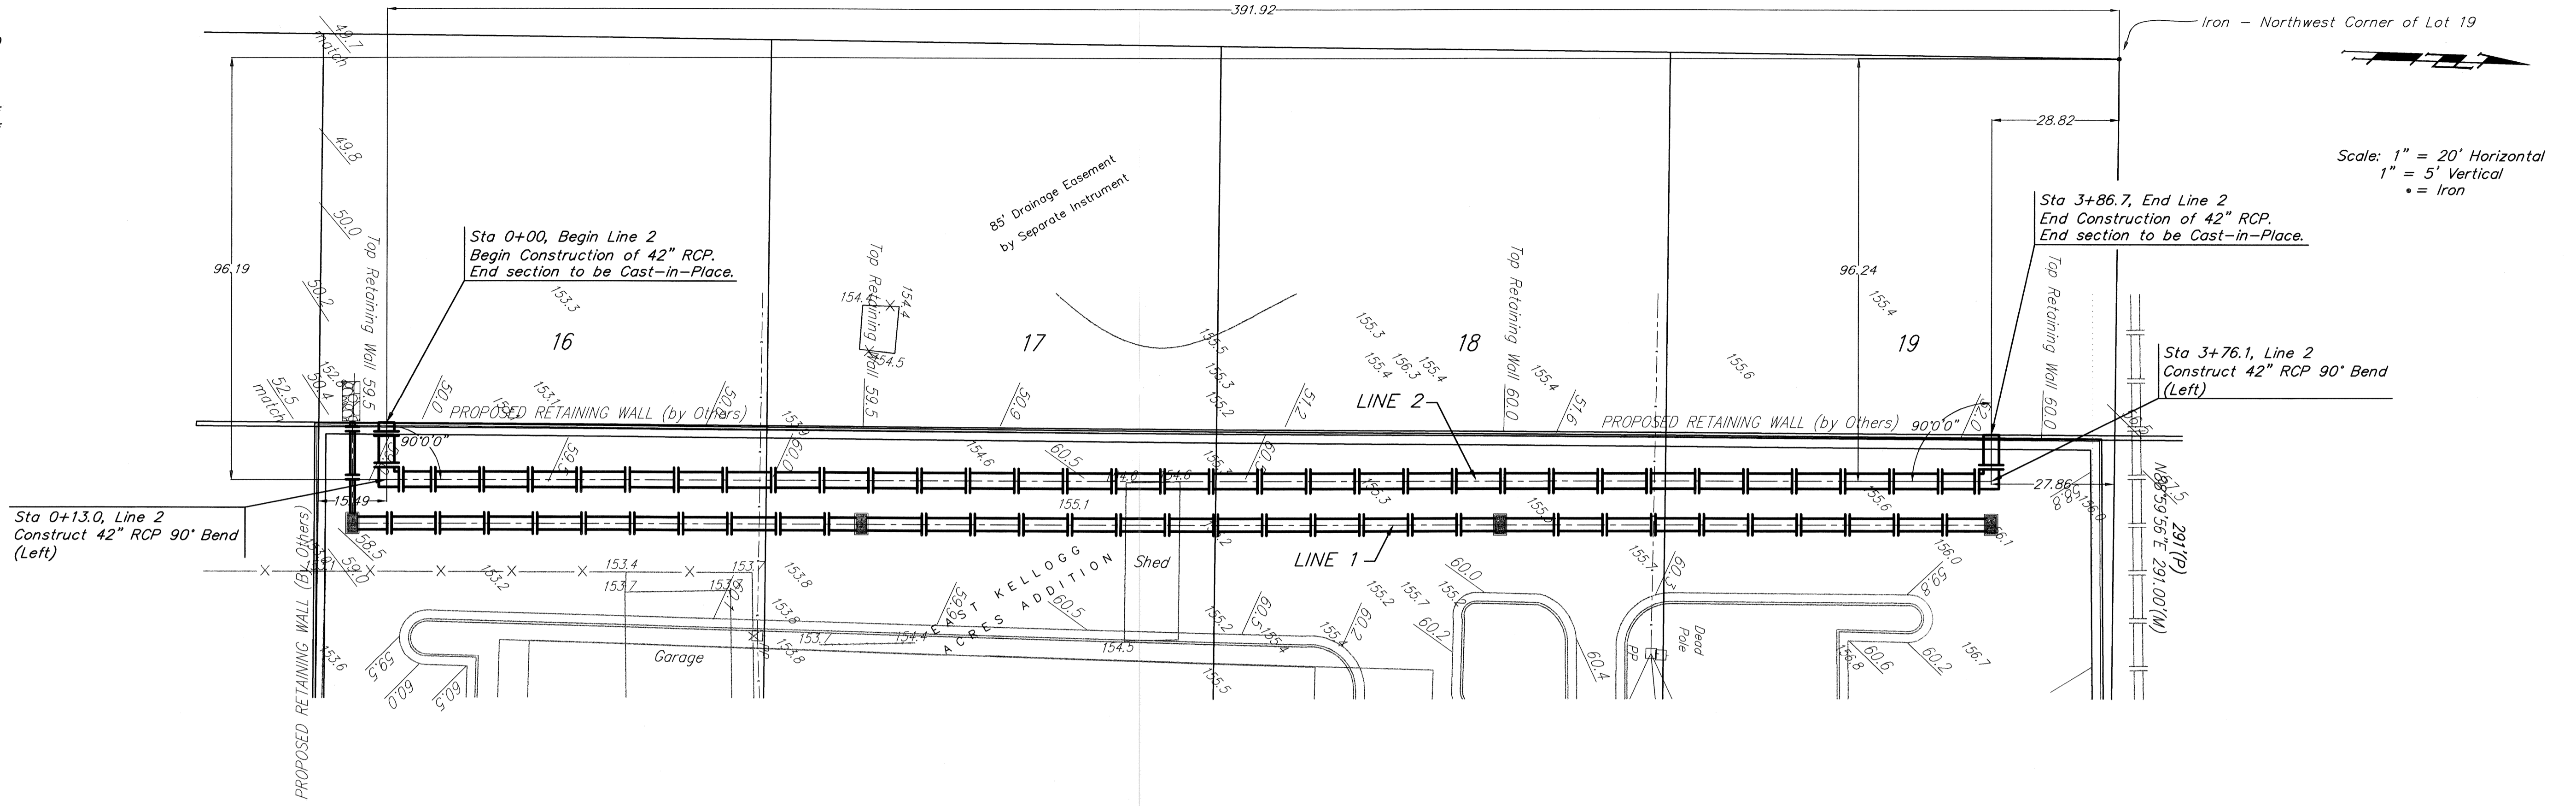

Scale: 1" = 20' Horizontal
1" = 5' Vertical
• = Iron

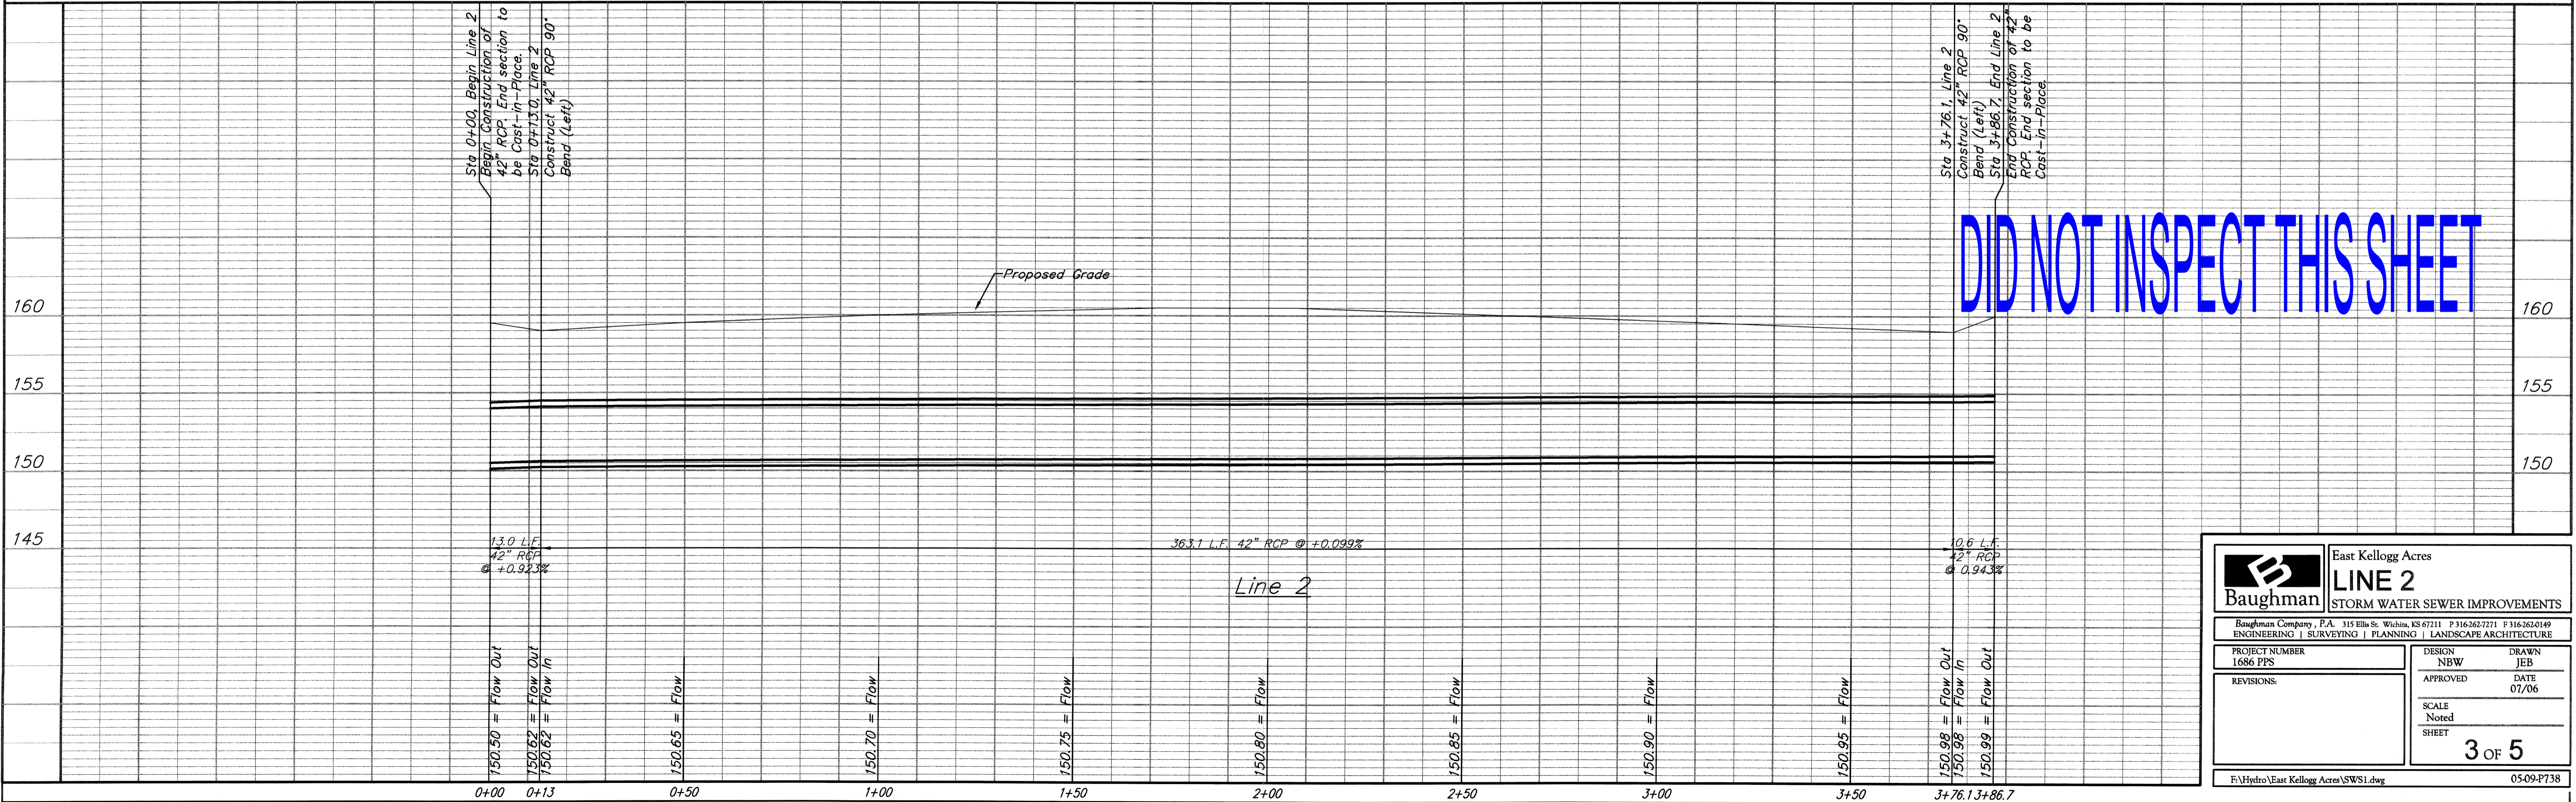

DID NOT INSPECT THIS SHEET

		East Kellogg Acres	
		LINE 2	
PROJECT NUMBER 1686 PIS		DESIGN NBW	DRAWN JEB
REVISIONS:		APPROVED	DATE 07/06
		SCALE Noted	SHEET 3 OF 5
F:\Hydro\East Kellogg Acres\SWSI.dwg		05/09/P738	